
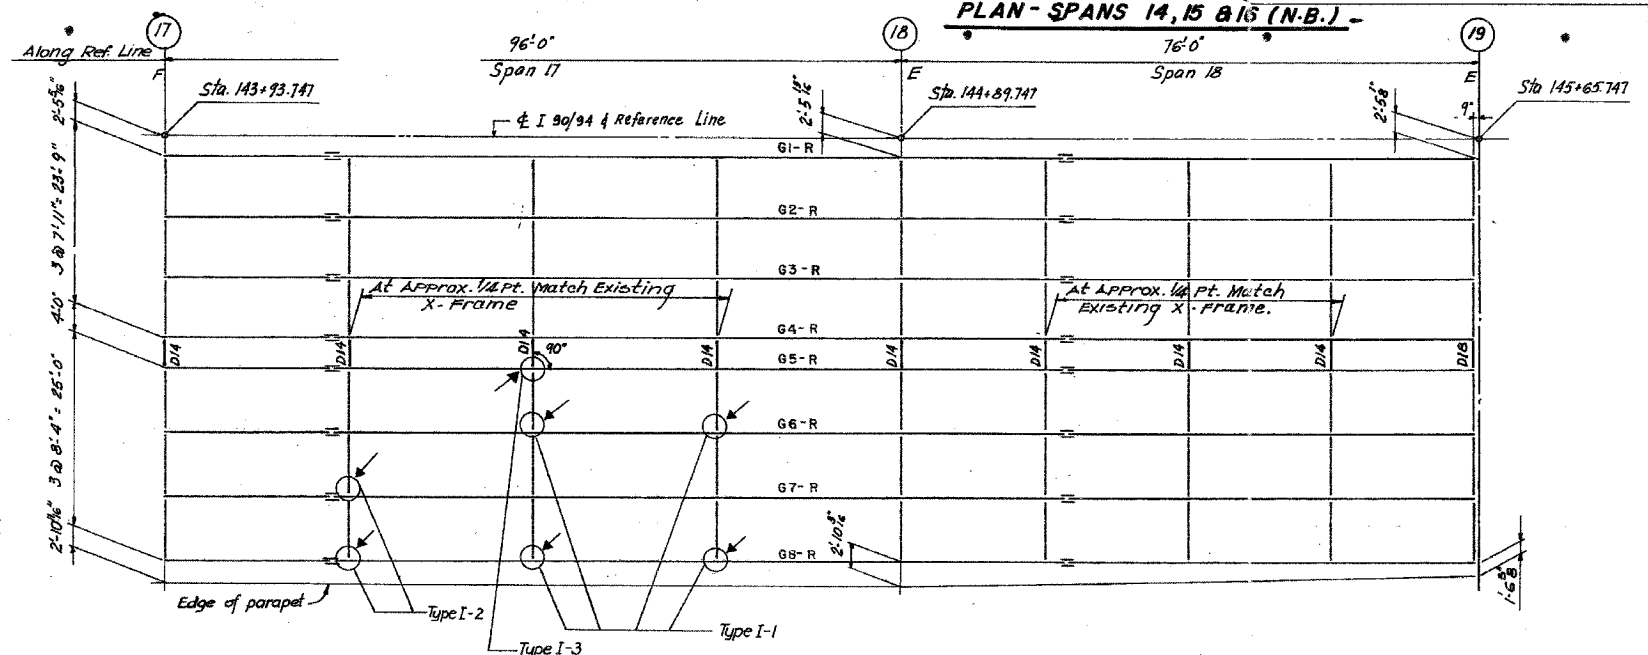


F.A.I.	SECTION	COUNTY	TOTAL SHEETS	SHEET NO.
94/90	2003-028F	COOK	419	333
STA.		TO STA.		
FED. ROAD DIST. NO.		ILLINOIS FED. AID PROJECT		
62580				

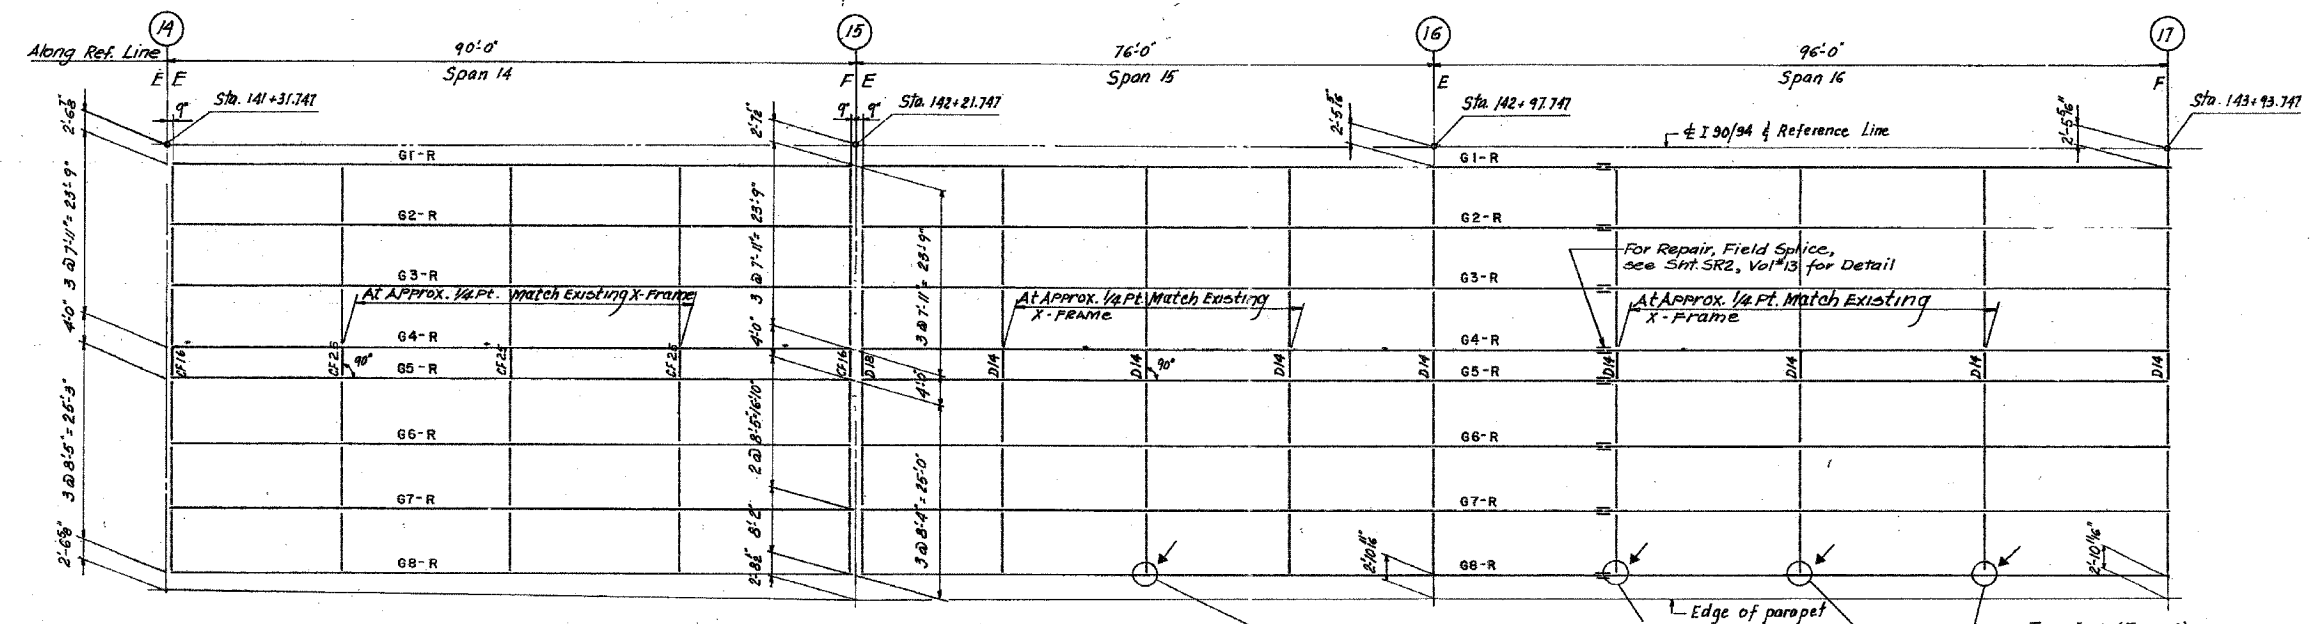

PLAN - SPANS 17 & 18 (N.B.)

LEGEND:

Denotes Existing Cracked Weld location of transverse stiffener to underside of top Flange (typ)

TYPE I-1 - Detail Number

Fatigue Retrofit Repair, Cross-Frame of top Flange (See sheet D36)

ALL NEW MATERIALS SHOWN ON THIS SHEET ARE FURNISHED UNDER A SEPARATE STEEL FABRICATION CONTRACT (SECTION 1988-003F), UNLESS NOTED OTHERWISE.

BOWMAN, BARRETT & ASSOCIATES INC.
CONSULTING ENGINEERS
Chicago, Illinois
312.228.0100
www.bbainc.com

FOR INFORMATION ONLY

STATE OF ILLINOIS
DEPARTMENT OF TRANSPORTATION
F.A.I. ROUTE 90/94 (DAN RYAN EXPRESSWAY)
SECTION 1985-077 B-R- COOK COUNTY
N.B. MAINLINE RECONSTRUCTION
STRUCTURE 016-1112 (MAINLINE)
FRAMING PLAN SPANS 14 TO 18
Scale: NONE Drawn By: J.G.
Date: AUGUST, 1988 Checked By: M.M.
ENVIRODYNE ENGINEERS INC.
Chicago, Illinois

REVISIONS	
NAME	DATE

ILLINOIS DEPARTMENT OF TRANSPORTATION
F.A.I. 94/90 (DAN RYAN EXPRESSWAY)
NB DAN RYAN ELEVATED BRIDGE
REPAIR FROM 15TH TO 28TH STREETS
EXISTING PLAN INFORMATION
SN 016-1112
SCALE: NTS DRAWN BY: BDC
DATE: 7/22/2005 CHECKED BY: BLU

7/19/2005 11:54 AM