



F.A.I.	SECTION	COUNTY	TOTAL SHEETS	SHEET NO.
94/90	2003-028F	COOK	419	363
STA.		TO STA.		
FED. ROAD DIST. NO.		ILLINOIS	FED. AID PROJECT	

62580

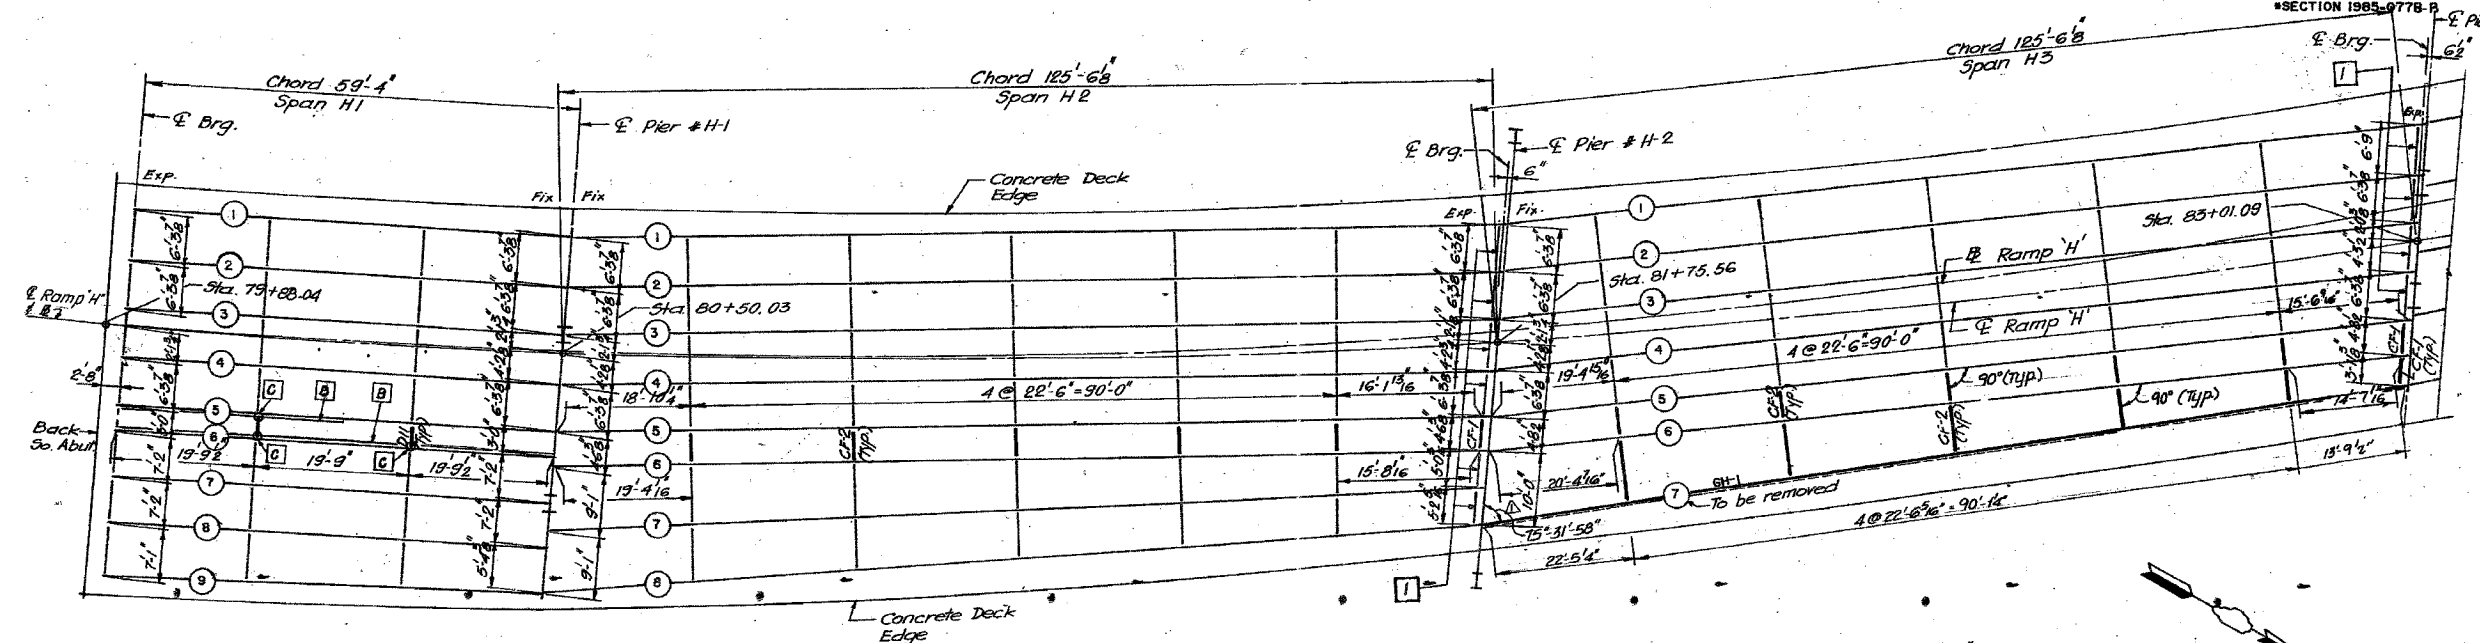

PLAN-SPANS H1, H2 & H3

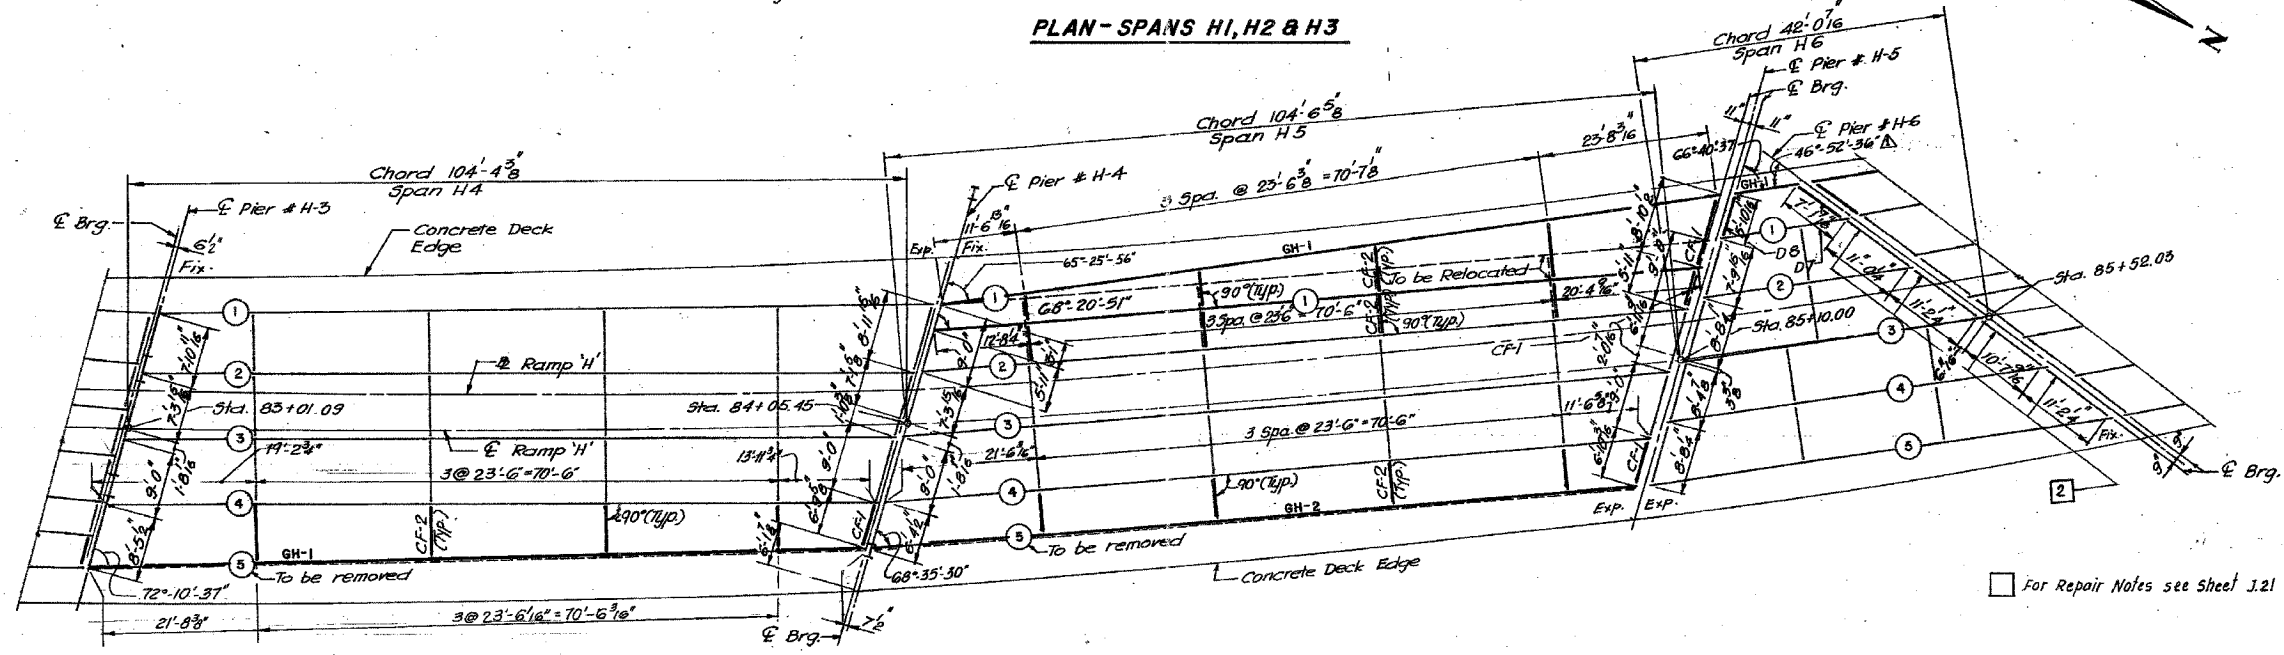

PLAN-SPANS H4, H5 & H6

For Repair Notes see Sheet J.21

STATE OF ILLINOIS  
 DEPARTMENT OF TRANSPORTATION  
 F.A.I. ROUTE 90/94 (DAN RYAN EXPRESSWAY)  
 SECTION 1985-0776-R - COOK COUNTY  
 N.B. MAINLINE RECONSTRUCTION  
 STRUCTURE 016-1118 (RAMP H)  
 FRAMING PLAN SPANS H1 TO H6  
 Scale: NONE Drawn By: ED  
 Date: AUGUST 1988 Checked By: SK  
 ENVIRODYNE ENGINEERS INC.  
 Chicago, Illinois

REVISIONS	NAME	DATE

ILLINOIS DEPARTMENT OF TRANSPORTATION  
 F.A.I. 94/90 (DAN RYAN EXPRESSWAY)  
 NB DAN RYAN ELEVATED BRIDGE  
 REPAIR FROM 15TH TO 28TH STREETS  
 EXISTING PLAN INFORMATION  
 SN 016-1117 & 016-1118  
 SCALE: NTS DRAWN BY: BOC  
 DATE: 7/22/2005 CHECKED BY: BLU

BOWMAN, BARRETT & ASSOCIATES INC.  
 CONSULTING ENGINEERS  
 Chicago, Illinois  
 312.228.0100  
 www.bbainc.com

FOR INFORMATION ONLY

7/19/2005 11:23 AM