



| | | | | |
|---------------------|-----------|------------------|--------------|-----------|
| F.A.I. | SECTION | COUNTY | TOTAL SHEETS | SHEET NO. |
| 94/90 | 2003-028F | COOK | 419 | 364 |
| STA. | | TO STA. | | |
| FED. ROAD DIST. NO. | ILLINOIS | FED. AID PROJECT | | |
| 62580 | | | | |

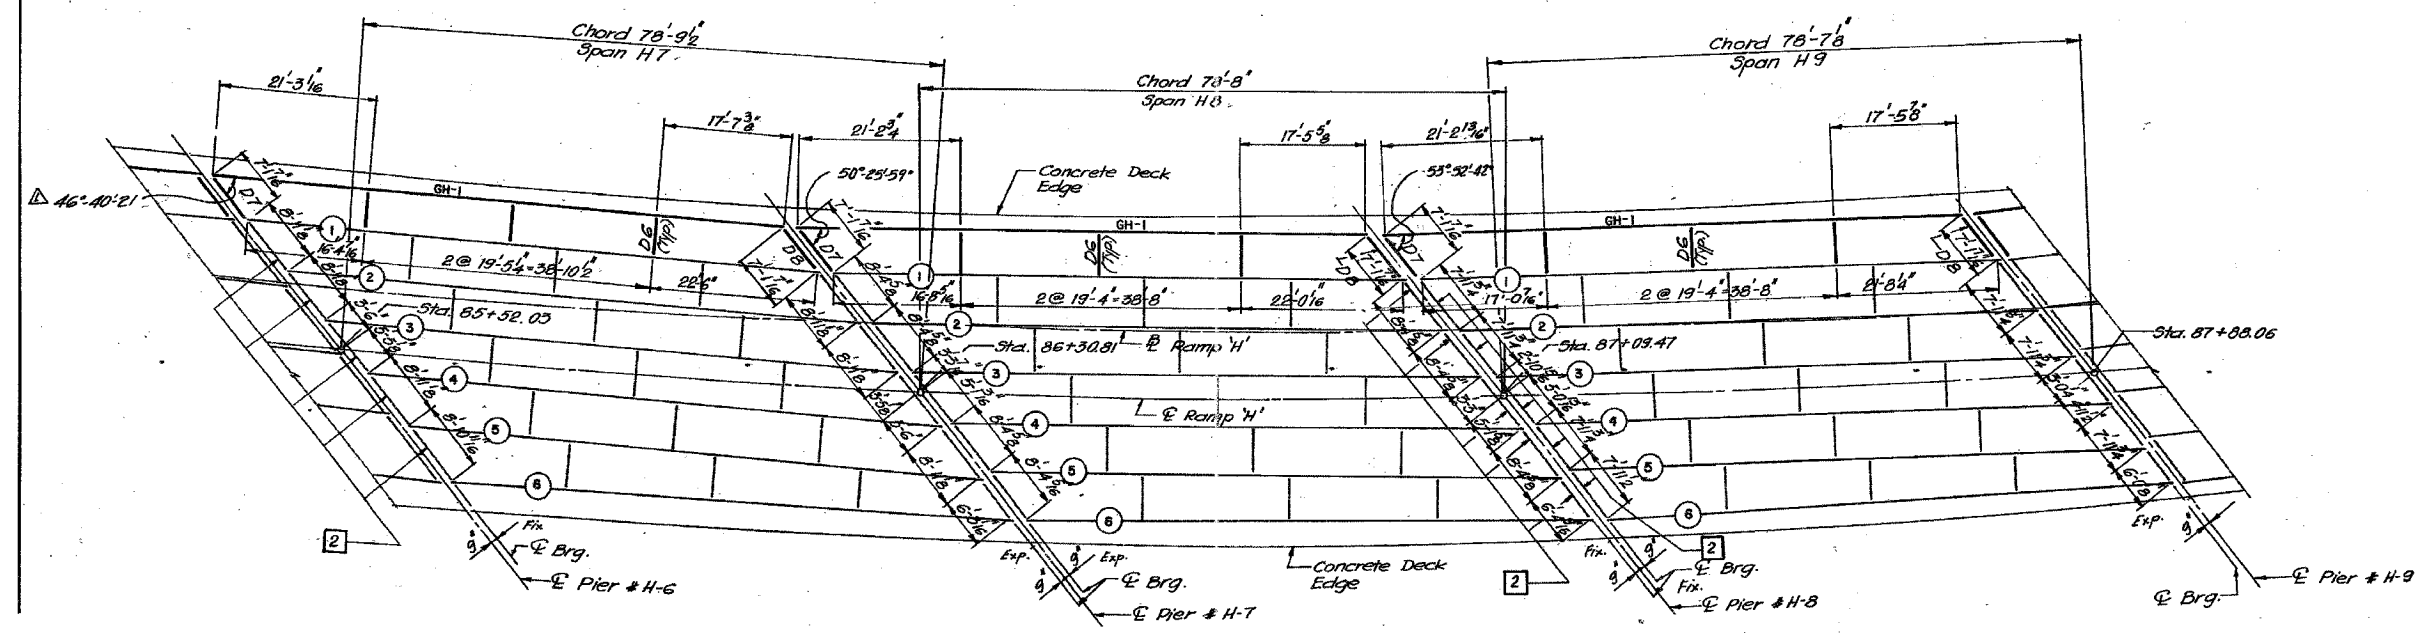

PLAN - SPANS H7, H8 & H9

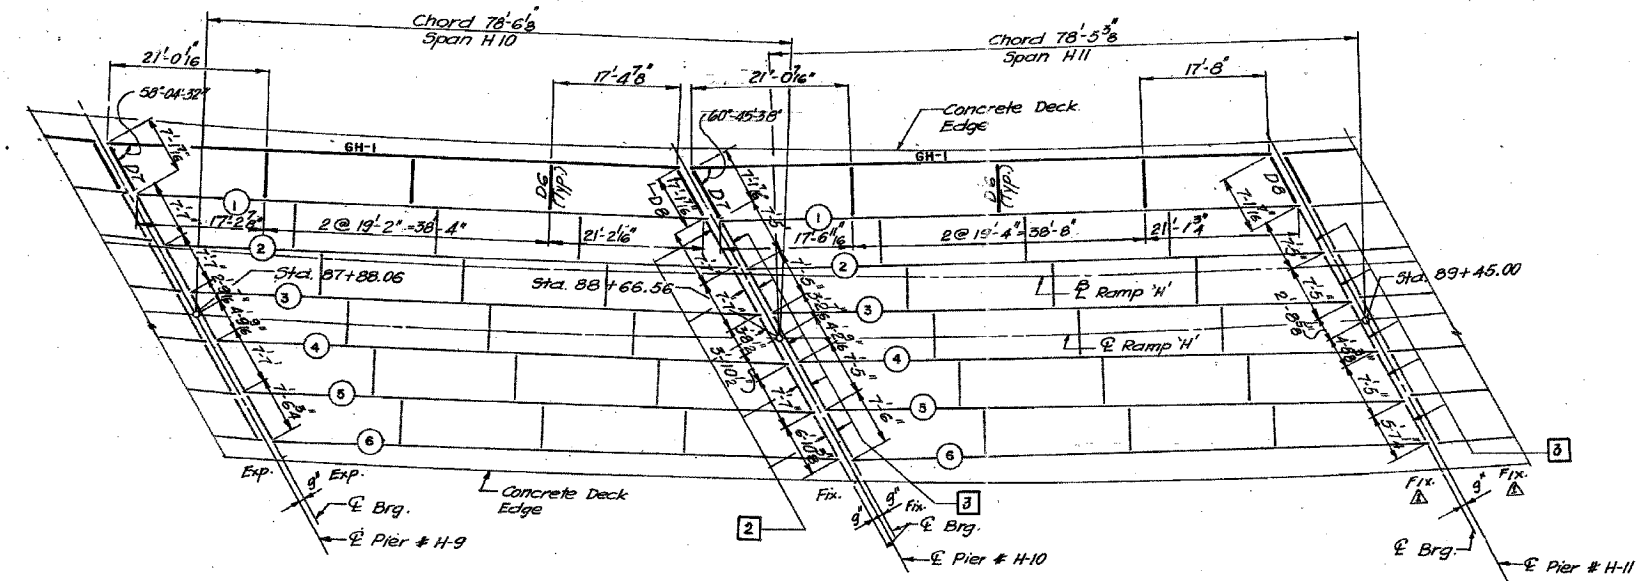

PLAN - SPANS H10 & H11

For Repair Notes see Sheet J.21

STATE OF ILLINOIS
 DEPARTMENT OF TRANSPORTATION
 F.A.I. ROUTE 90/94 (DAN RYAN EXPRESSWAY)
 SECTION 1985-0773-R - COOK COUNTY
 NB. MAINLINE RECONSTRUCTION
 STRUCTURE 016-1118 (RAMP H)
 FRAMING PLAN SPANS H7 TO H11
 Scale: NONE Drawn By: ED
 Date: AUGUST 1988 Checked By: SK
 ENVIRODYNE ENGINEERS INC.
 Chicago, Illinois

| REVISIONS | NAME | DATE |
|-----------|------|------|
| | | |
| | | |
| | | |
| | | |
| | | |
| | | |
| | | |
| | | |
| | | |
| | | |

ILLINOIS DEPARTMENT OF TRANSPORTATION
 F.A.I. 94/90 (DAN RYAN EXPRESSWAY)
 NB DAN RYAN ELEVATED BRIDGE
 REPAIR FROM 15TH TO 28TH STREETS
 EXISTING PLAN INFORMATION
 SN 016-1117 & 016-1118
 SCALE: NTS DRAWN BY: BDC
 DATE: 7/22/2005 CHECKED BY: BLU

FOR INFORMATION ONLY

BOWMAN, BARRETT & ASSOCIATES INC.
 CONSULTING ENGINEERS
 Chicago, Illinois
 312.228.0100
 www.bbainc.com

7/19/2005 10:35 AM