



F.A.I.	SECTION	COUNTY	TOTAL SHEETS	SHEET NO.
94/90	2003-028F	COOK	419	378
STA.	TO STA.			
FED. ROAD DIST. NO.	ILLINOIS	FED. AID PROJECT		

62580

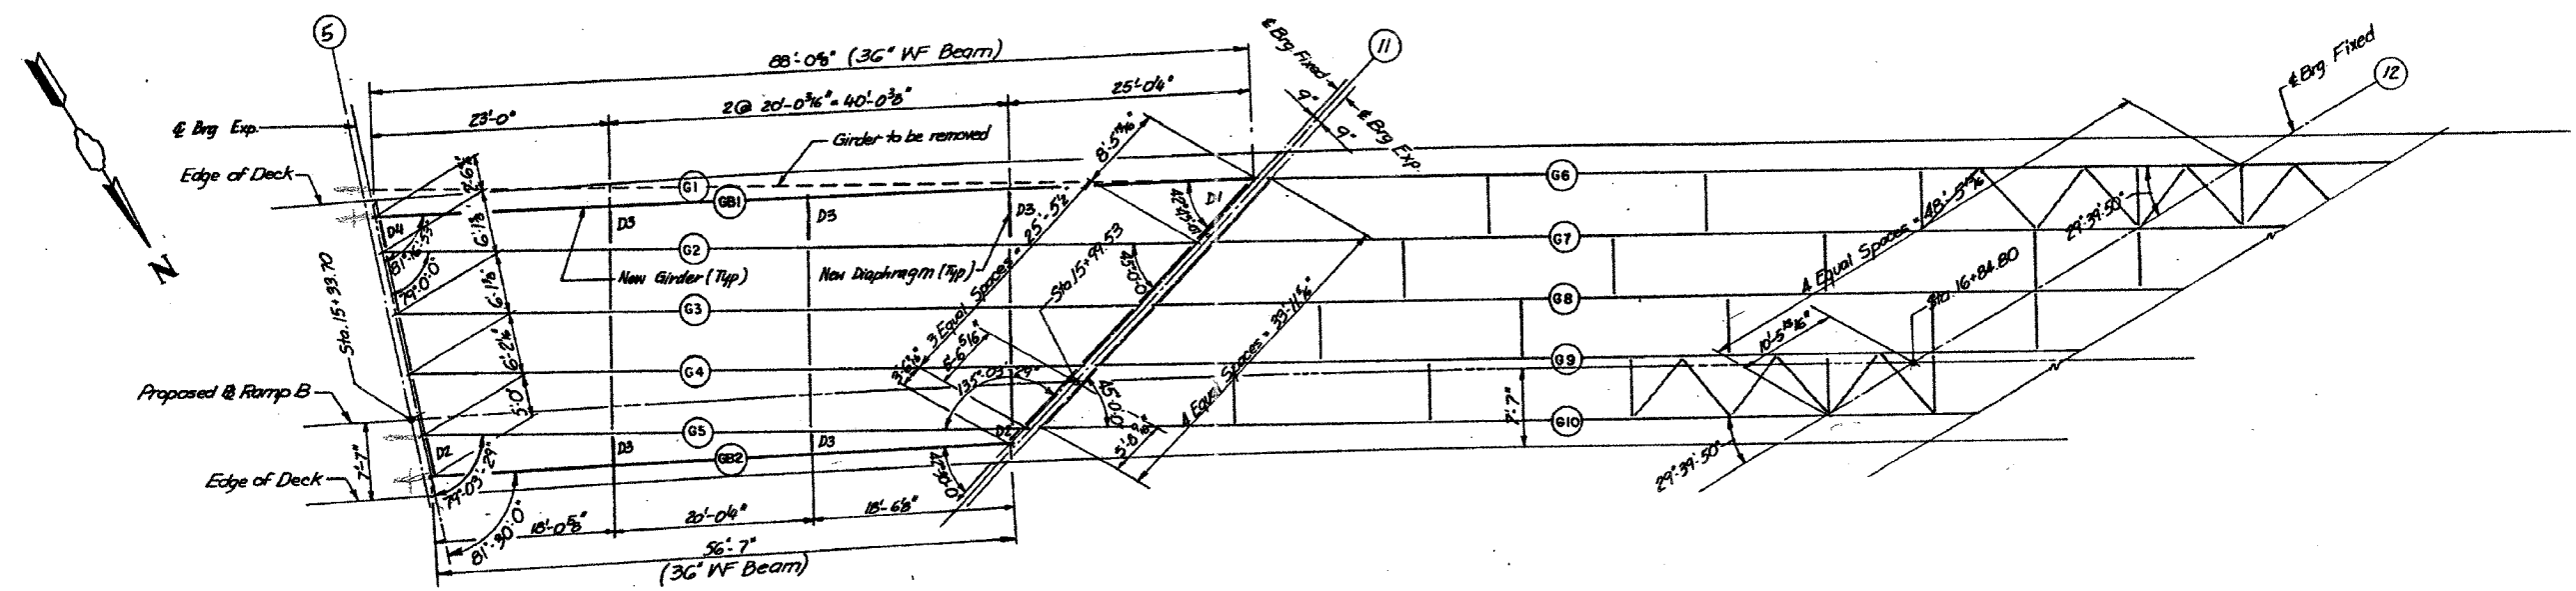

FRAMING PLAN - SPANS B1 & B2

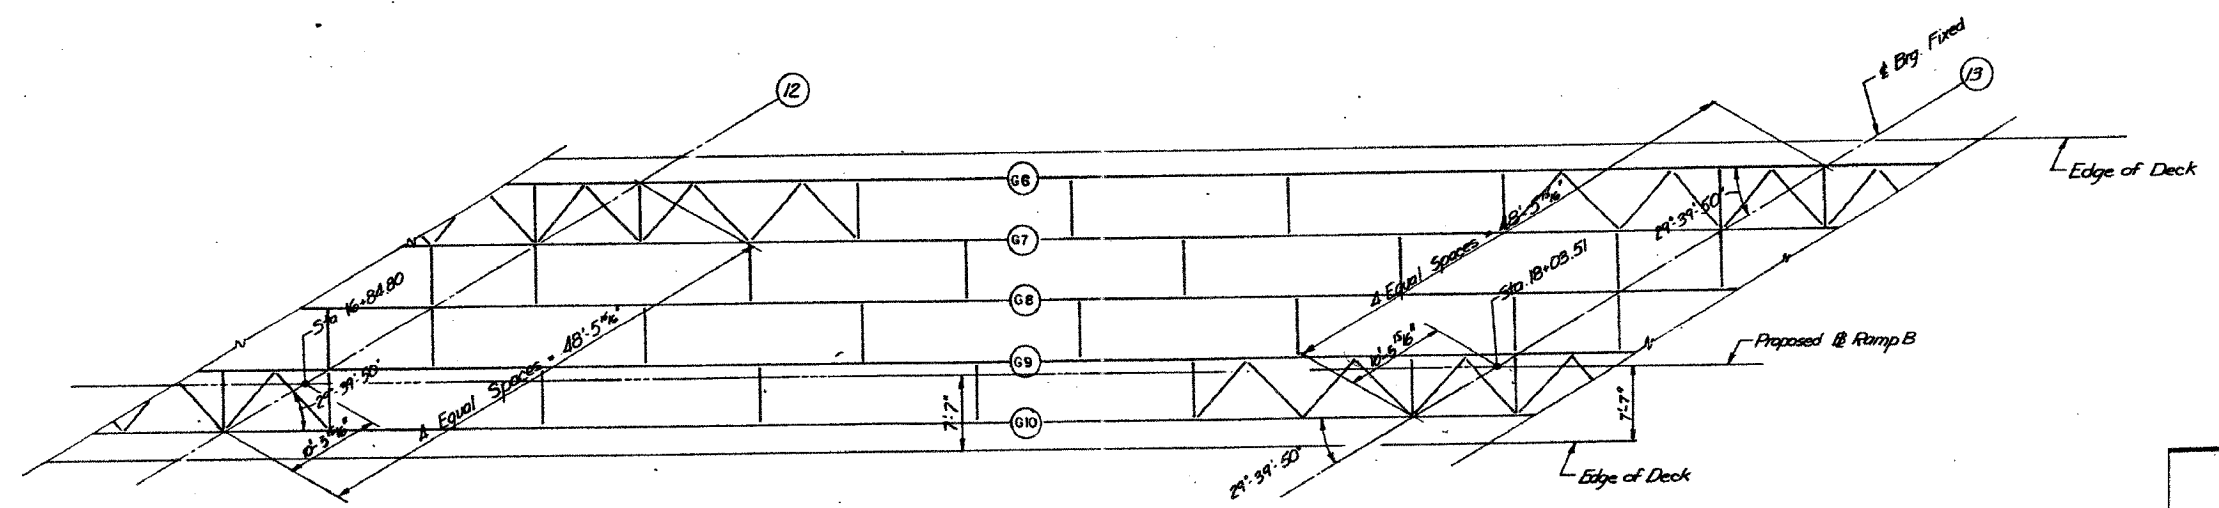

FRAMING PLAN - SPAN B3

STATE OF ILLINOIS
DEPARTMENT OF TRANSPORTATION
F.A.I. ROUTE 90/94 (DAN RYAN EXPRESSWAY)
SECTION 1985 - 0778R - COOK COUNTY
N. B. MAINLINE RECONSTRUCTION
STRUCTURE 016-R40 (RAMP B)
FRAMING PLAN SPANS 1 TO 3
Scale: NONE
Date: AUG. 1988
Drawn By: MMS
Checked By: MEM
ENVIRODYNE ENGINEERS INC.
Chicago, Illinois

REVISIONS	NAME	DATE

ILLINOIS DEPARTMENT OF TRANSPORTATION
F.A.I. 94/90 (DAN RYAN EXPRESSWAY)
NB DAN RYAN ELEVATED BRIDGE
REPAIR FROM 15TH TO 28TH STREETS
EXISTING PLAN INFORMATION
SN 016-1140
SCALE: NTS
DATE: 7/22/2005
DRAWN BY: BOC
CHECKED BY: BLU

BOWMAN, BARRETT & ASSOCIATES INC.
CONSULTING ENGINEERS
Chicago, Illinois
312 228 0100
www.bbainc.com

FOR INFORMATION ONLY

7/29/2005 11:09 AM