


F.A.I. RTE.	SECTION	COUNTY	TOTAL SHEETS	SHEET NO.
55	2004-119 GRR	WILL	15	7
STA. 1487+00		TO STA. 1517+00		
FED. ROAD DIST. NO.	ILLINOIS FED. AID PROJECT			

CONTRACT NO. 62885

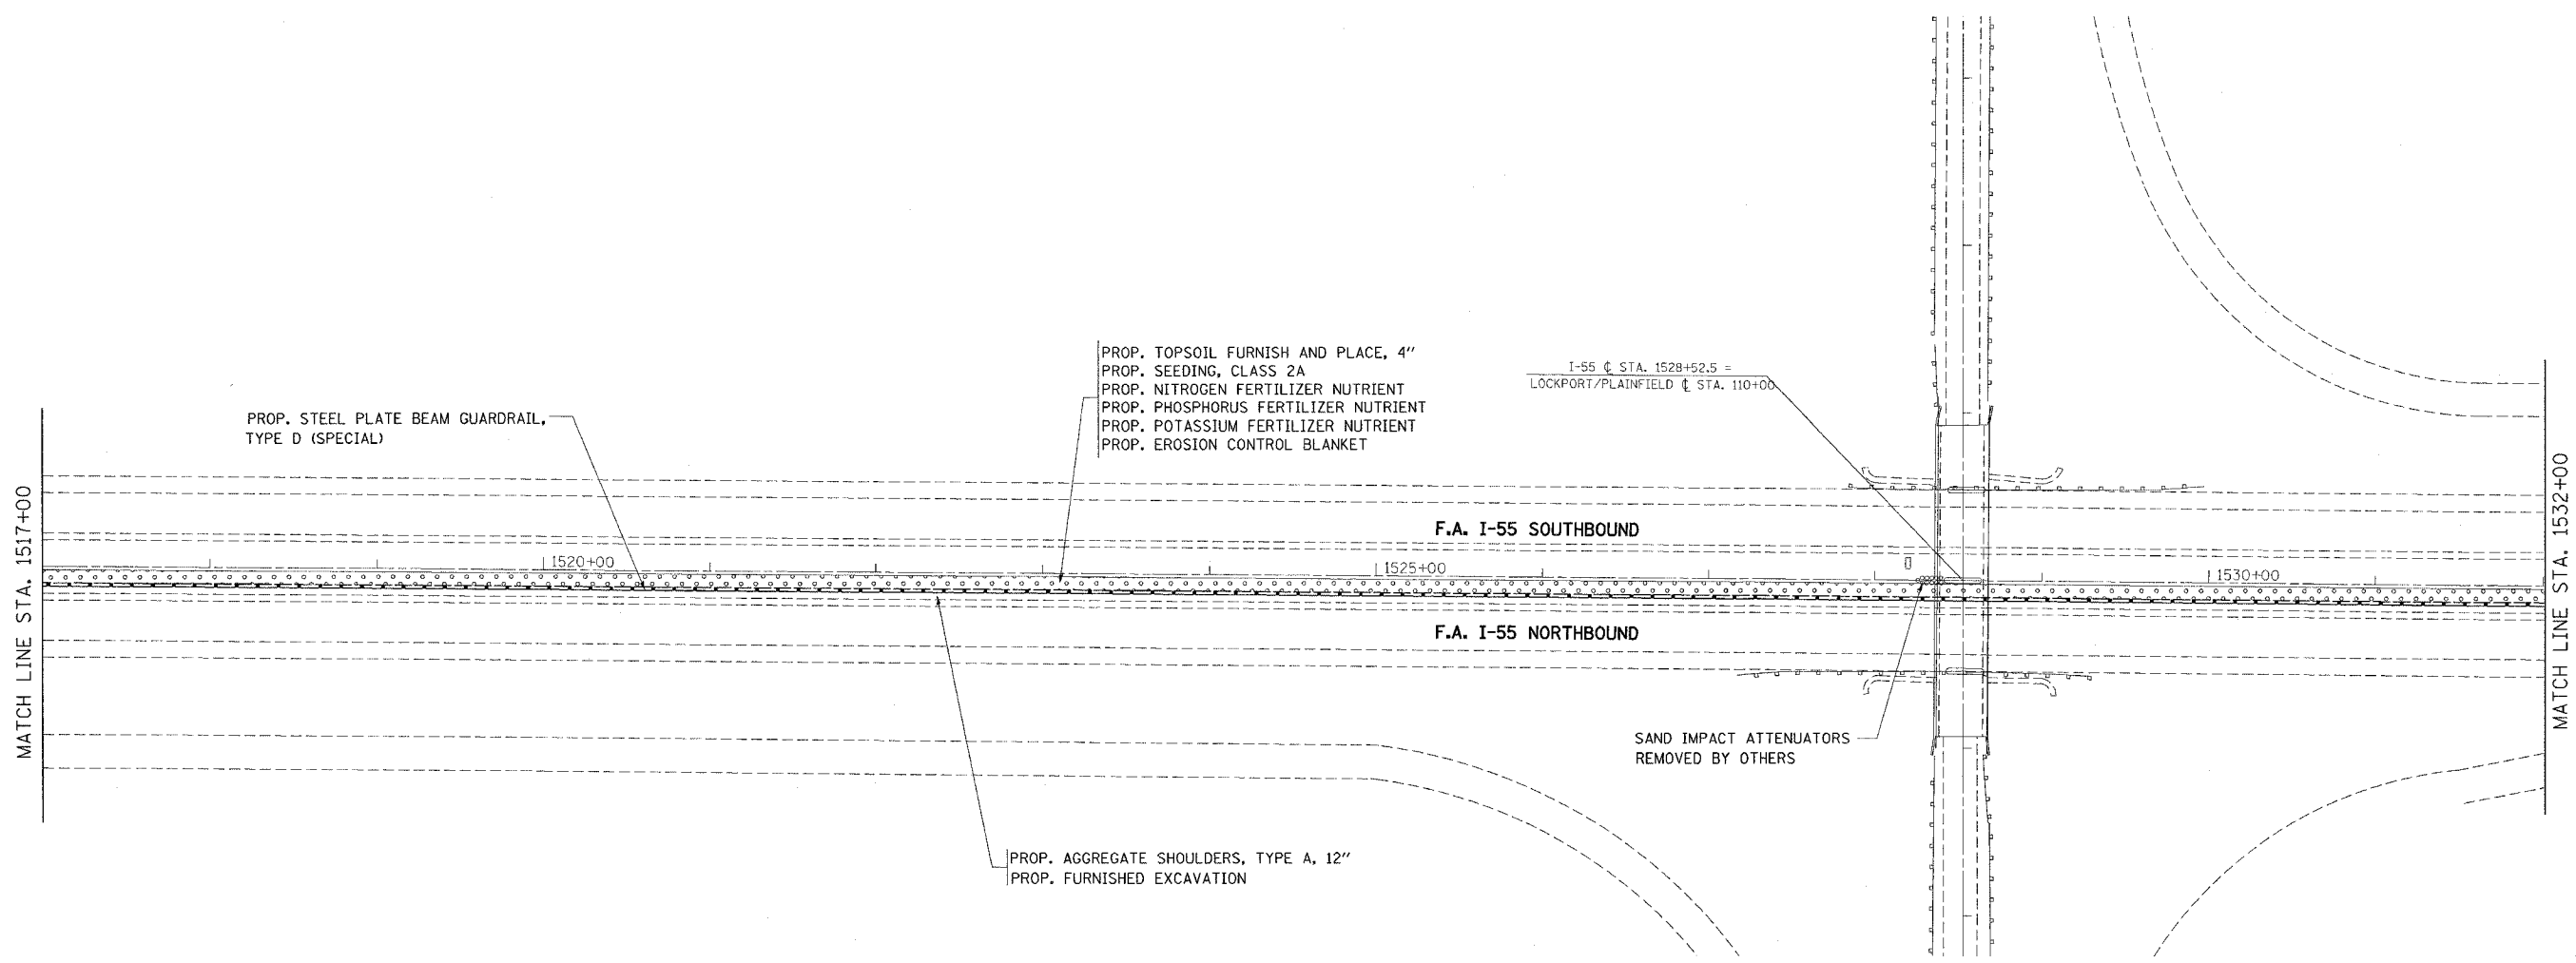

MATCH LINE STA. 1517+00

MATCH LINE STA. 1532+00

F.A. I-55 SOUTHBOUND

F.A. I-55 NORTHBOUND

SAND IMPACT ATTENUATORS
REMOVED BY OTHERS

PROP. TOPSOIL FURNISH AND PLACE, 4"
PROP. SEEDING, CLASS 2A
PROP. NITROGEN FERTILIZER NUTRIENT
PROP. PHOSPHORUS FERTILIZER NUTRIENT
PROP. POTASSIUM FERTILIZER NUTRIENT
PROP. EROSION CONTROL BLANKET

PROP. STEEL PLATE BEAM GUARDRAIL,
TYPE D (SPECIAL)

PROP. AGGREGATE SHOULDERS, TYPE A, 12"
PROP. FURNISHED EXCAVATION

I-55 @ STA. 1528+52.5 =
LOCKPORT/PLAINFIELD @ STA. 110+00

REVISIONS	
NAME	DATE

ILLINOIS DEPARTMENT OF TRANSPORTATION
FAI 55/ I-55
S/O IL 126 TO RENWICK ROAD
EXISTING/ PROPOSED ROADWAY

SCALE: VERT. DRAWN BY: DN
 HORIZ. CHECKED BY: IR
DATE

PLOT DATE = 5/25/2005
PLOT SCALE = 50.00000 / IN.
REFERENCE = #REF#