



F.A.P. RTE.	SECTION	COUNTY	TOTAL SHEETS	SHEET NO.
3762	01-00139-02-BR	WILL	35	10
STA. 110+00 TO STA. 113+46.50				
FED. ROAD DIST. NO.	ILLINOIS	HIGHWAY PROJECT		
CONTRACT # 83802				



FINAL SURVEYED SURVEY PLOTTED NOTE BOOK TEMPLATE AREAS CHECKED. NO.	BY	DATE

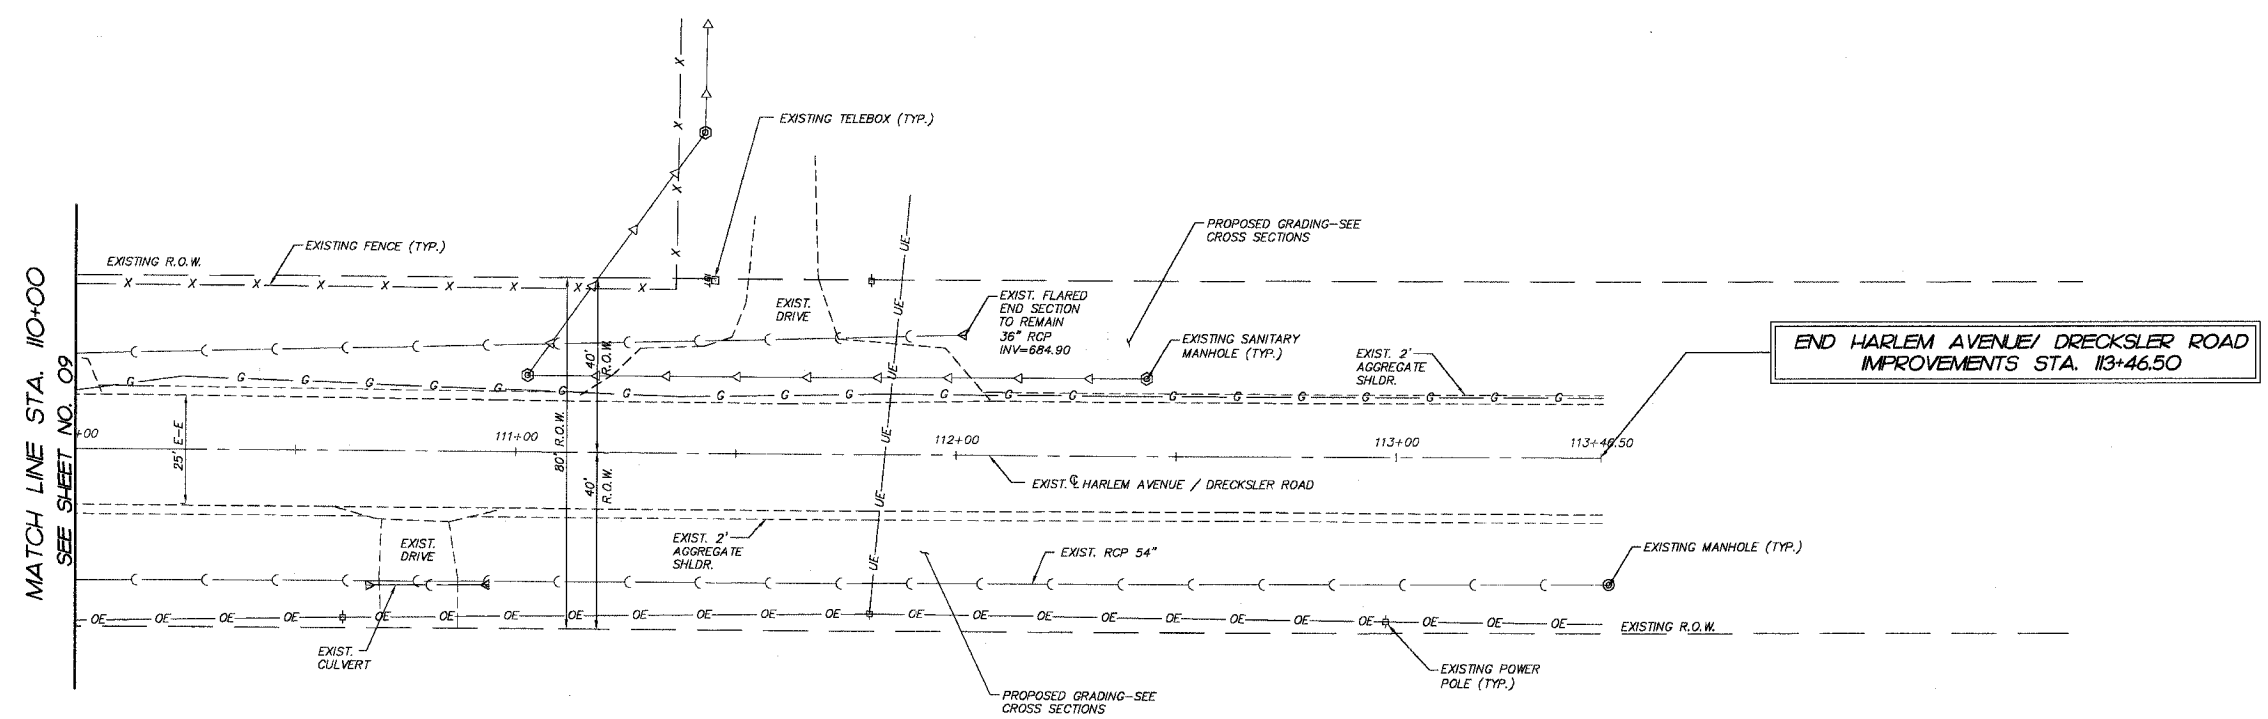

HARLEM AVENUE / DRECKSLER ROAD

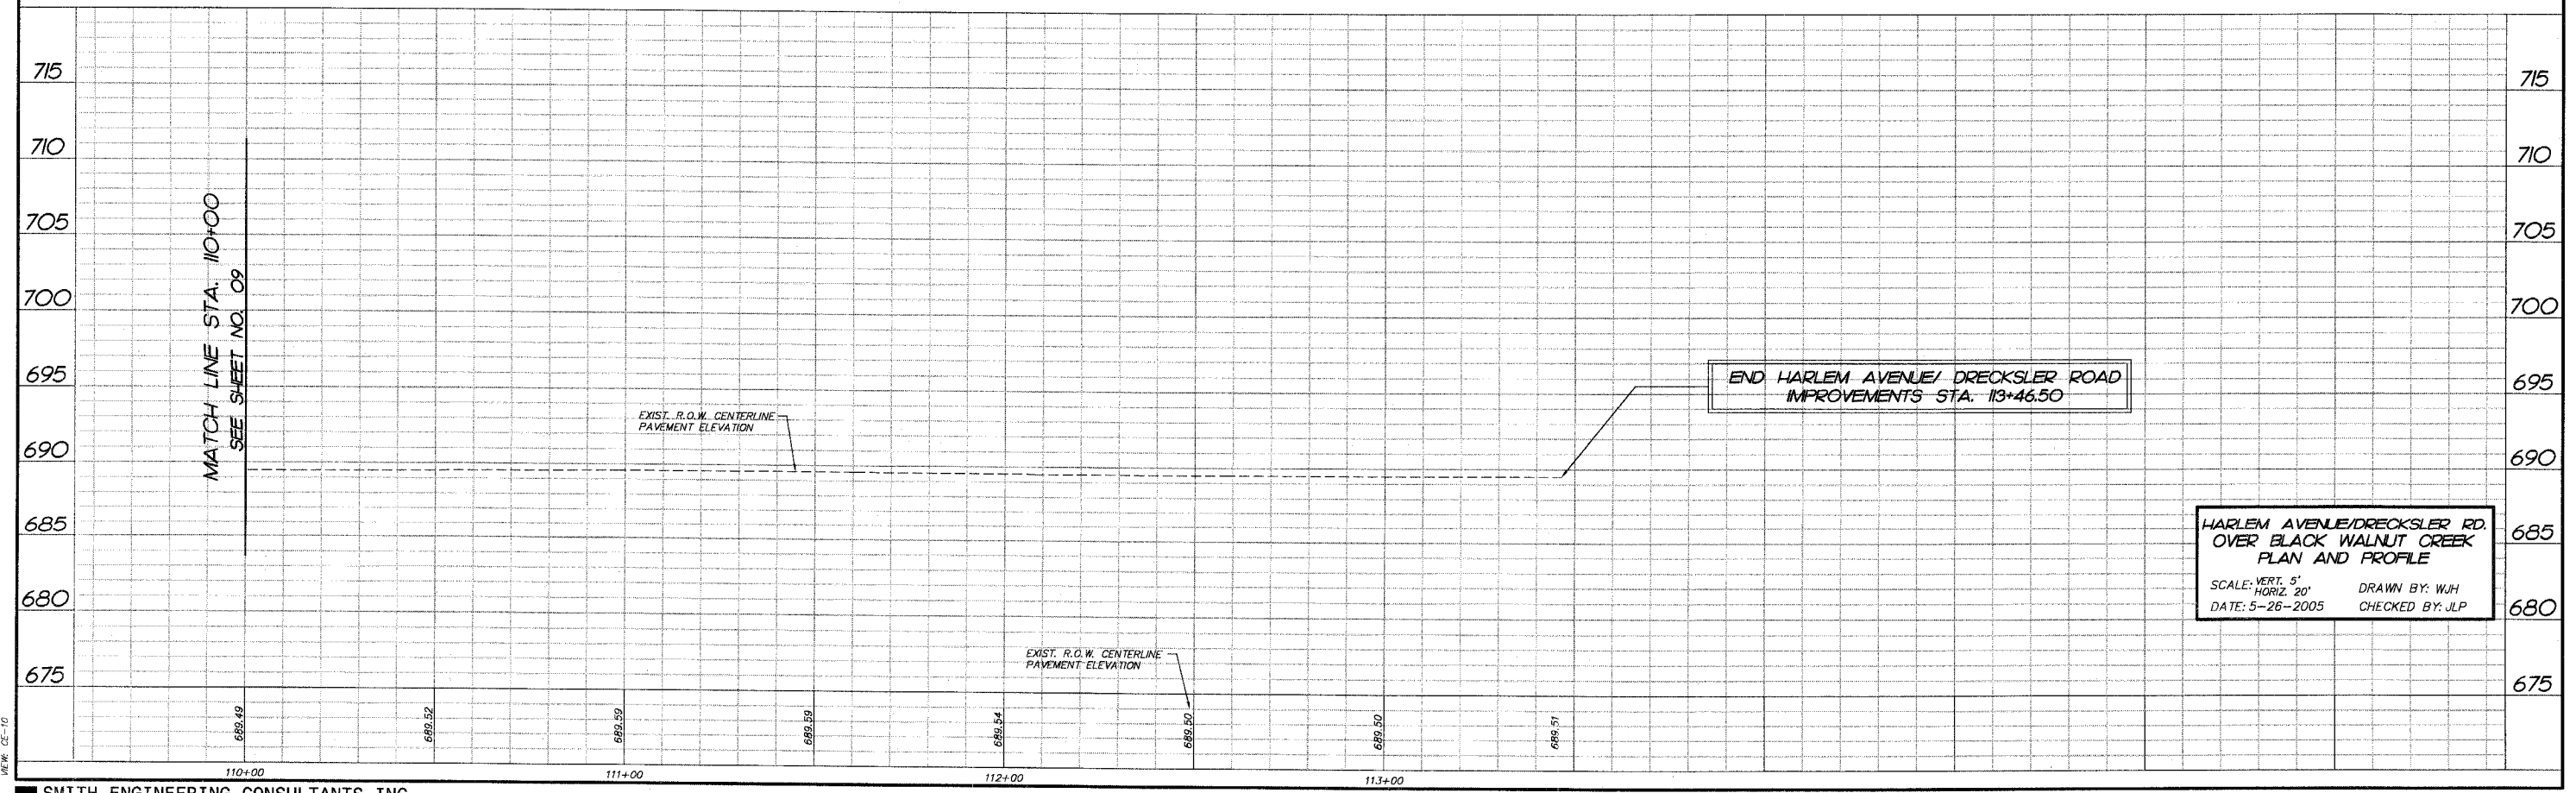

HARLEM AVENUE/DRECKSLER RD.
OVER BLACK WALNUT CREEK
PLAN AND PROFILE
SCALE: VERT. 5'
HORIZ. 20'
DATE: 5-26-2005
DRAWN BY: WJH
CHECKED BY: JLP

COMP. FILE: 040159-602.dwg
COPY FILE: 10.dwg
DATE: 5-26-05