


F.A.P. R.T.E.	SECTION	COUNTY	TOTAL SHEETS	SHEET NO.
3762	01-00139-02-BR	WILL	35	12
STA.	110+00	TO STA.	113+46.50	
FED. ROAD DIST. NO. 1		ILLINOIS	HIGHWAY PROJECT	
CONTRACT # 83802				

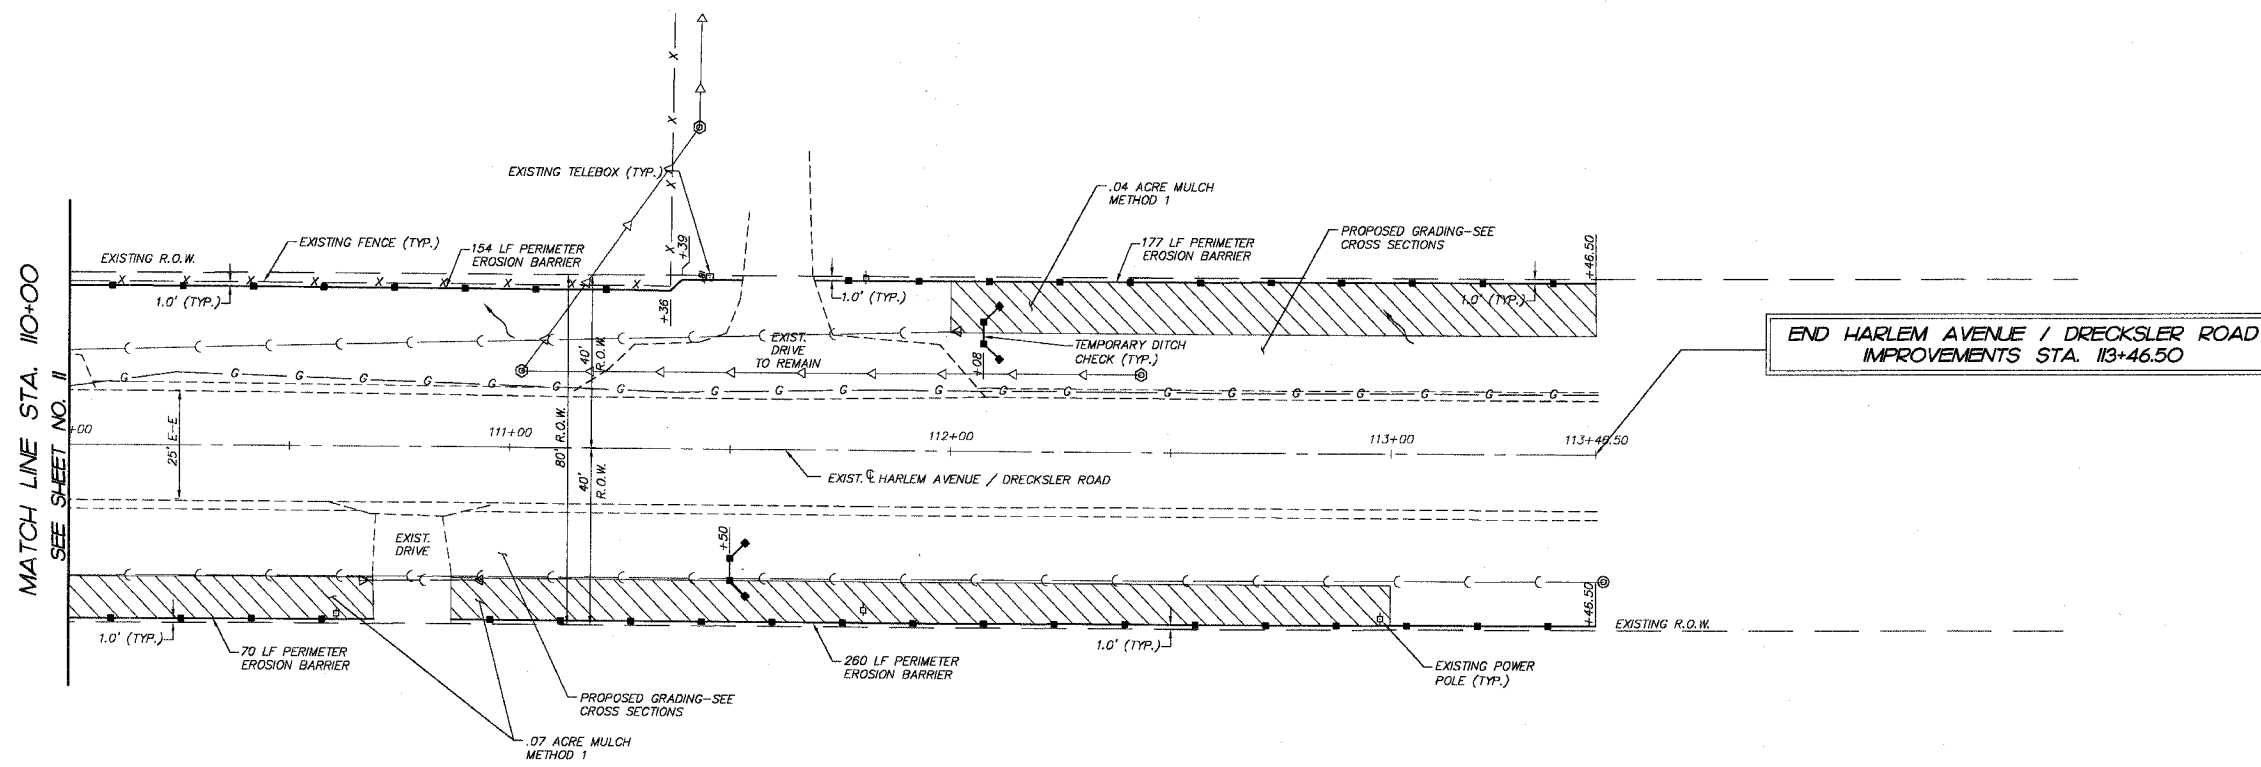

LEGEND:

	DENOTES EROSION CONTROL BLANKET
	DENOTES MULCH METHOD 1
	DENOTES PERIMETER EROSION BARRIER
	DENOTES TEMPORARY DITCH CHECK
	DENOTES FLOW DIRECTION

PLOT FILE STANDARD
 V.E.#. CE-12
 COMP. FILE: 040759-026.dwg

REVISIONS	
NO.	DATE
7.	
6.	
5.	
4.	
3.	
2.	
1.	

SMITH ENGINEERING CONSULTANTS, INC.
 CIVIL/STRUCTURAL ENGINEERS AND SURVEYORS
 4500 PRIME PARKWAY, SUITE 201
 McHENRY, ILLINOIS 60050
 PH: 815-395-1778 FAX: 815-395-1781
 www.smitheng.com E-MAIL: sec@smitheng.com
 McHENRY HUNTLEY YORKVILLE
 ILLINOIS PROFESSIONAL DESIGN FIRM # 184-000108

ILLINOIS DEPARTMENT OF TRANSPORTATION
 WILL COUNTY DEPARTMENT OF HIGHWAYS
 HARLEM AVENUE/DRECKSLER ROAD
 OVER BLACK WALNUT CREEK
 EROSION CONTROL PLAN
 SCALE: 1"=20'
 DATE 5-26-2005
 DRAWN BY WJH
 CHECKED BY JLP