



FAJ. RE.	SECTION	COUNTY	TOTAL SHEETS	SHEET NO.
	03-P4045-01-BT	COOK	080	023
STA.		TO STA.		
FED. ROAD DIST. NO.	ILLINOIS	FED. AID PROJECT		

CONTRACT NO. 83811

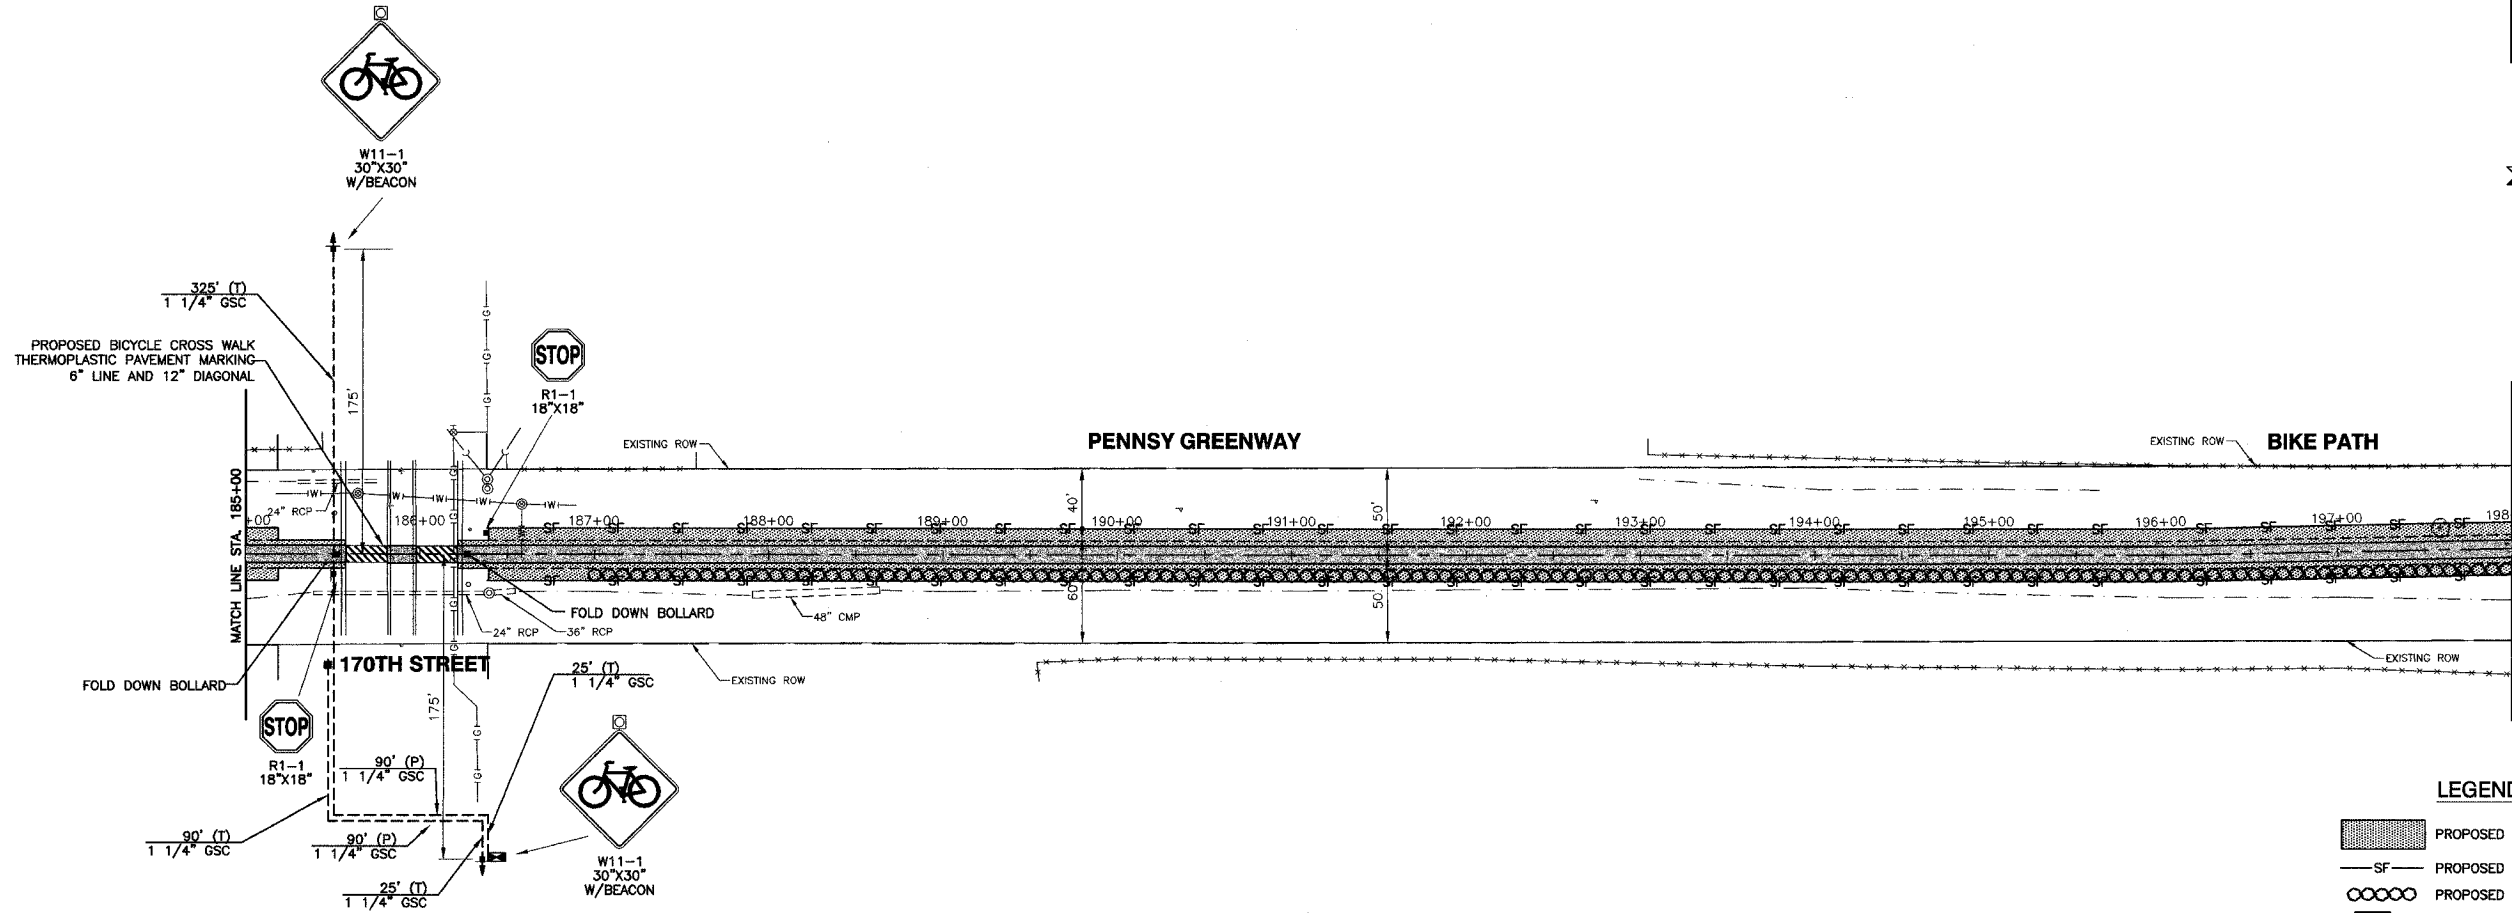

LEGEND

- PROPOSED EROSION CONTROL BLANKET
- PROPOSED PERIMETER EROSION BARRIER
- PROPOSED HEDGE LINE
- FLASHER CONTROLLER
- SERVICE INSTALLATION, POLE MOUNTED
- SIGNAL HEAD BEACON
- CONDUIT IN TRENCH, 1 1/4" DIA. GALVANIZED STEEL (T) OR CONDUIT PUSHED, 1 1/4" DIA. GALVANIZED STEEL (P)

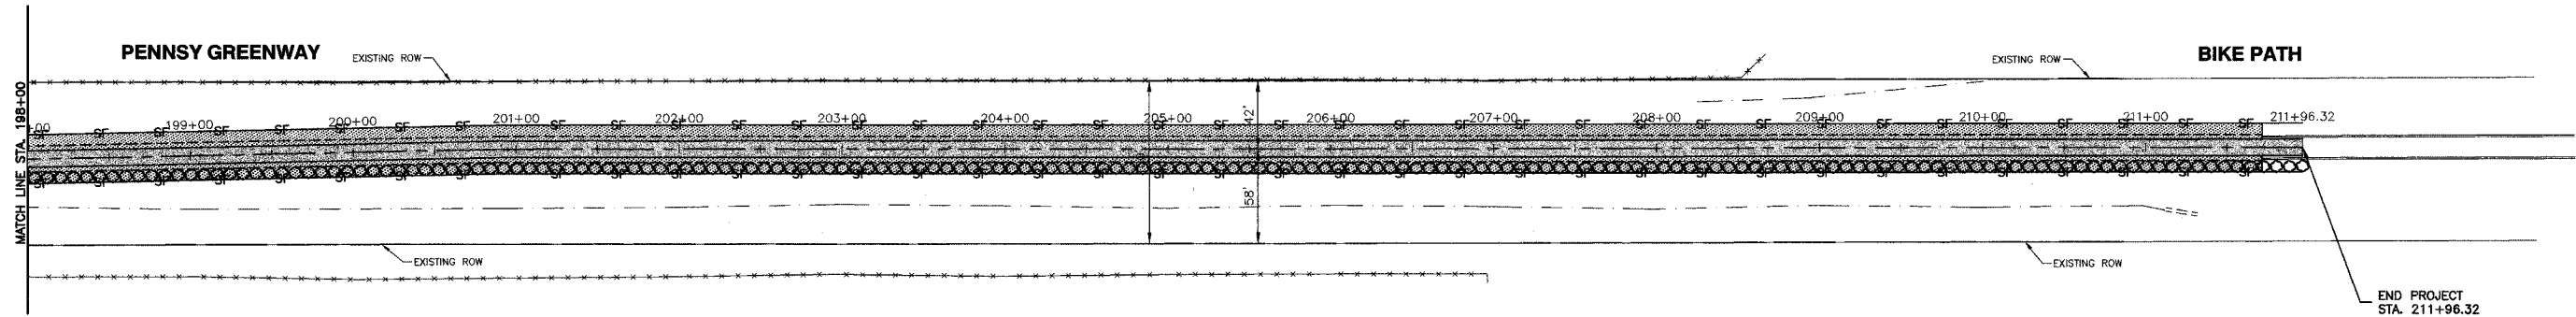

ROBINSON ENGINEERING, LTD. CONSULTING REGISTERED PROFESSIONAL ENGINEERS AND PROFESSIONAL LAND SURVEYORS 17000 SOUTH PARK AVENUE SOUTH HOLLAND, ILLINOIS 60473 (708) 331-6700 FAX (708) 331-3828		REVISIONS	
© COPYRIGHT 2005 ILLINOIS DESIGN FIRM REGISTRATION NO. 164001128		No.	Remarks
SIGNAGE AND EROSION CONTROL PLAN PENNSY GREENWAY BIKE PATH STA. 163+50 TO STA. 185+00			
LANSING, ILLINOIS			
Drawn by: LTL	Date: 7/22/05		
Checked by: JN/JCP	Scale: 1"=50'		
Sheet 023 of 080	Project No. 03-365.02		