


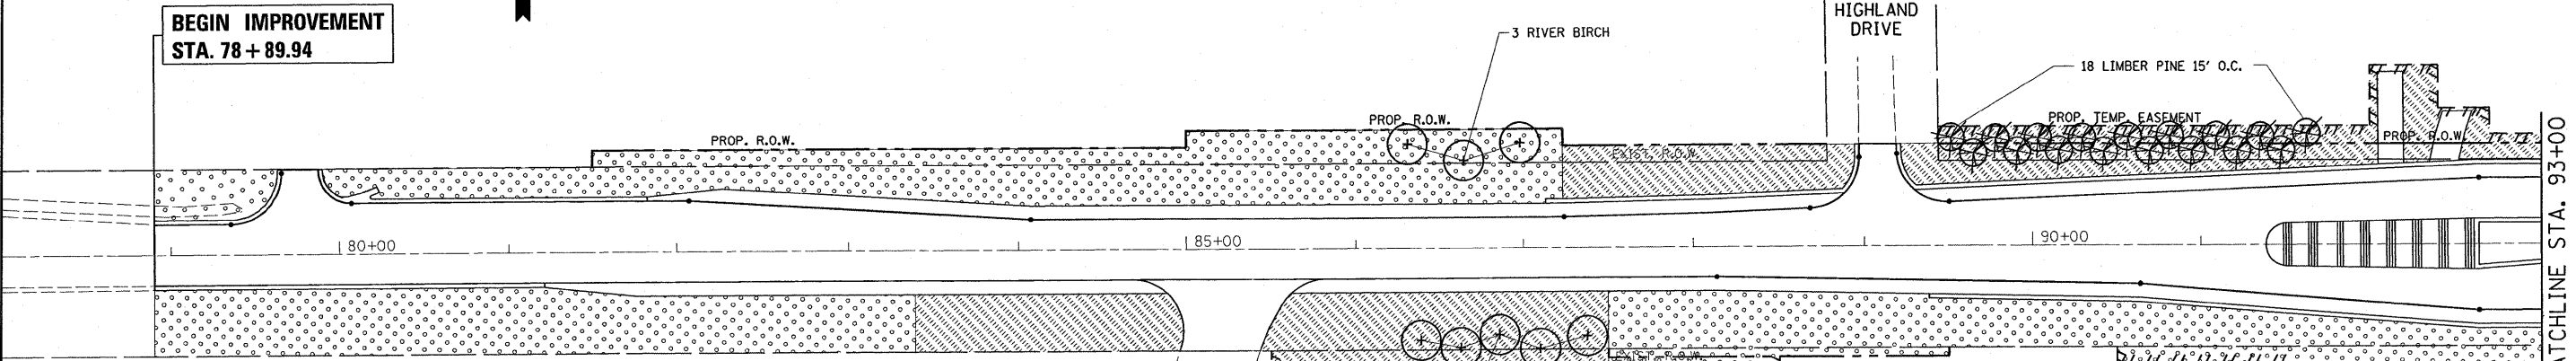


IL. ROUTE 72
(HIGGINS ROAD)

BEGIN IMPROVEMENT
STA. 78+89.94



LEGEND

- SHADE TREE
- ORNAMENTAL TREE/LARGE SHRUB
- EVERGREEN TREE
- SHRUB, SILKY DOGWOOD
5' O.C. - STAGGERED
(GROUPS OF 10)
- SEEDING, CLASS 2A
FERTILIZER NUTRIENTS
EROSION CONTROL BLANKET
- SODDING, SALT TOLERANT
FERTILIZER NUTRIENTS
- SEEDING, CLASS 4
COMPOST FURNISH & PLACE, 2"
TOPSOIL FURNISH & PLACE, 4"
EROSION CONTROL BLANKET

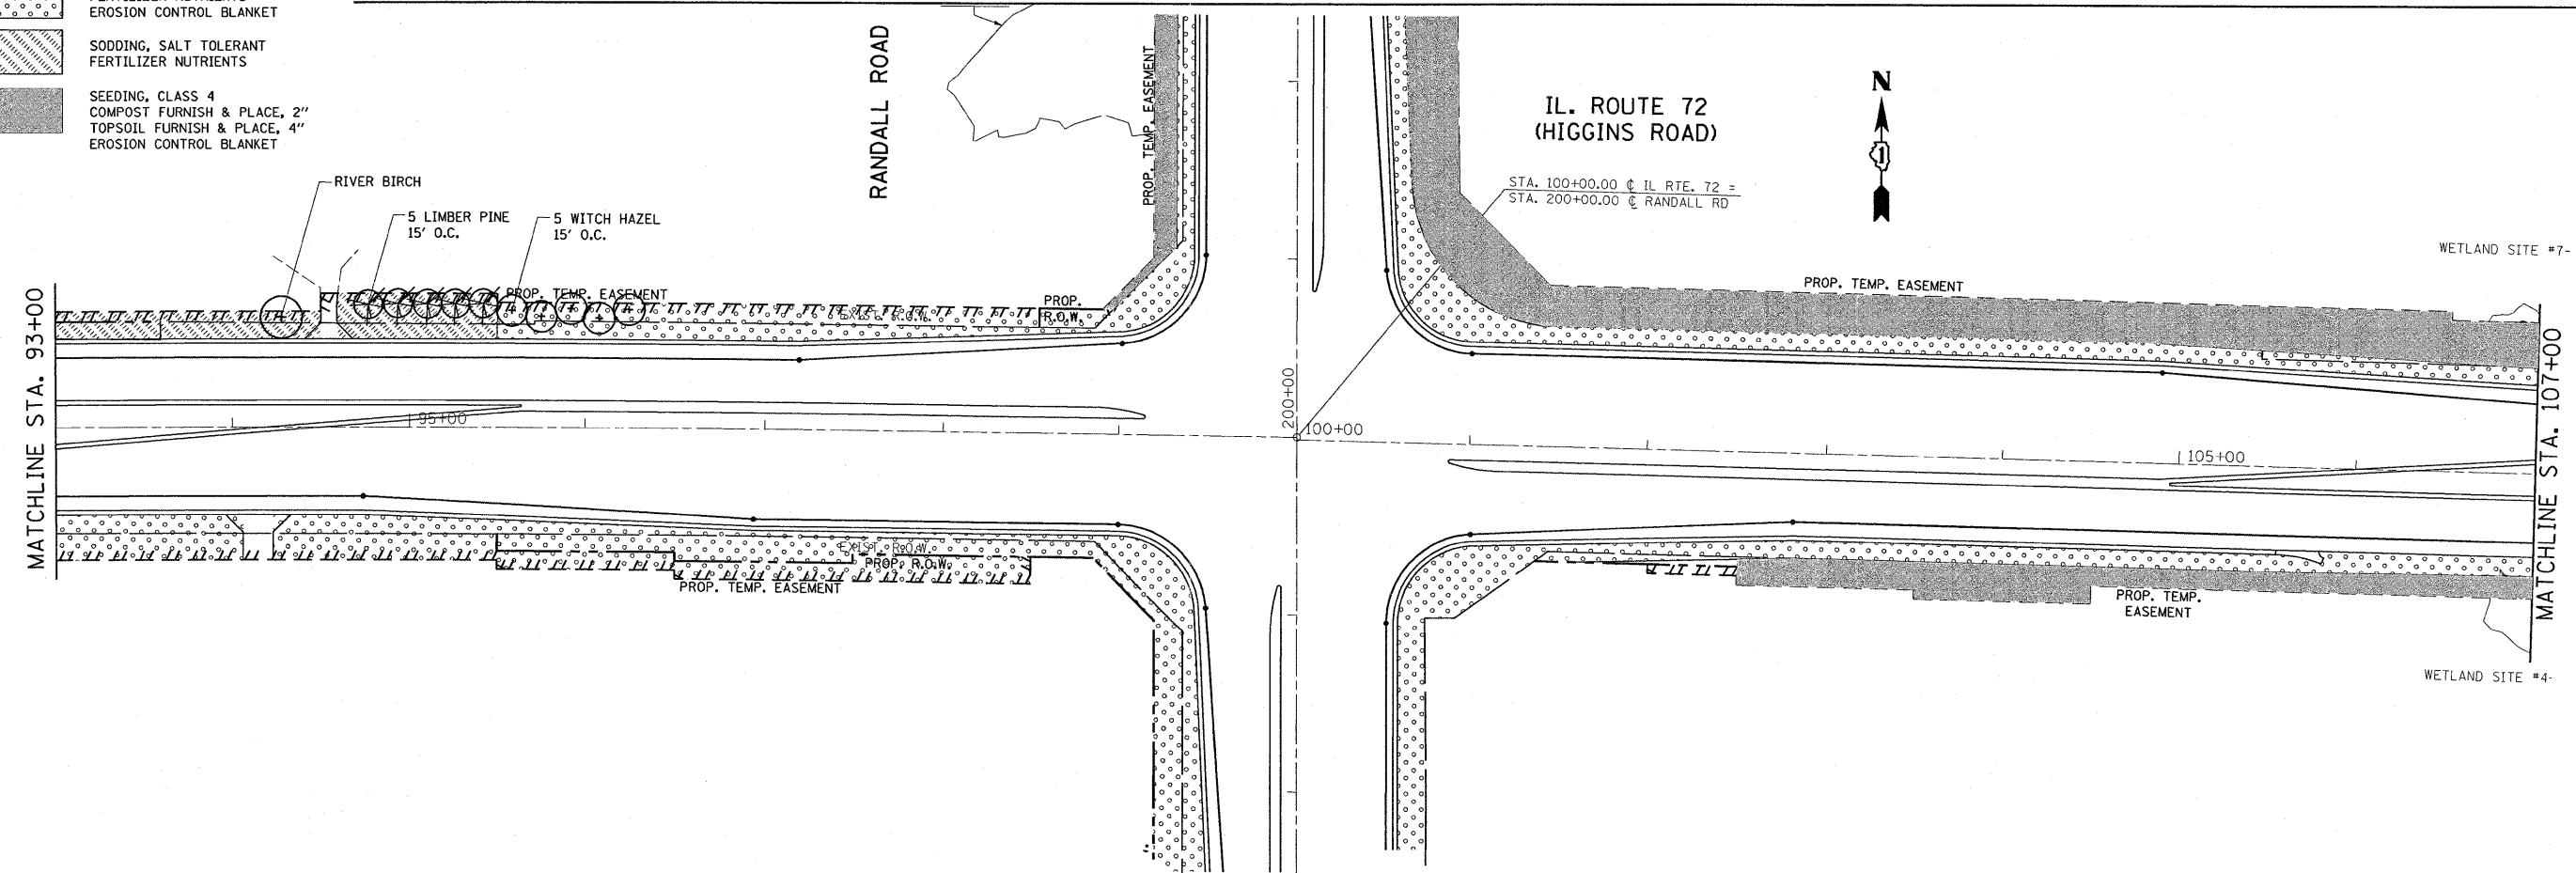

FILE NAME = P110008-shr-landscp.dgn	USER NAME = drivakosgn	DESIGNED -	REVISED -	STATE OF ILLINOIS DEPARTMENT OF TRANSPORTATION	IL. ROUTE 72 (HIGGINS ROAD) @ RANDALL ROAD LANDSCAPING PLAN			F.A.P. RTE. 341	SECTION 62-N-1	COUNTY KANE	TOTAL SHEETS 148	SHEET NO. 59
	PLOT SCALE = 50.0000' / IN.	DRAWN -	REVISED -		SCALE: 1" = 50'	SHEET NO.	OF	SHEETS	STA. 78+00.00	TO STA. 107+00.00	CONTRACT NO. 60K09	
	PLOT DATE = 5/31/2011	CHECKED -	REVISED -		ILLINOIS FED. AID PROJECT							
		DATE -	REVISED -									

19:28:30 05/22/2011