


- LEGEND**
- PERIMETER EROSION CONTROL BARRIER
 - INLET FILTER*
 - TEMPORARY DITCH CHECK
 - TREE PROTECTION* (TEMP. FENCE)
 - STONE RIPRAP
 - TURF REINFORCEMENT MAT
- * ITEMS TO BE INSTALLED BEFORE THE AREA IS DISTURBED

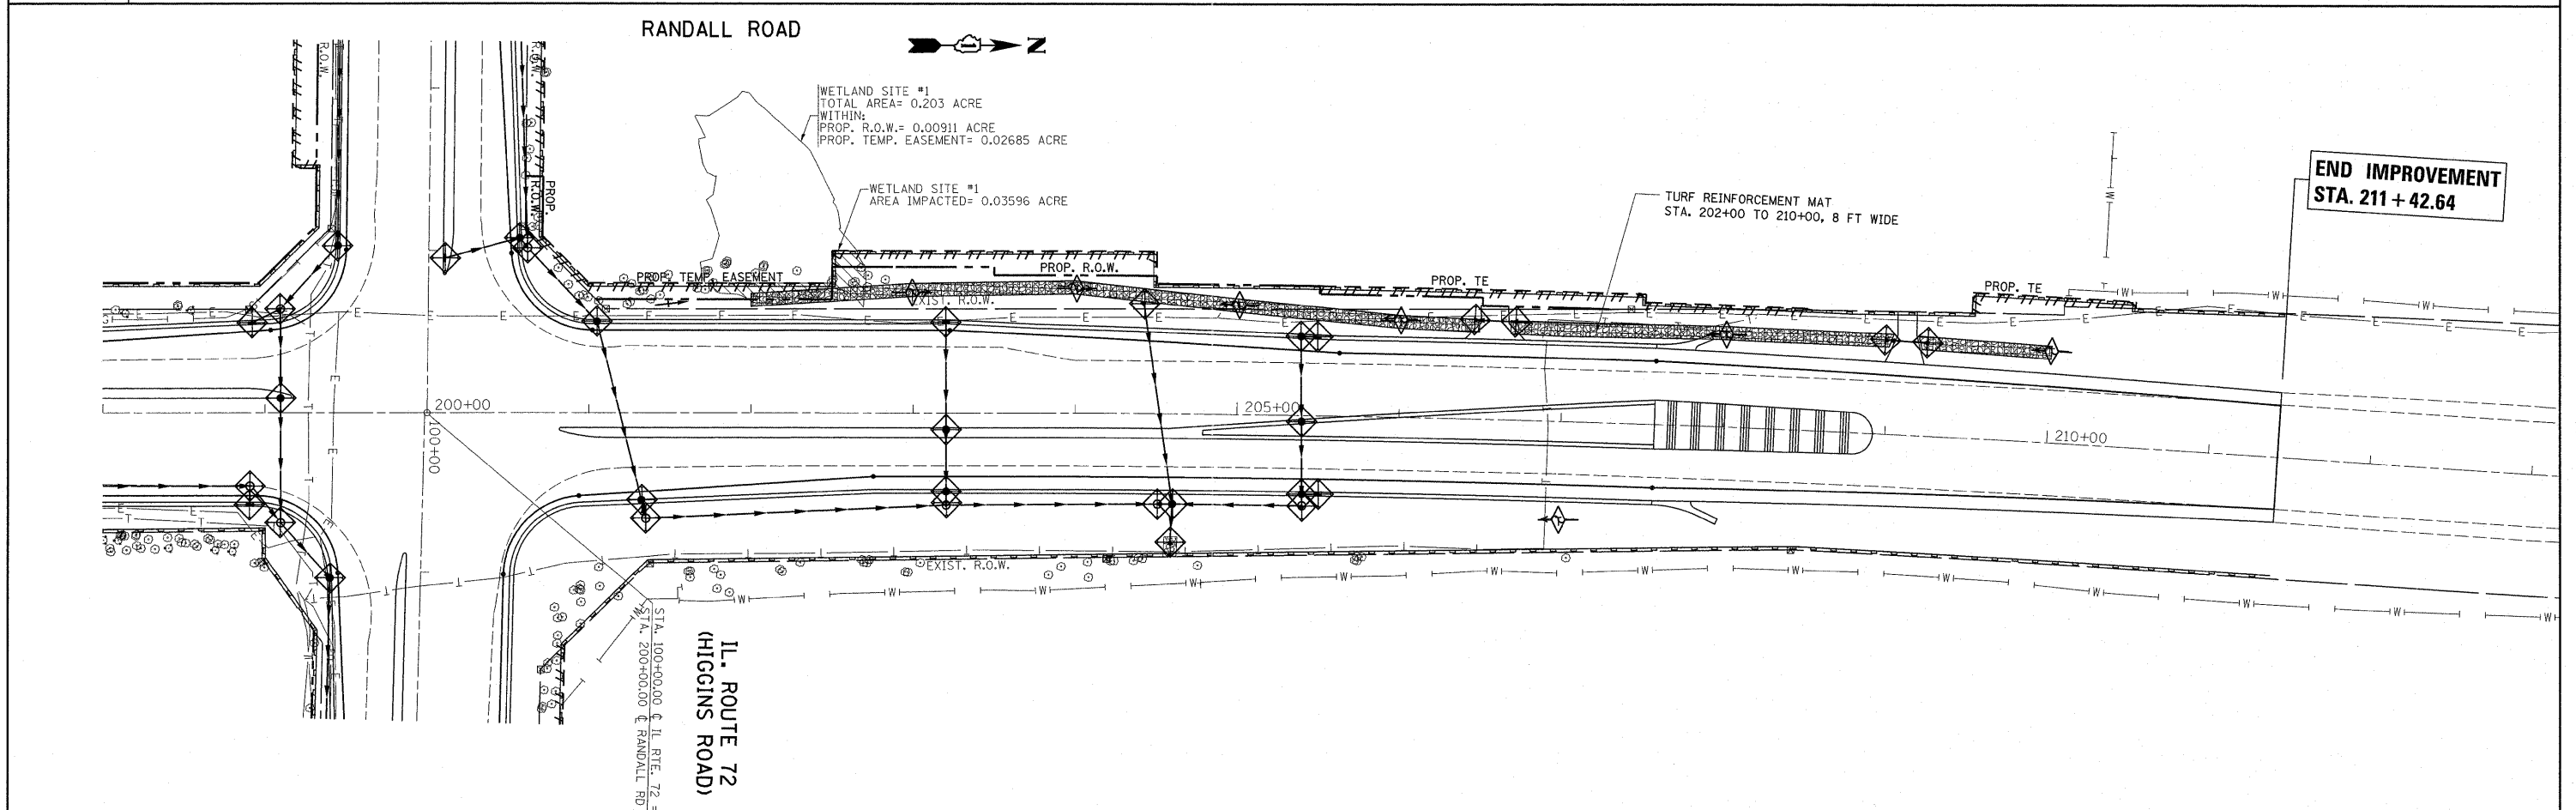

FILE NAME = P110008-sht-eros.dgn	USER NAME = pcciechel	DESIGNED -	REVISED -	STATE OF ILLINOIS DEPARTMENT OF TRANSPORTATION	RANDALL ROAD AT IL. ROUTE 72 (HIGGINS RD.) EROSION CONTROL PLAN			F.A.P. RTE. 341	SECTION 62-N-1	COUNTY KANE	TOTAL SHEETS 148	SHEET NO. 64
	PLOT SCALE = 50.0000' / 1" /	CHECKED -	REVISED -					SCALE: 1" = 50'				SHEET NO. OF SHEETS STA. 185+00.00 TO STA. 212+00.00
PLOT DATE = 6/23/2011	DATE -	REVISED -	REVISED -	ILLINOIS FED. AID PROJECT								