
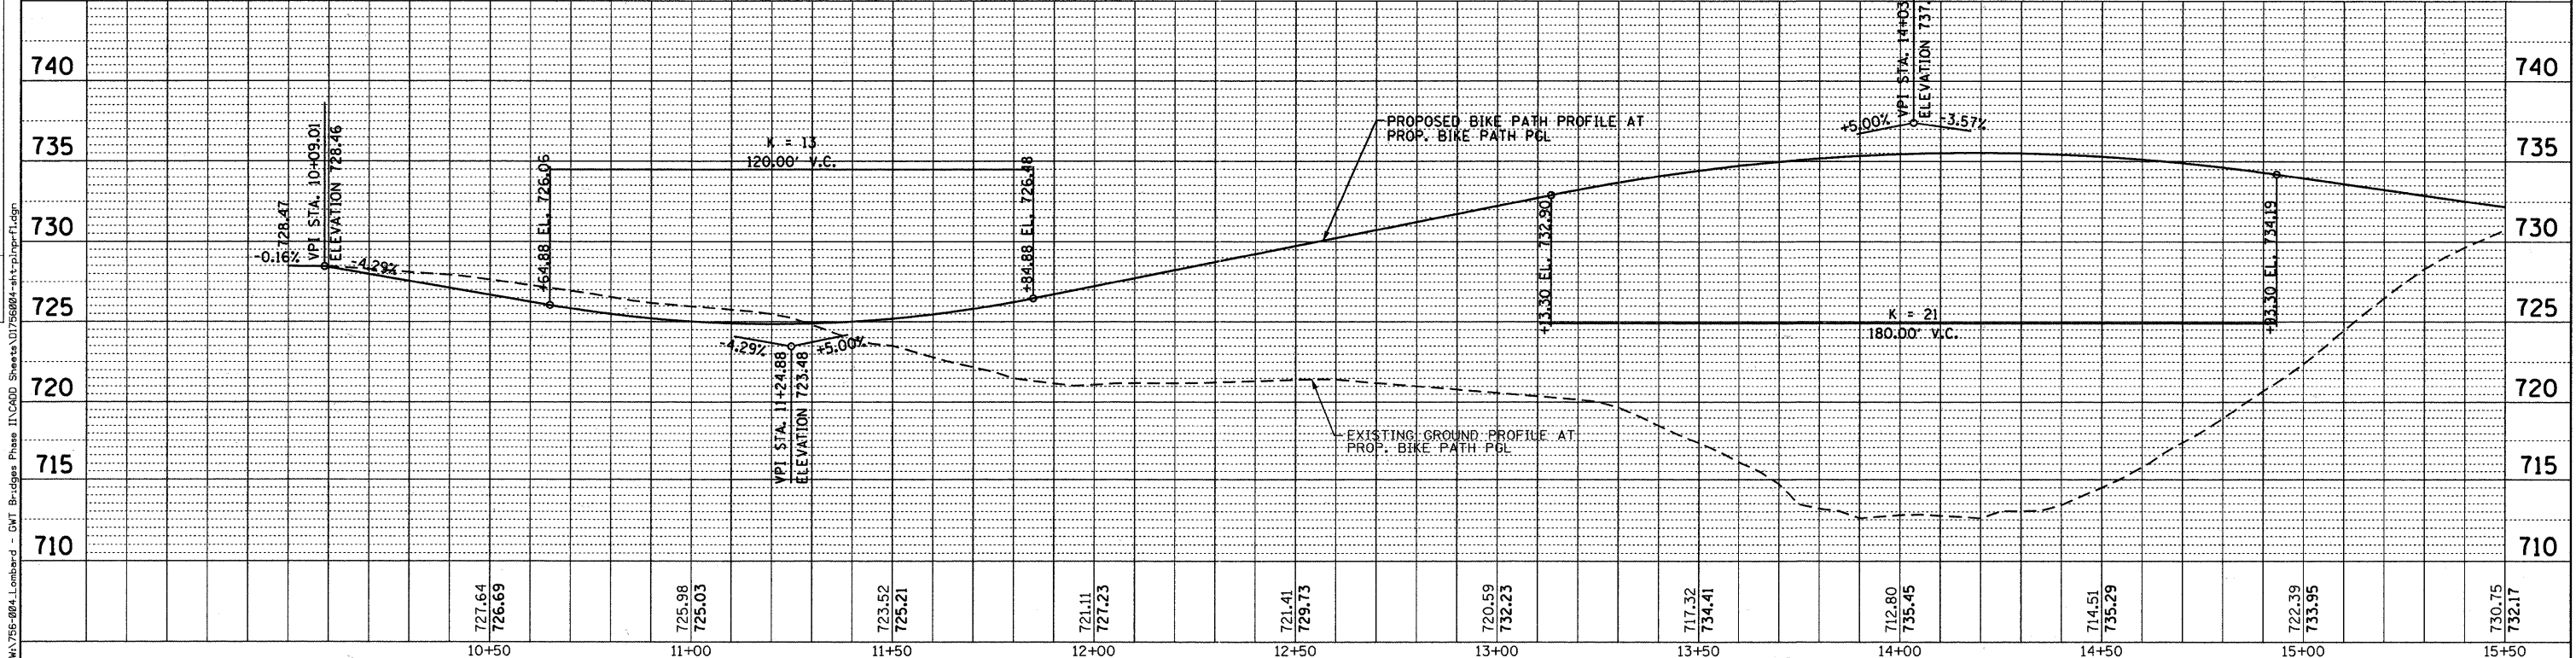


DATE	
BY	
PLAN	
SURVEYED	
ALIGNED	
CHECKED	
RT. OF WAY	
CHECKED	
NO. OF WAY	
CHECKED	
NO.	
DATE	
BY	
PROFILE	
SURVEYED	
GRADES	
CHECKED	
NO.	
DATE	
BY	

DATE	
BY	
PROFILE	
SURVEYED	
GRADES	
CHECKED	
NO.	
DATE	
BY	

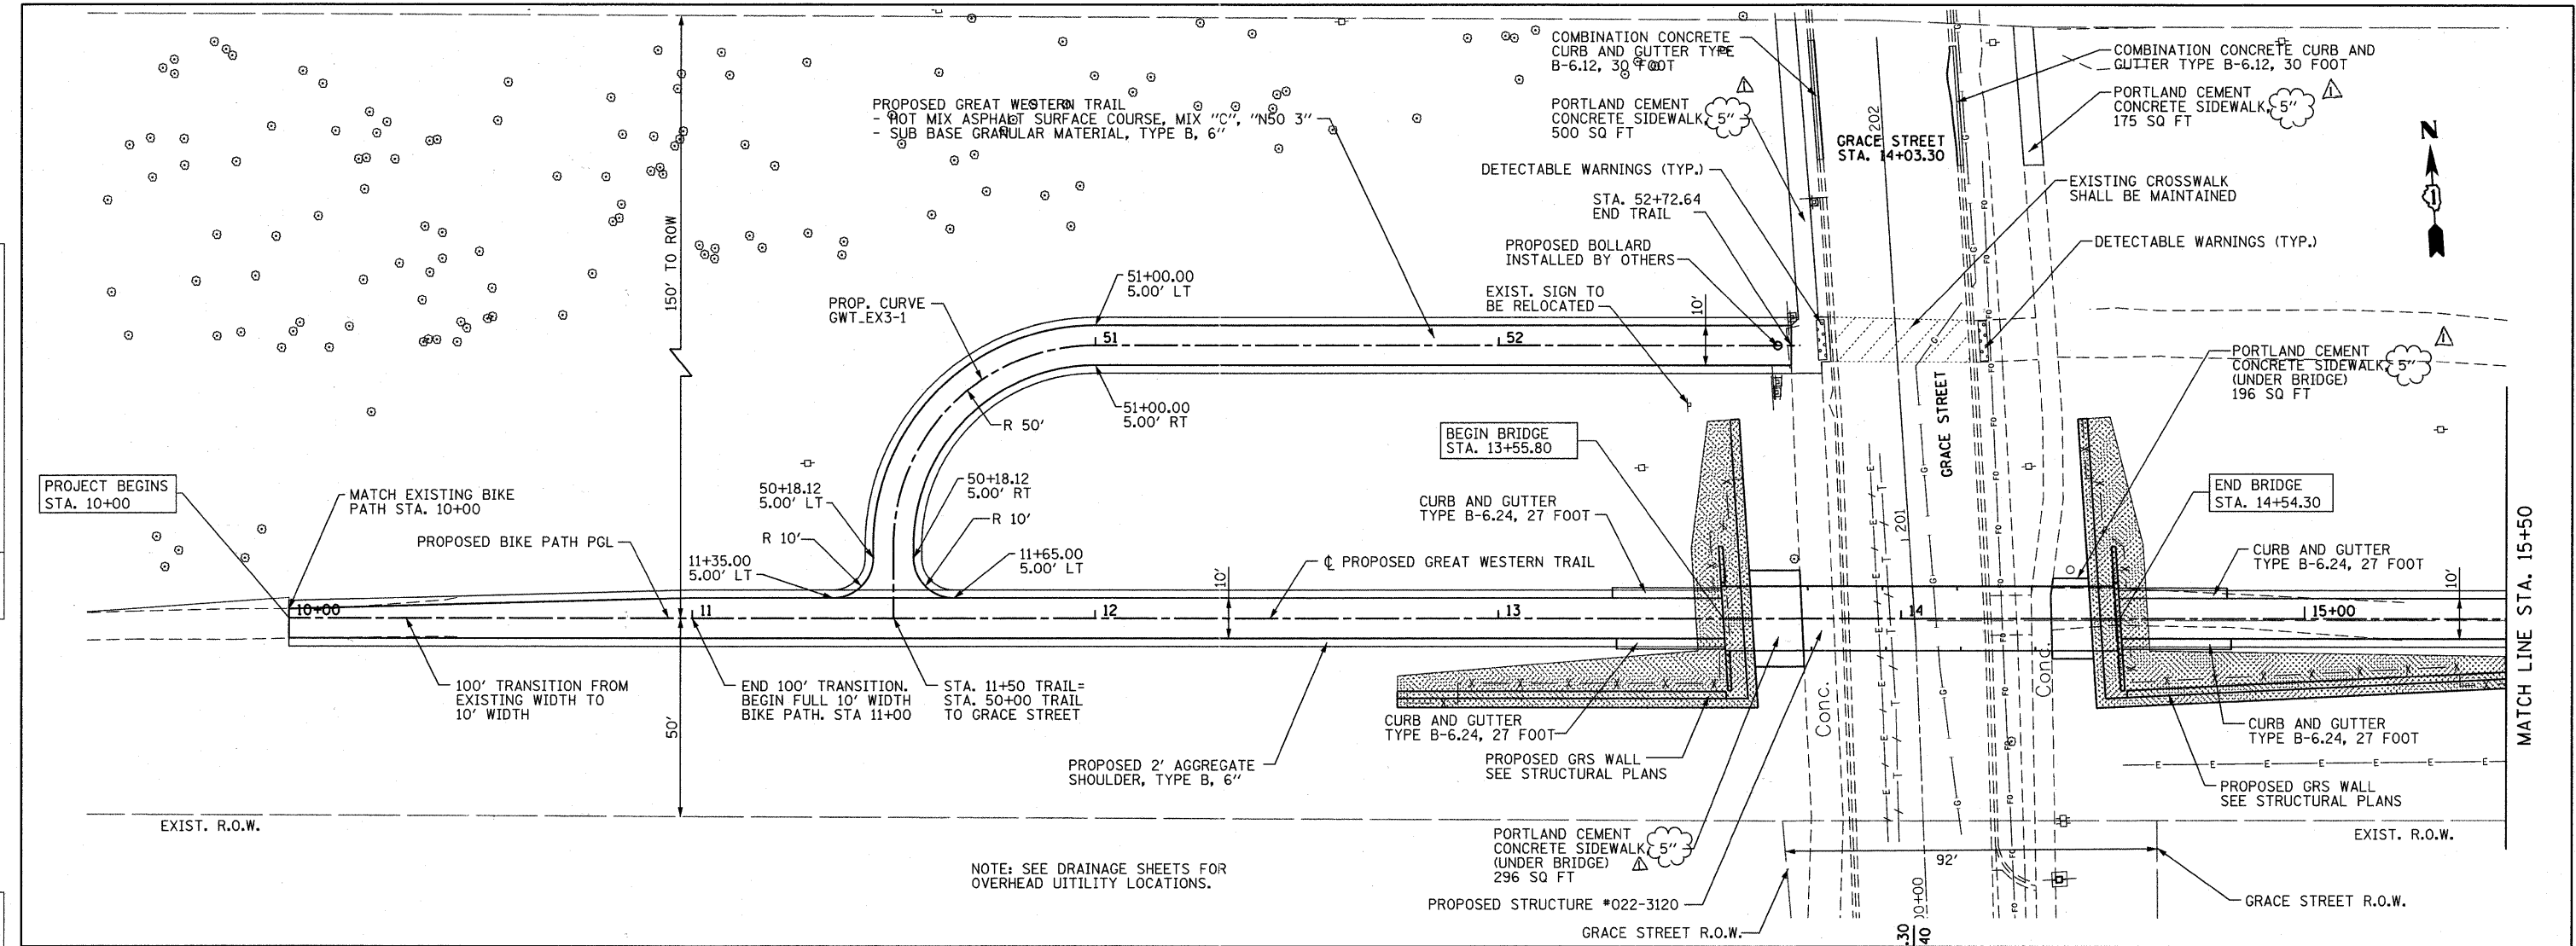

	USER NAME = gonzalo	DESIGNED - BD	REVISED - 9-12-11	<b>STATE OF ILLINOIS</b> <b>GREAT WESTERN TRAIL</b>	<b>PLAN AND PROFILE</b> HORIZ. 1"=20' SCALE: VERT. 1"=5' SHEET NO.	SHEETS STA. 10+00 TO STA. 15+50	F.A. RTE.	SECTION	COUNTY	TOTAL SHEETS	SHEET NO.
	PLOT SCALE = 20.00' / IN. PLOT DATE = 9/13/2011	DRAWN - DC CHECKED - BD DATE - 10/22/2010	REVISED - REVISED - REVISED -				06-00151-00-BR DUPAGE CONTRACT NO. 63568	ILLINOIS	201	22	

FILE NAME = M:\756-2004-Lombard - GWT Bridges Phase II\CADD Sheets\1756004-shr-pln-pr-f.dgn