
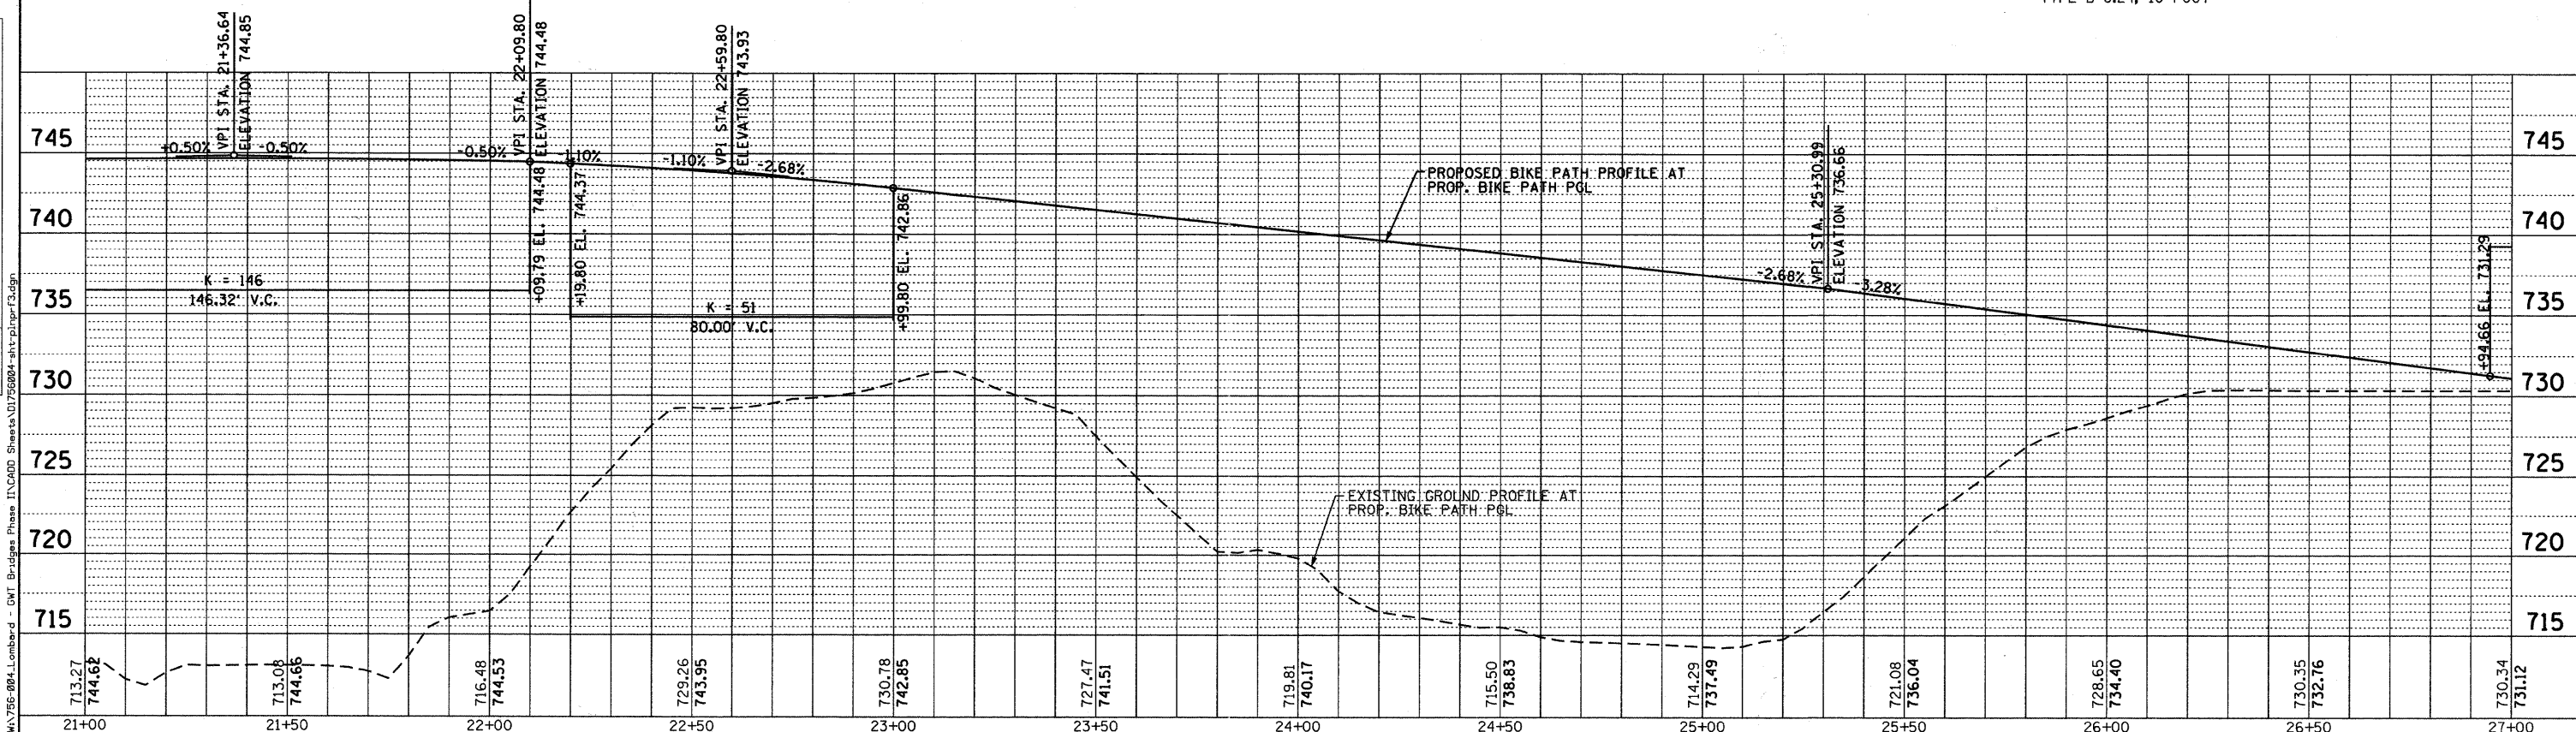


PLAN	REVIEWED	DATE
NO. _____	BY _____	_____
NO. _____	DATE _____	_____
NO. _____	DATE _____	_____
NO. _____	DATE _____	_____
NO. _____	DATE _____	_____

PROFILE	REVIEWED	DATE
NO. _____	BY _____	_____
NO. _____	DATE _____	_____
NO. _____	DATE _____	_____
NO. _____	DATE _____	_____
NO. _____	DATE _____	_____

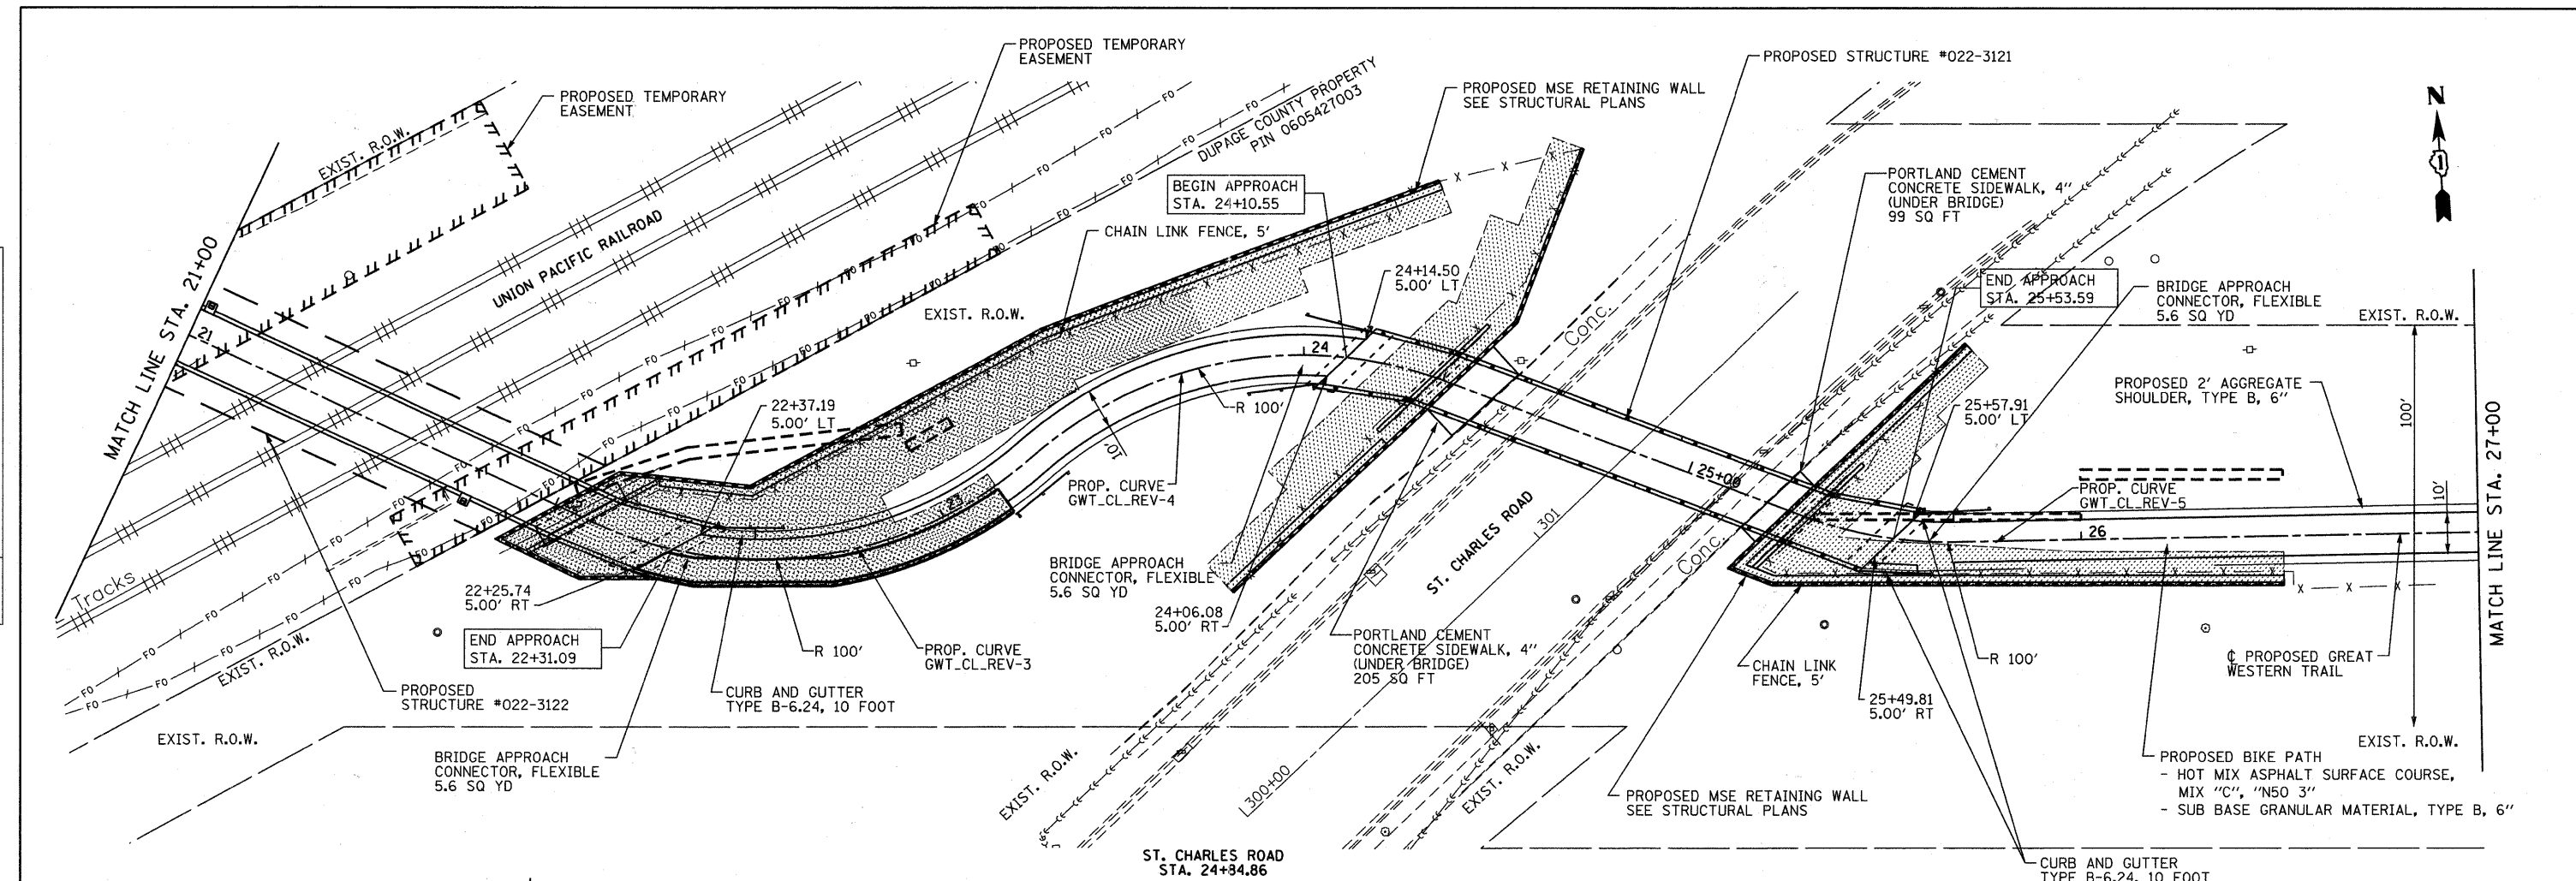

B Bollinger, Lach & Associates, Inc.
ITASCA, ILLINOIS

USER NAME = 089910	DESIGNED - BD	REVISED -
PLOT SCALE = 28.00' / IN.	DRAWN - DC	REVISED -
PLOT DATE = 7/26/2011	CHECKED - BD	REVISED -
	DATE - 10/22/2010	REVISED -

**STATE OF ILLINOIS
GREAT WESTERN TRAIL**

HORIZ. 1"=20'		PLAN AND PROFILE	
SCALE: VERT. 1"=5'	SHEET NO.	SHEETS	STA. 21+00 TO STA. 27+00

F.A. RTE.	SECTION	COUNTY	TOTAL SHEETS	SHEET NO.
	06-00151-00-BR	DuPAGE	201	24
CONTRACT NO. 63568				
FED. ROAD DIST. NO. 1 ILLINOIS FED. AID PROJECT				