
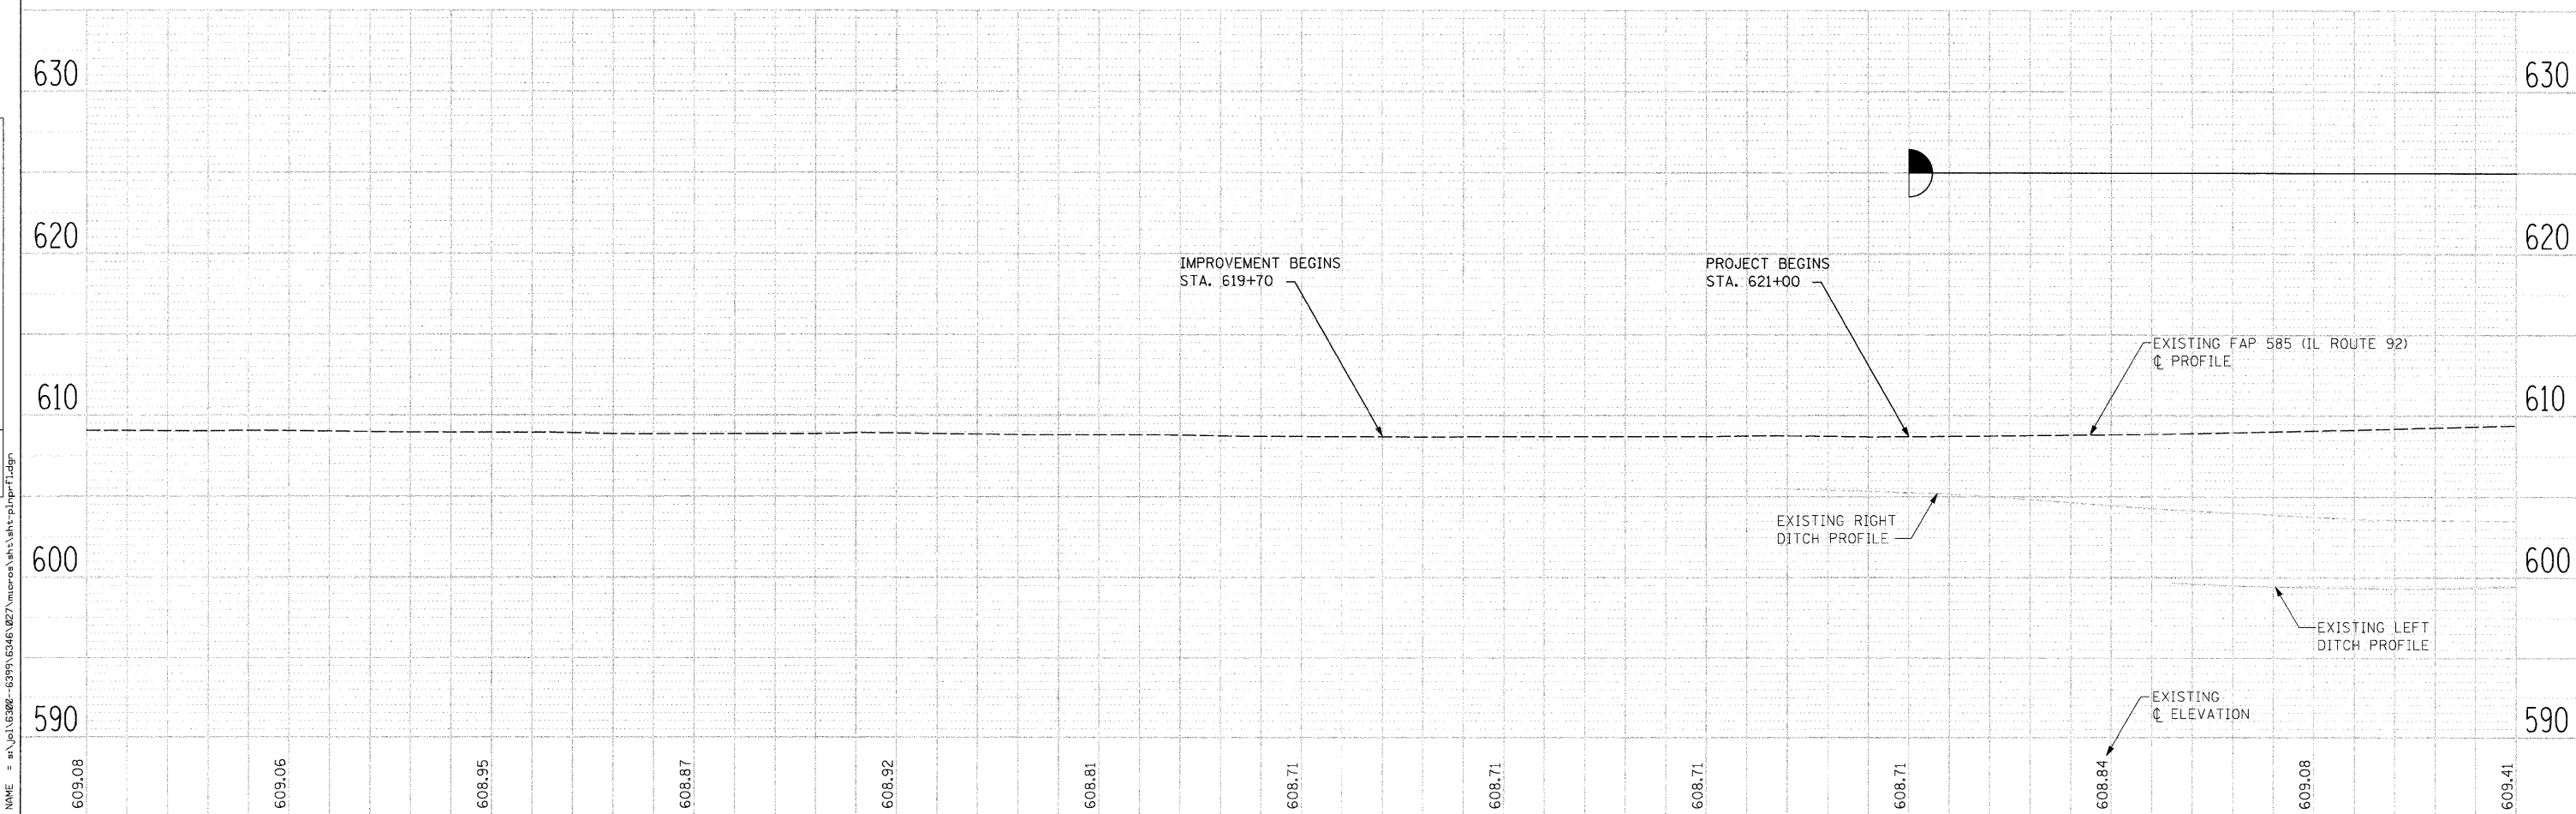


DATE	
BY	
SURVEYED	
PLOTTED	
ALIGNED	
CHECKED	
FILE NAME	
NO.	
PLAN	
NOTE BOOK	

DATE	
BY	
SURVEYED	
PLOTTED	
GRADES CHECKED	
STRUCTURE NOTATIONS DRTD	
NO.	
FILE NAME	
NO.	

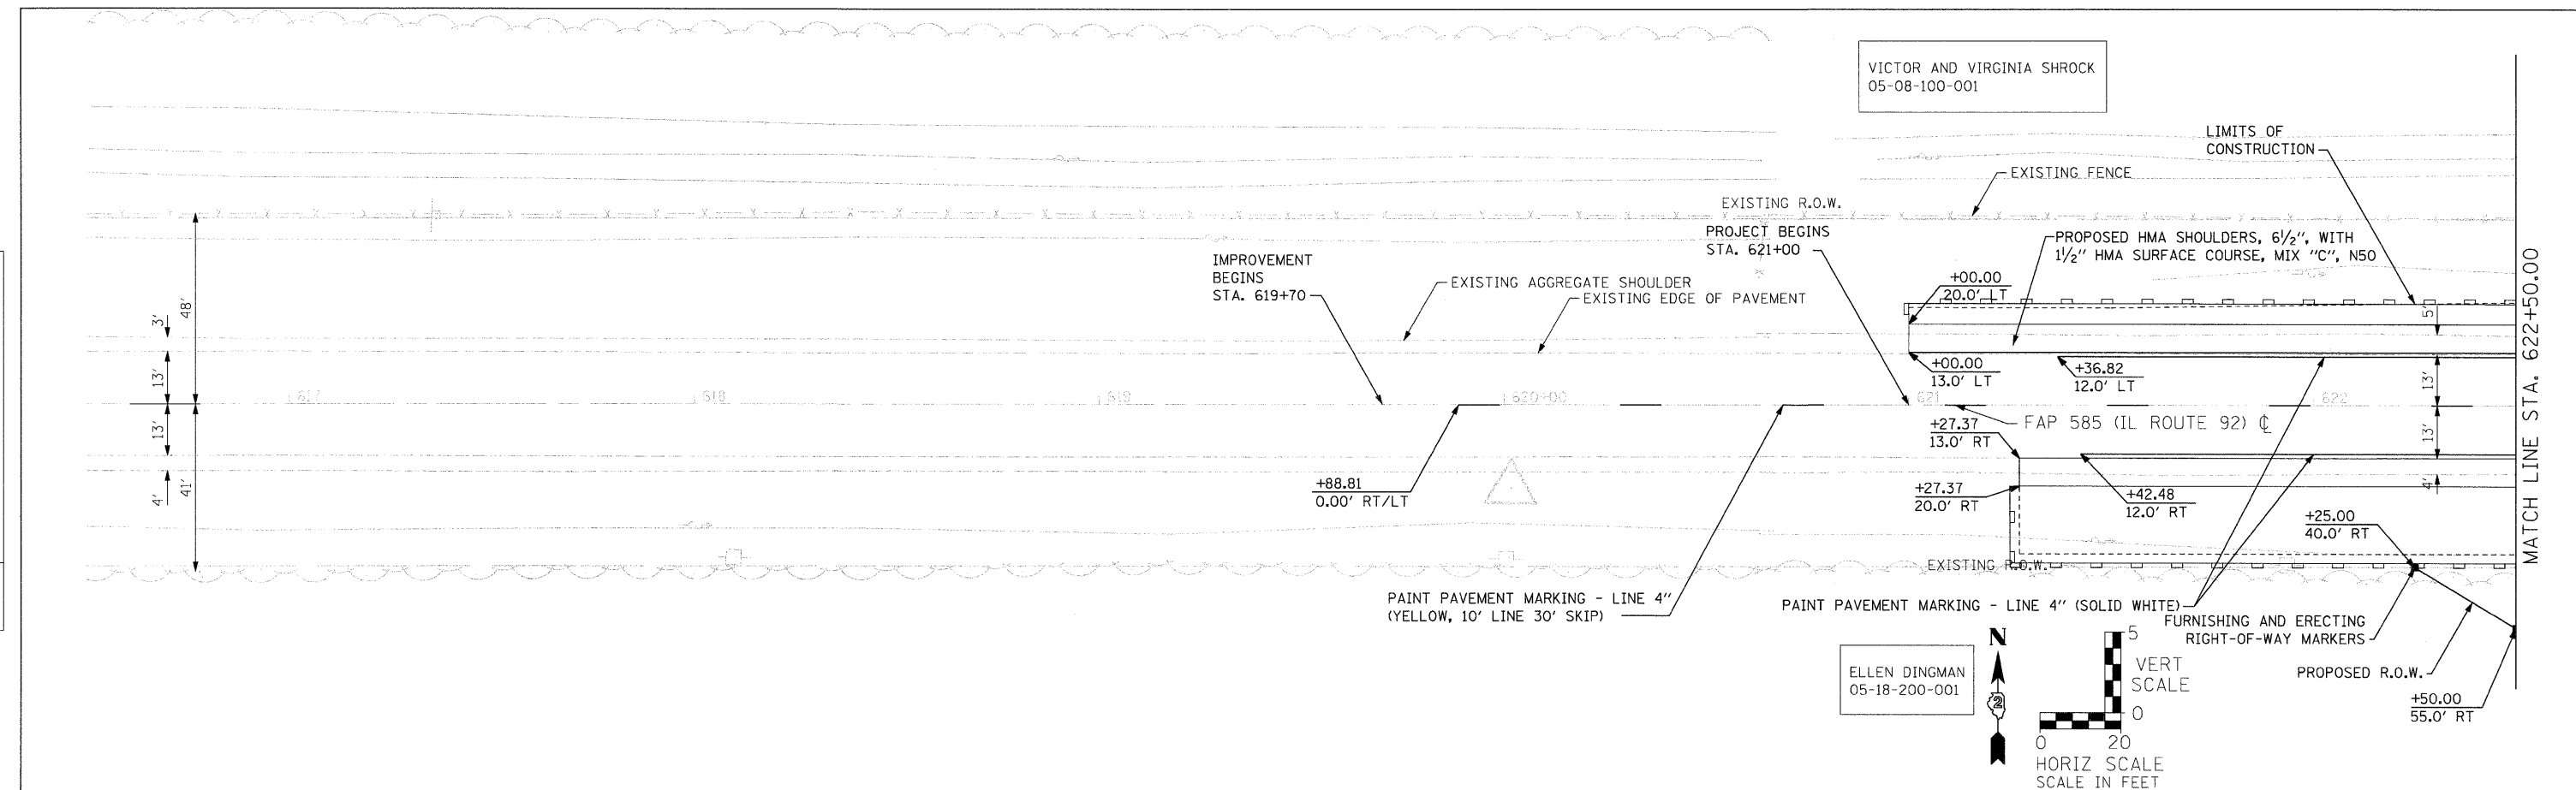

609.08	609.06	608.95	608.87	608.92	608.81	608.71	608.71	608.71	608.71	608.84	609.08	609.41			
616+50	617+00	617+50	618+00	618+50	619+00	619+50	620+00	620+50	621+00	621+50	622+00	622+50			
USER NAME = brianf DESIGNED - VLF CHECKED - RKK PLOT SCALE = 20,0000' / IN. PLOT DATE = 7/19/2011				REVISED - REVISED - REVISED - REVISED -				STATE OF ILLINOIS DEPARTMENT OF TRANSPORTATION				PLAN AND PROFILE - BRIDGE			
1170 SOUTH HOUBOLT ROAD JOLIET, ILLINOIS 60431 (815) 744-4200 STRAND ASSOCIATES, INC. ENGINEERS				COUNTY TOTAL SHEETS SHEET NO. HENRY 106 18				SCALE: AS SHOWN SHEET NO. OF SHEETS STA. 116+50 TO STA. 622+50.00				CONTRACT NO. 64C20 FED. ROAD DIST. NO. 2 ILLINOIS FED. AID PROJECT			

FILE NAME = n:\p1\63862-6395\6346\827\microstation\shrink\plan\p1.dgn