

PLAN	SURVEYED	DATE
	PLOTTED	BY
	GRADES CHECKED	
	STRUCTURE NOTATIONS CHECKED	
	NOTE BOOK NO.	
	CADD FILE NAME	

FILE	SURVEYED	DATE
	PLOTTED	BY
	GRADES CHECKED	
	STRUCTURE NOTATIONS CHECKED	
	NOTE BOOK NO.	
	CADD FILE NAME	

FILE NAME = n:\j\162800-6399\6346\027\micro\whs\whs\p1\p1r4.dgn

VICTOR & VIRGINIA SHROCK  
05-08-100-001

WILLIAM RUTHERFORD  
05-08-200-003

EXISTING FENCE


EXISTING R.O.W.

EXISTING AGGREGATE SHOULDER  
EXISTING EDGE OF PAVEMENT


FAP 585 (IL RTE 92)

EXISTING R.O.W.

MELVIN & MARLENE SADD  
05-17-100-003

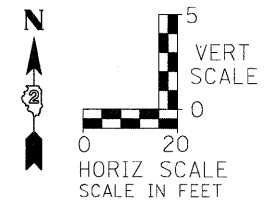

MATCH LINE STA. 648+00.00

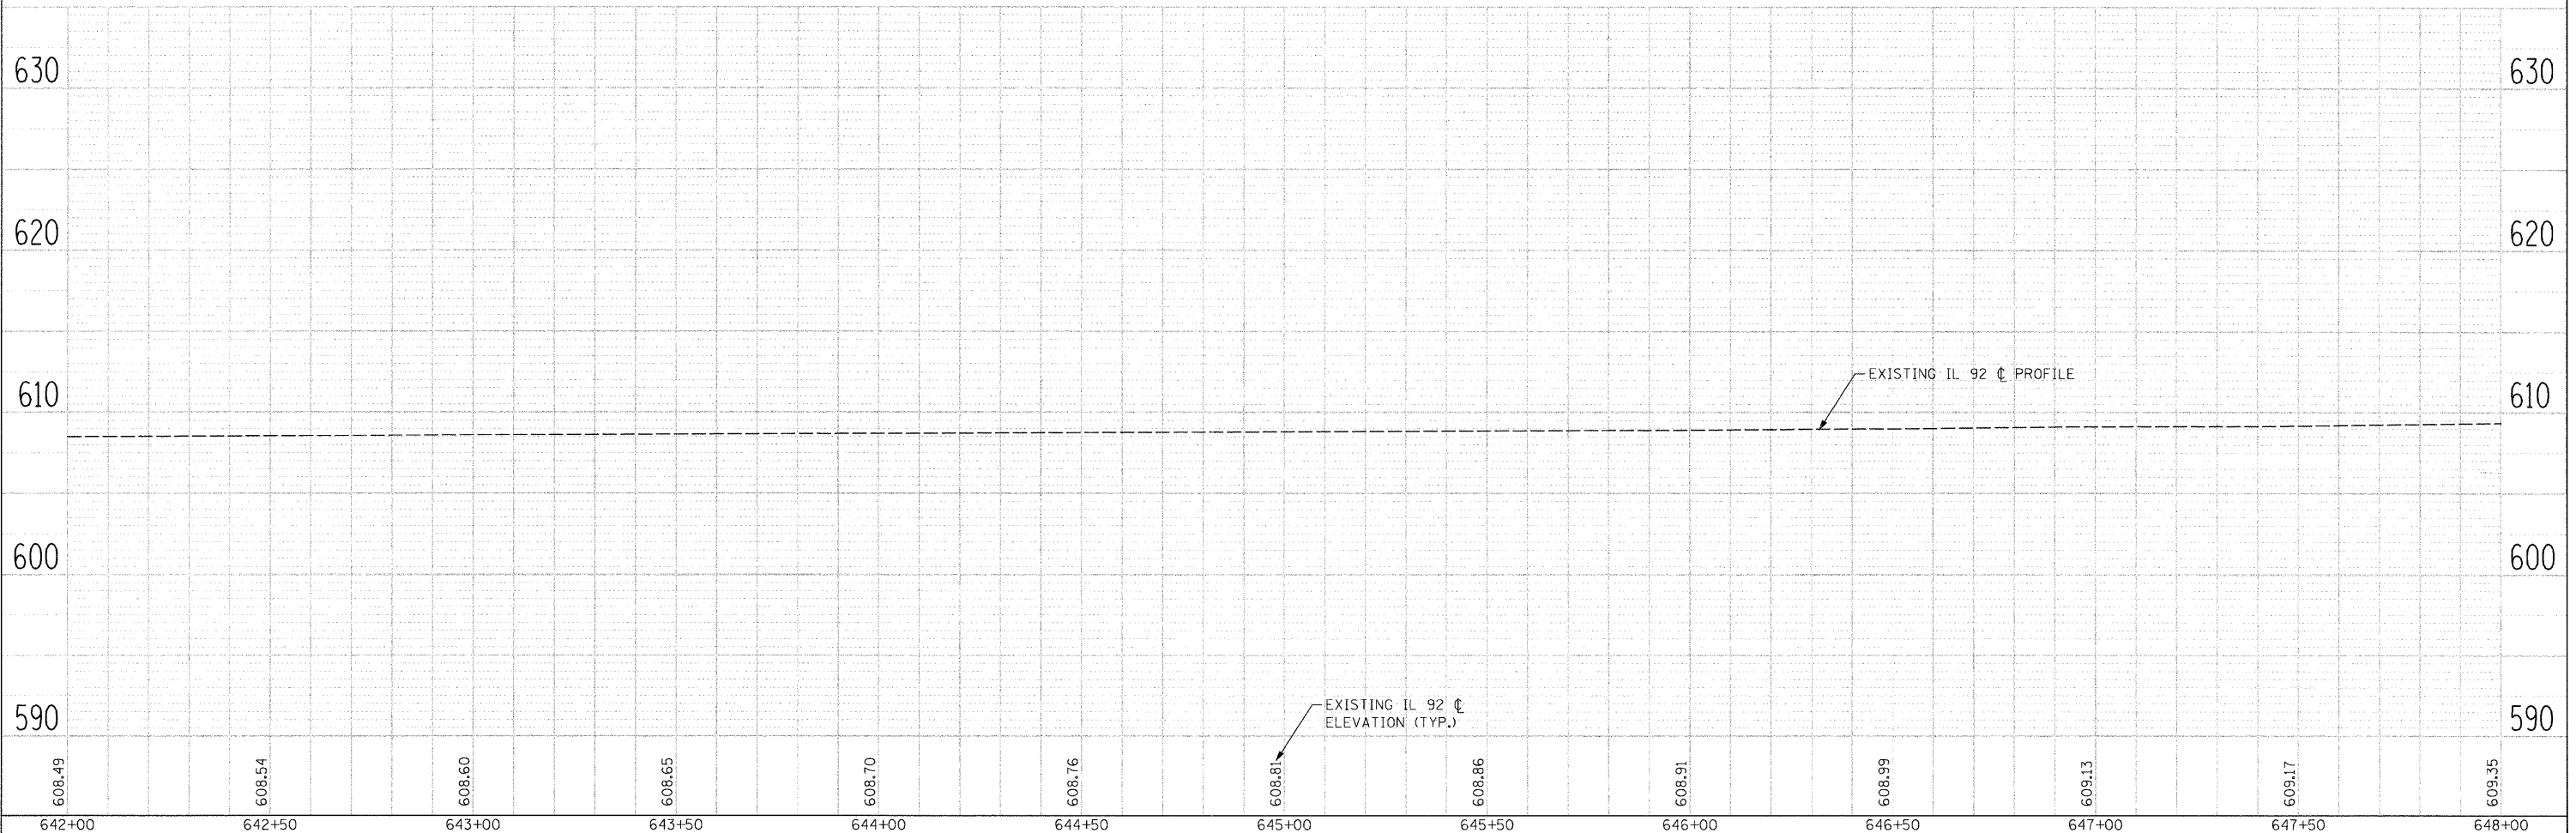

608.49	608.54	608.60	608.65	608.70	608.76	608.81	608.86	608.91	608.99	609.13	609.17	609.35
642+00	642+50	643+00	643+50	644+00	644+50	645+00	645+50	646+00	646+50	647+00	647+50	648+00

**STRAND ASSOCIATES, INC.**  
ENGINEERS  
1170 SOUTH HOUBOLT ROAD  
JOLIET, ILLINOIS 60431  
(815) 744-4200

USER NAME = brianf	DESIGNED -	REVISED -
	CHECKED -	REVISED -
PLOT SCALE = 20.0000' / IN.	DRAWN -	REVISED -
PLOT DATE = 7/19/2011	CHECKED -	REVISED -

**STATE OF ILLINOIS  
DEPARTMENT OF TRANSPORTATION**

**PLAN AND PROFILE - CULVERT /DITCH**

SCALE: AS SHOWN SHEET NO. OF SHEETS STA. 642+00.00 TO STA. 648+00.00

F.A.P. RTE. 585	SECTION 128 BR	COUNTY HENRY	TOTAL SHEETS 106	SHEET NO. 21
CONTRACT NO. 64C20		ILLINOIS FED. AID PROJECT		