
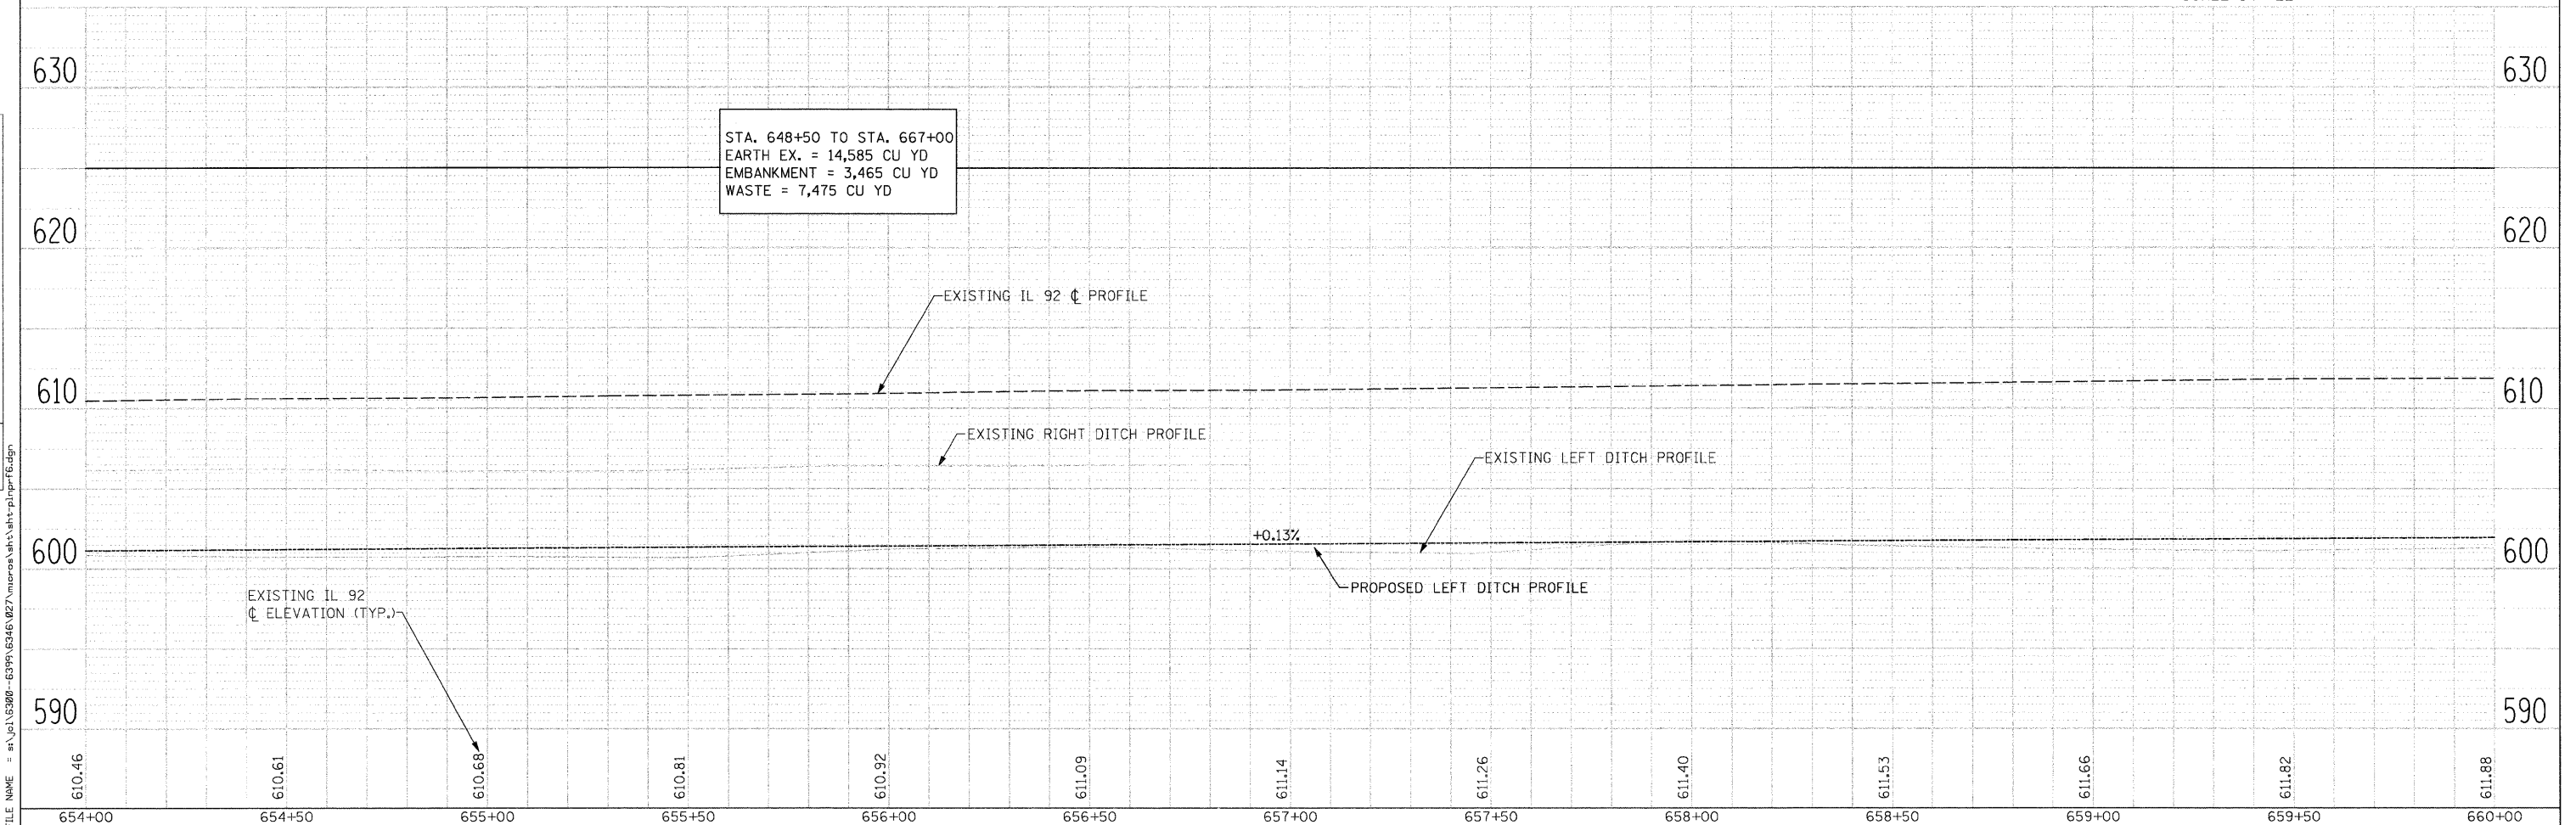


DATE	
BY	
SURVEYED	
PLANNED	
NOTED	
FILED	
NO.	

DATE	
BY	
SURVEYED	
PLANNED	
NOTED	
FILED	
NO.	

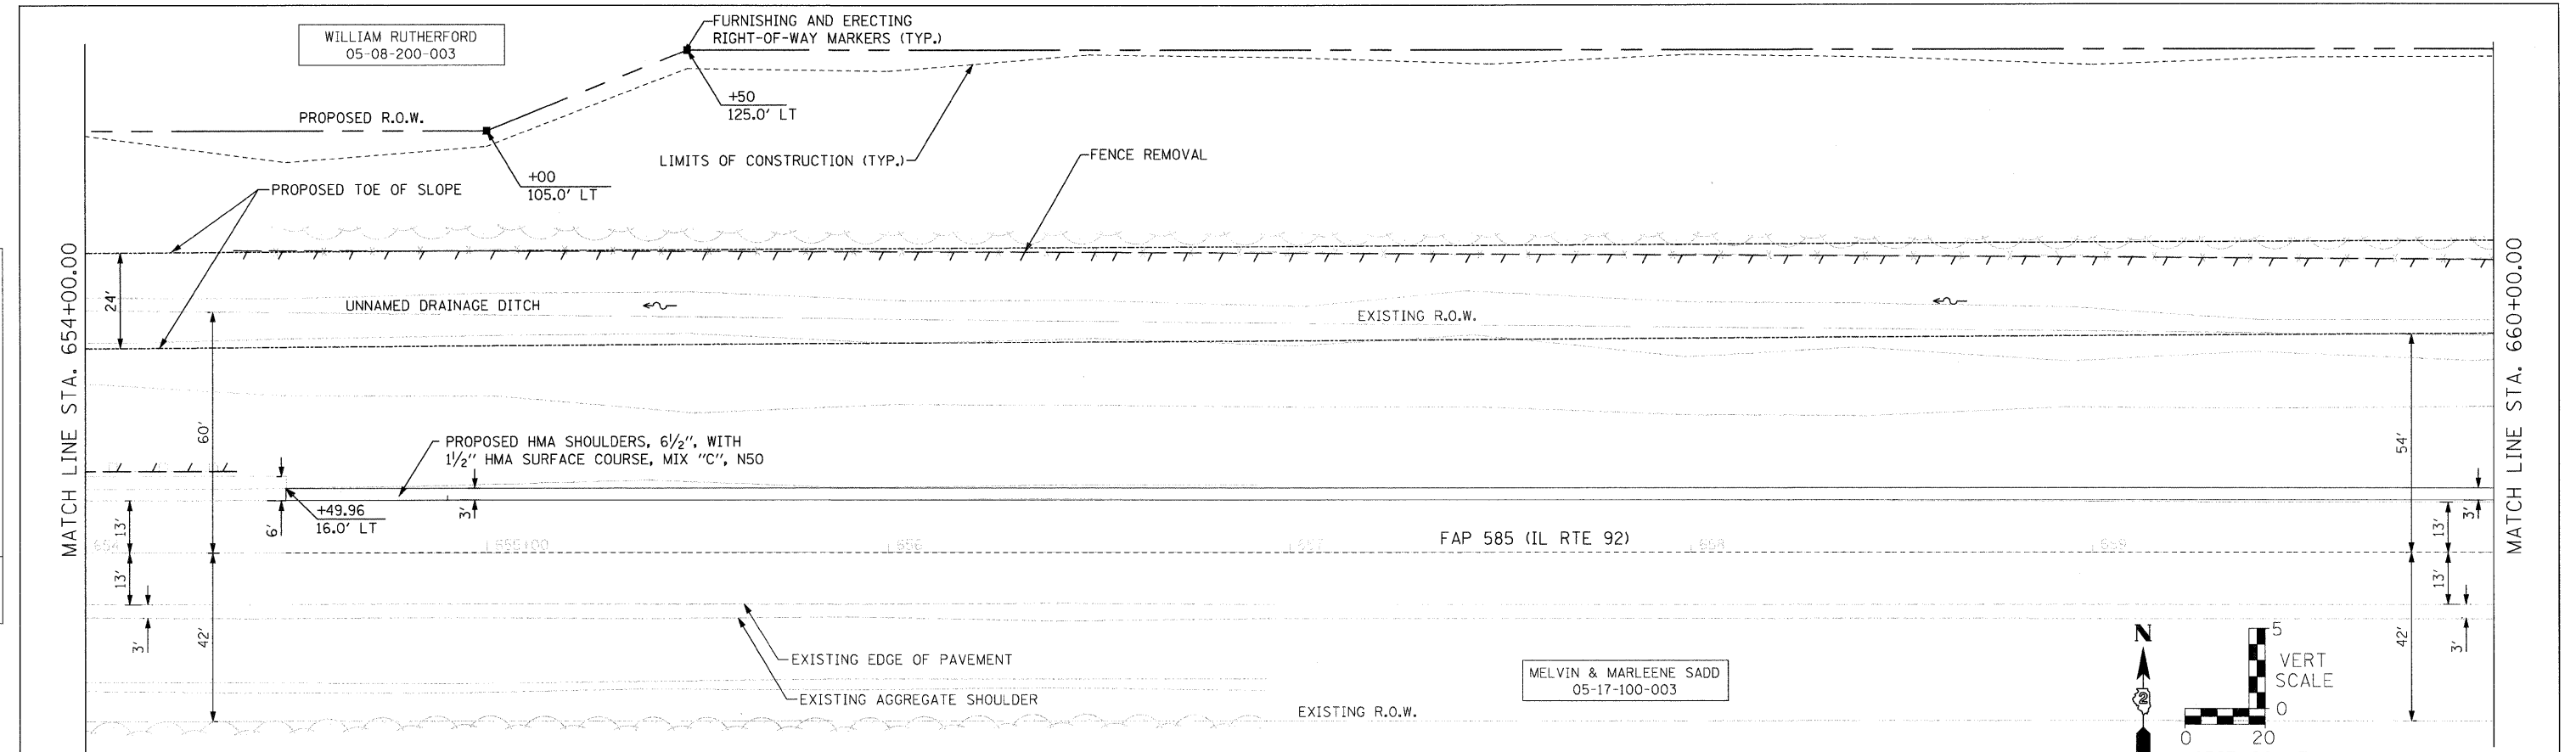

654+00	654+50	655+00	655+50	656+00	656+50	657+00	657+50	658+00	658+50	659+00	659+50	660+00
610.46	610.61	610.68	610.81	610.92	611.09	611.14	611.26	611.40	611.53	611.66	611.82	611.88

**STRAND ASSOCIATES, INC. ENGINEERS**  
 1170 SOUTH HOUBOLT ROAD  
 JOLIET, ILLINOIS 60431  
 (815) 744-4200

USER NAME = brianf	DESIGNED -	REVISED -
PLOT SCALE = 20,000 ' / IN.	CHECKED -	REVISED -
PLOT DATE = 7/19/2011	DRAWN -	REVISED -
	CHECKED -	REVISED -

**STATE OF ILLINOIS  
 DEPARTMENT OF TRANSPORTATION**

**PLAN AND PROFILE - CULVERT /DITCH**

SCALE: AS SHOWN    SHEET NO.    OF    SHEETS    STA. 654+00.00 TO STA. 660+00.00

F.A.P. RTE. 585	SECTION 128 BR	COUNTY HENRY	TOTAL SHEETS 106	SHEET NO. 23
CONTRACT NO. 64C20			ILLINOIS FED. AID PROJECT	