
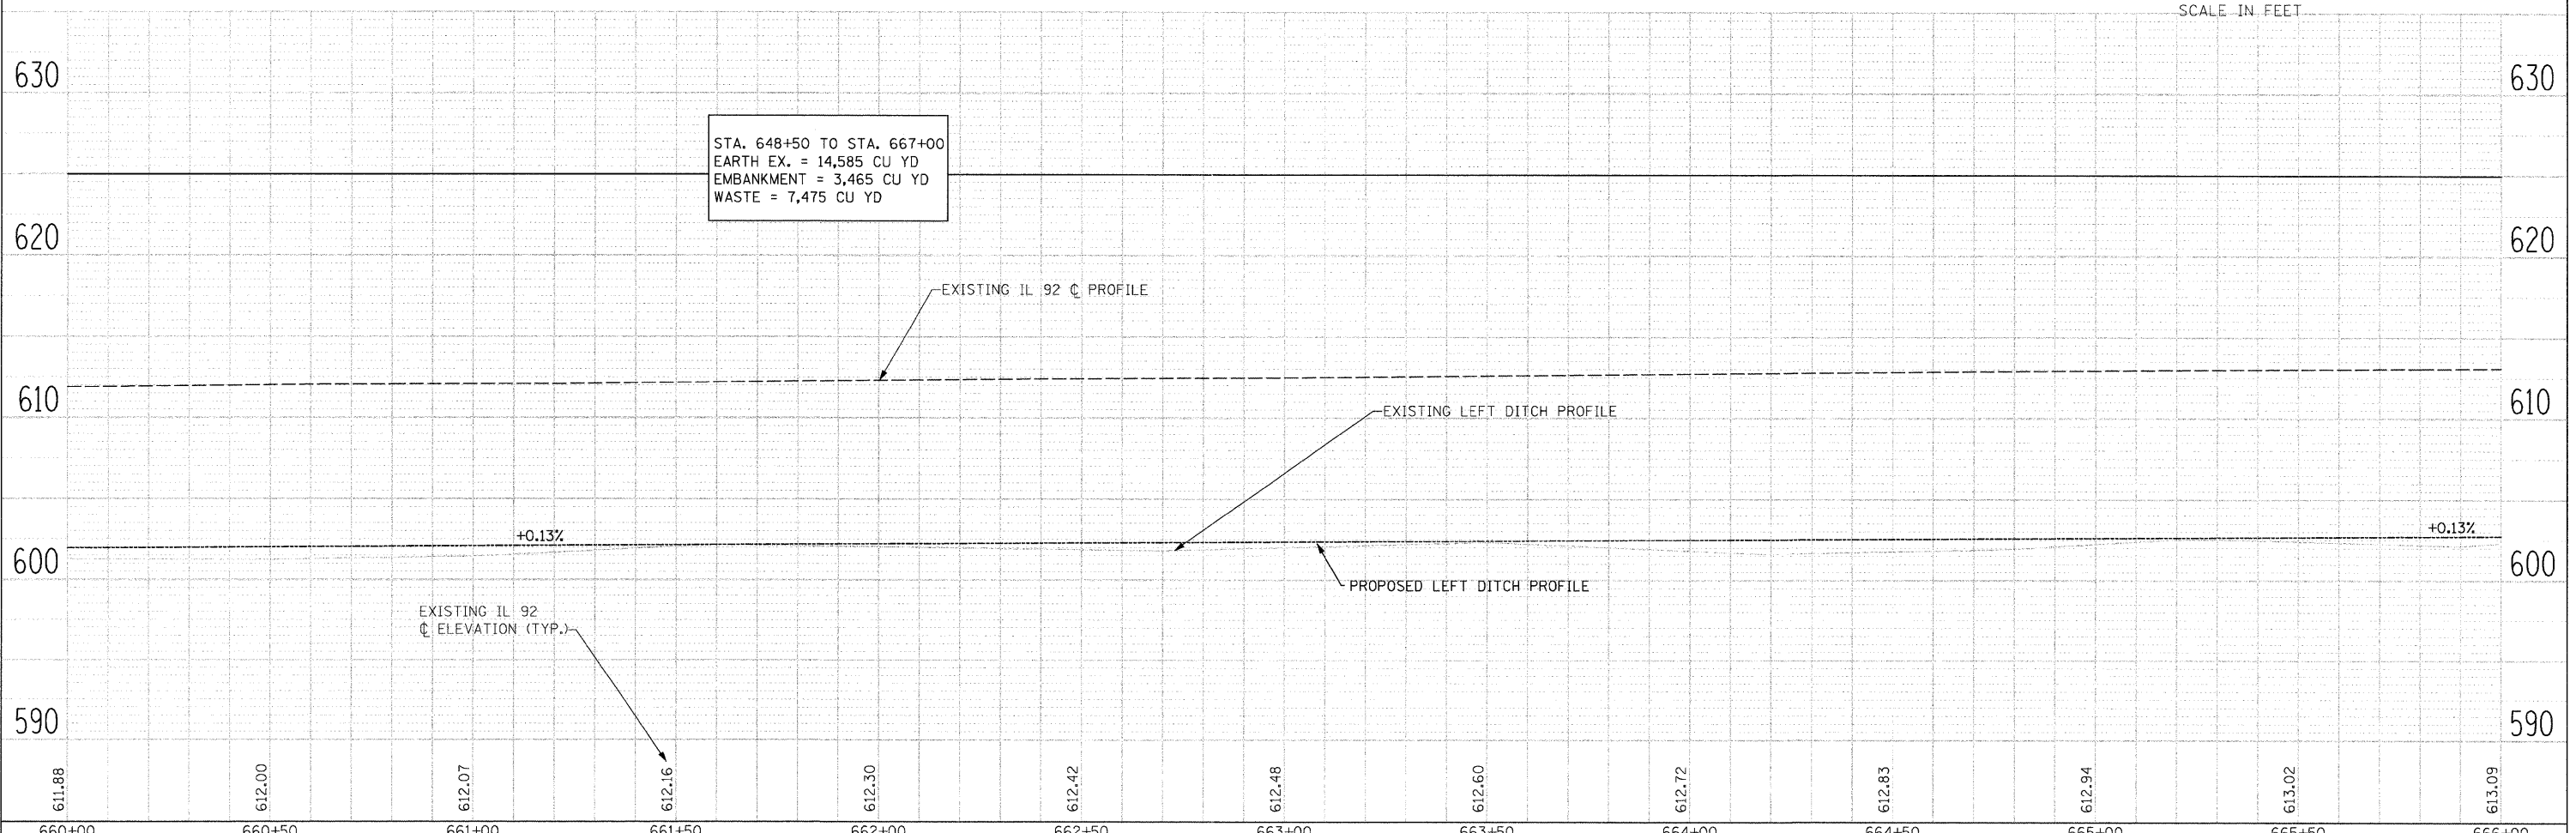


DATE	
BY	
PLAN	
NO.	
FILE	
DATE	
BY	
FILE	
NO.	
FILE	

DATE	
BY	
FILE	
NO.	
FILE	
NO.	
FILE	

FILE NAME = m:\p1\6300-6399\6346\827\micro\p1\p17.dgn

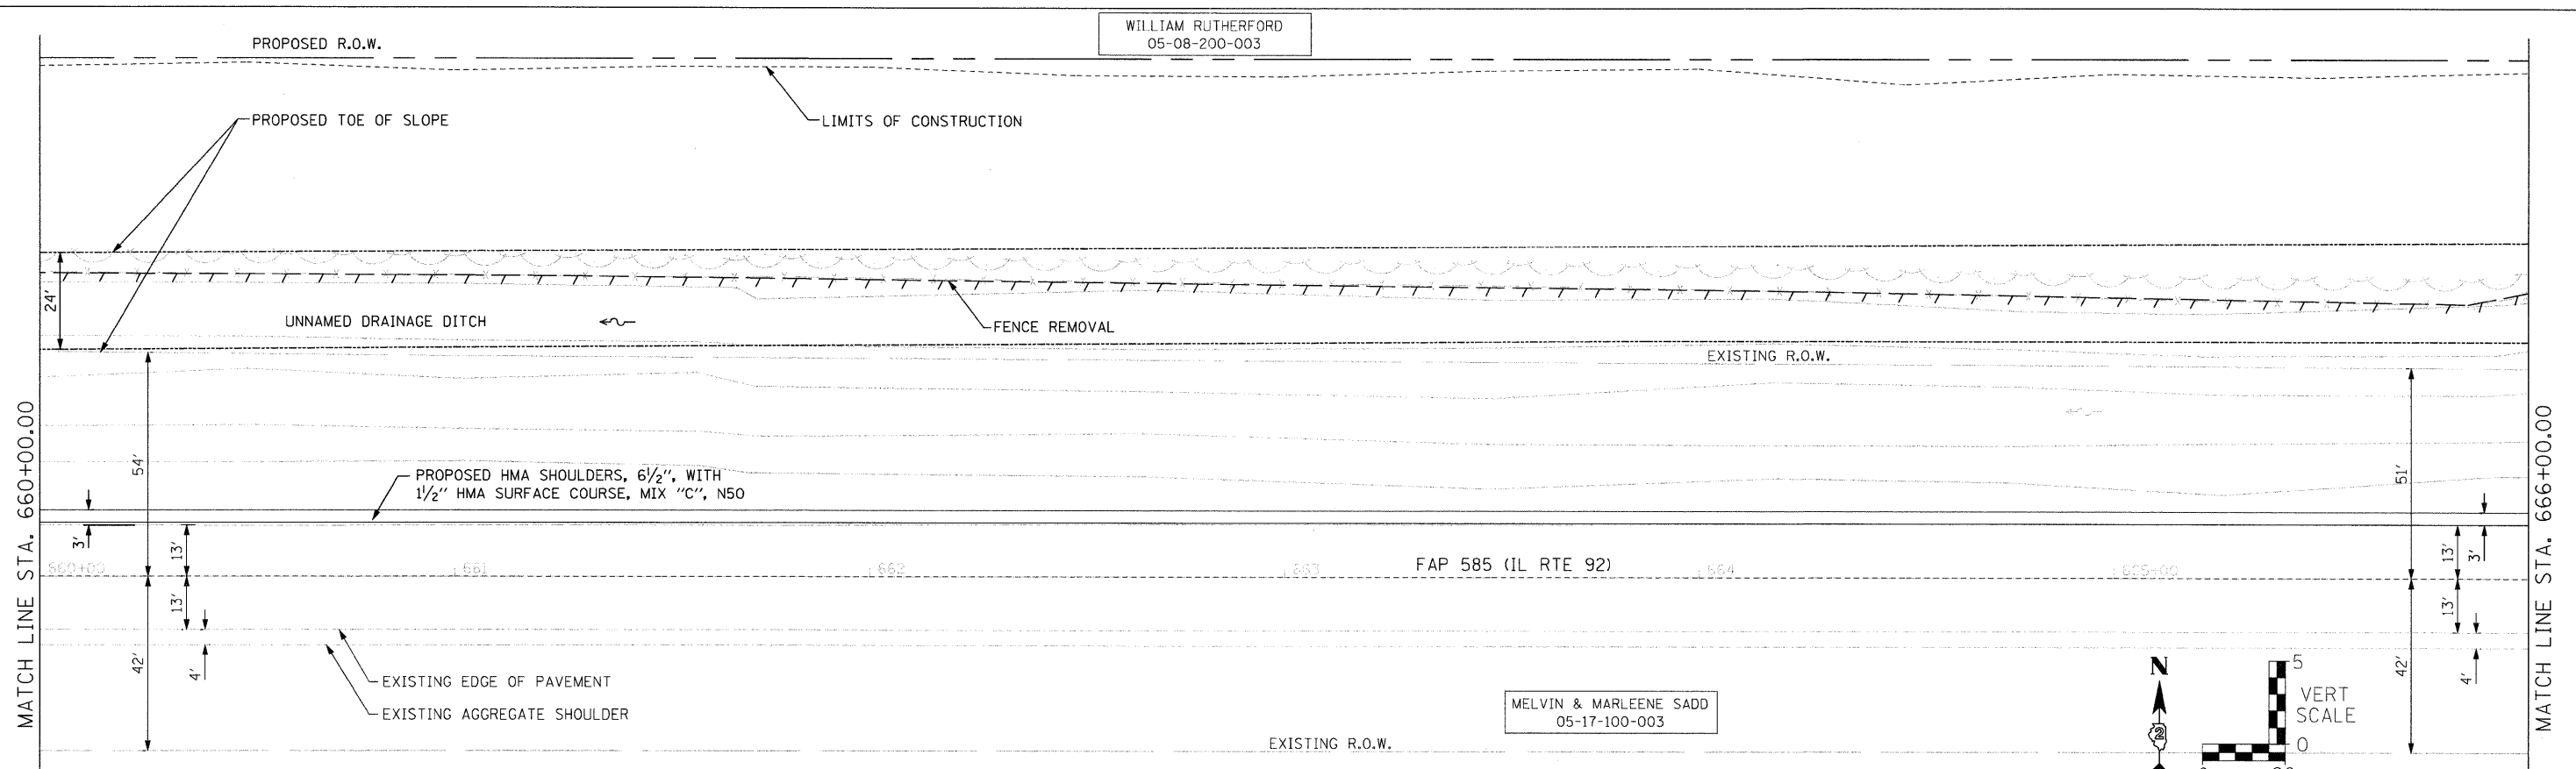

611.88	612.00	612.07	612.16	612.30	612.42	612.48	612.60	612.72	612.83	612.94	613.02	613.09		
660+00	660+50	661+00	661+50	662+00	662+50	663+00	663+50	664+00	664+50	665+00	665+50	666+00		
USER NAME = b-ranf DESIGNED - CHECKED - PLOT SCALE = 20,000 ' / IN. PLOT DATE = 7/19/2011			REVISIONS REVISION NO. 1 REVISION DESCRIPTION DESIGNED - CHECKED - DRAWN - REVISION NO. 2 REVISION DESCRIPTION			<b>STATE OF ILLINOIS</b> <b>DEPARTMENT OF TRANSPORTATION</b>			<b>PLAN AND PROFILE - CULVERT /DITCH</b> SCALE: AS SHOWN    SHEET NO.    OF    SHEETS    STA. 660+00.00 TO STA. 666+00.00			F.A.P. RTE.    SECTION    COUNTY    TOTAL SHEETS    SHEET NO. 585    128 BR    HENRY    106    24 CONTRACT NO. 64C20 FED. ROAD DIST. NO. 2   ILLINOIS FED. AID PROJECT		

**STRAND ASSOCIATES, INC.**  
ENGINEERS  
1170 SOUTH HOUBOLT ROAD  
JOLIET, ILLINOIS 60431  
(815) 744-4200