
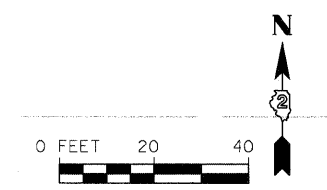
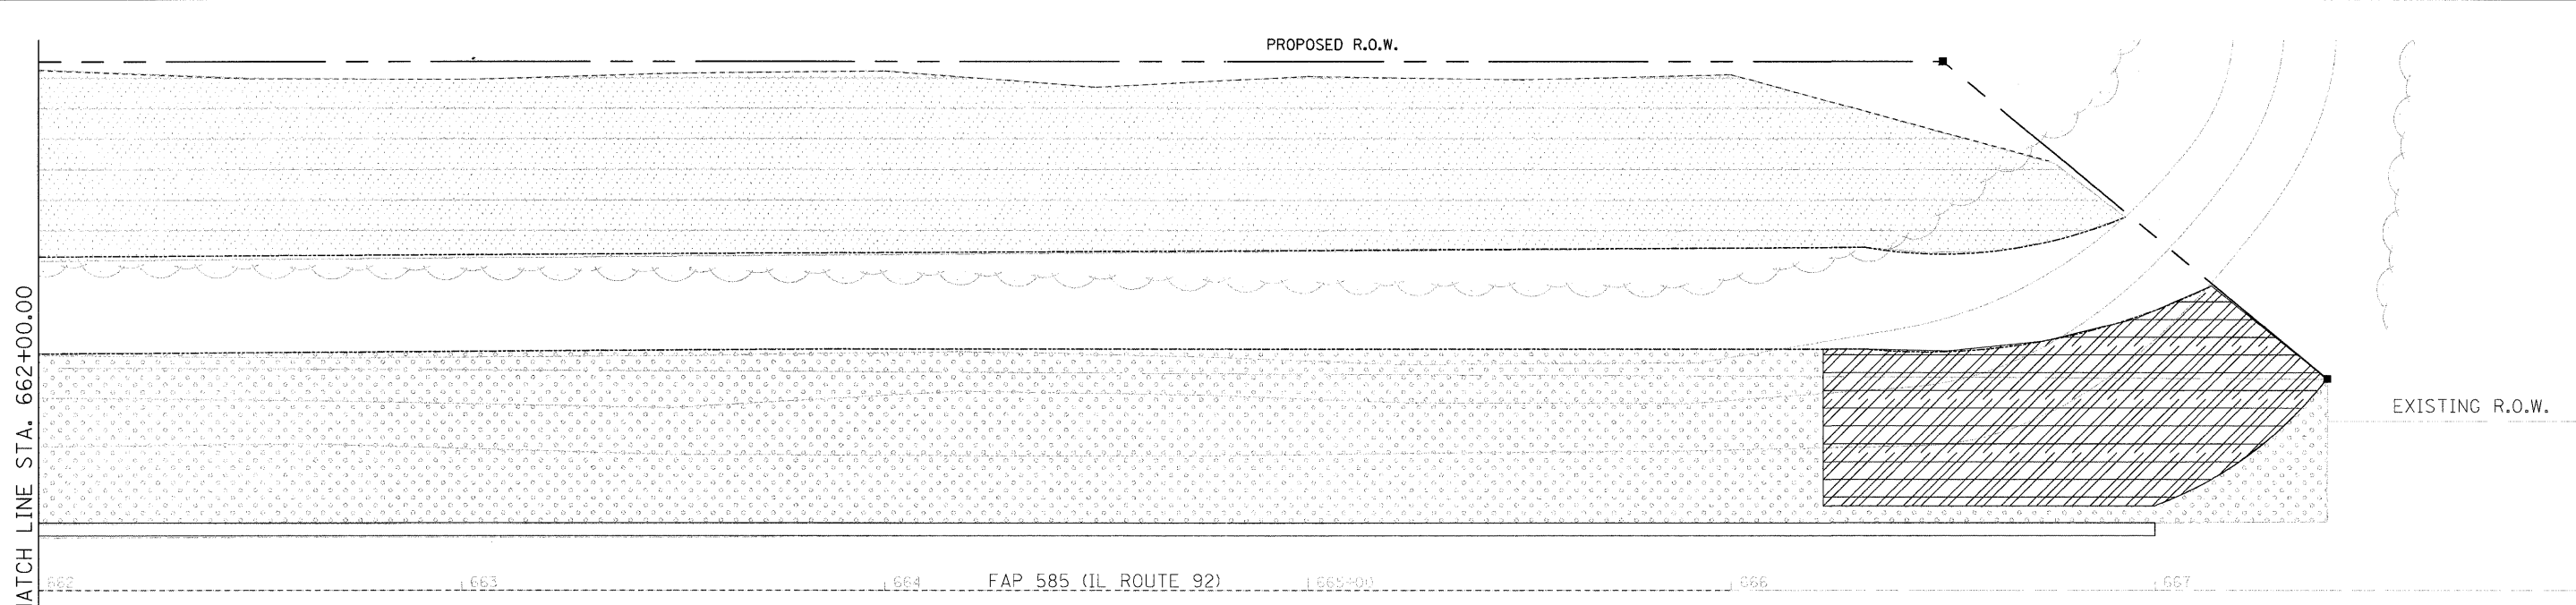


**LEGEND:**

	PERIMETER EROSION BARRIER		RIPRAP, CLASS A5		SEEDING, CLASS 4
	INLET AND PIPE PROTECTION		ARTICULATED BLOCK REVETMENT MAT		TURF REINFORCEMENT MAT
	TEMPORARY DITCH CHECK		SEEDING, CLASS 2A		

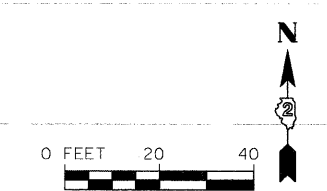

1. ALL ITEMS SHALL BE CONSTRUCTED AS SHOWN ON THE PLANS, ON STANDARD 280001, AND AS DIRECTED BY THE ENGINEER.
2. SEEDING SHALL BE OUT TO THE LIMITS OF CONSTRUCTION.

1170 SOUTH HOUBOLT ROAD  
 JOLIET, ILLINOIS 60431  
 (815) 744-4200  
**RR ENGINEERS**

FILE NAME =	USER NAME = brianf	DESIGNED -	REVISED -
sr\joi\6300-6399\6346\027\micos\sh\st	terrosion4.dgn	DRAWN -	REVISED -
	PLOT SCALE = 20,0000' / IN.	CHECKED -	REVISED -
	PLOT DATE = 7/19/2011	DATE -	REVISED -

**STATE OF ILLINOIS  
DEPARTMENT OF TRANSPORTATION**

EROSION CONTROL				
SCALE:	SHEET NO.	OF SHEETS	STA.	TO STA.

F.A.P. RTE. 585	SECTION 128 BR	COUNTY HENRY	TOTAL SHEETS 106	SHEET NO. 38
CONTRACT NO. 64C20				
FED. ROAD DIST. NO. 2 ILLINOIS FED. AID PROJECT				