



EROSION CONTROL DETAILS

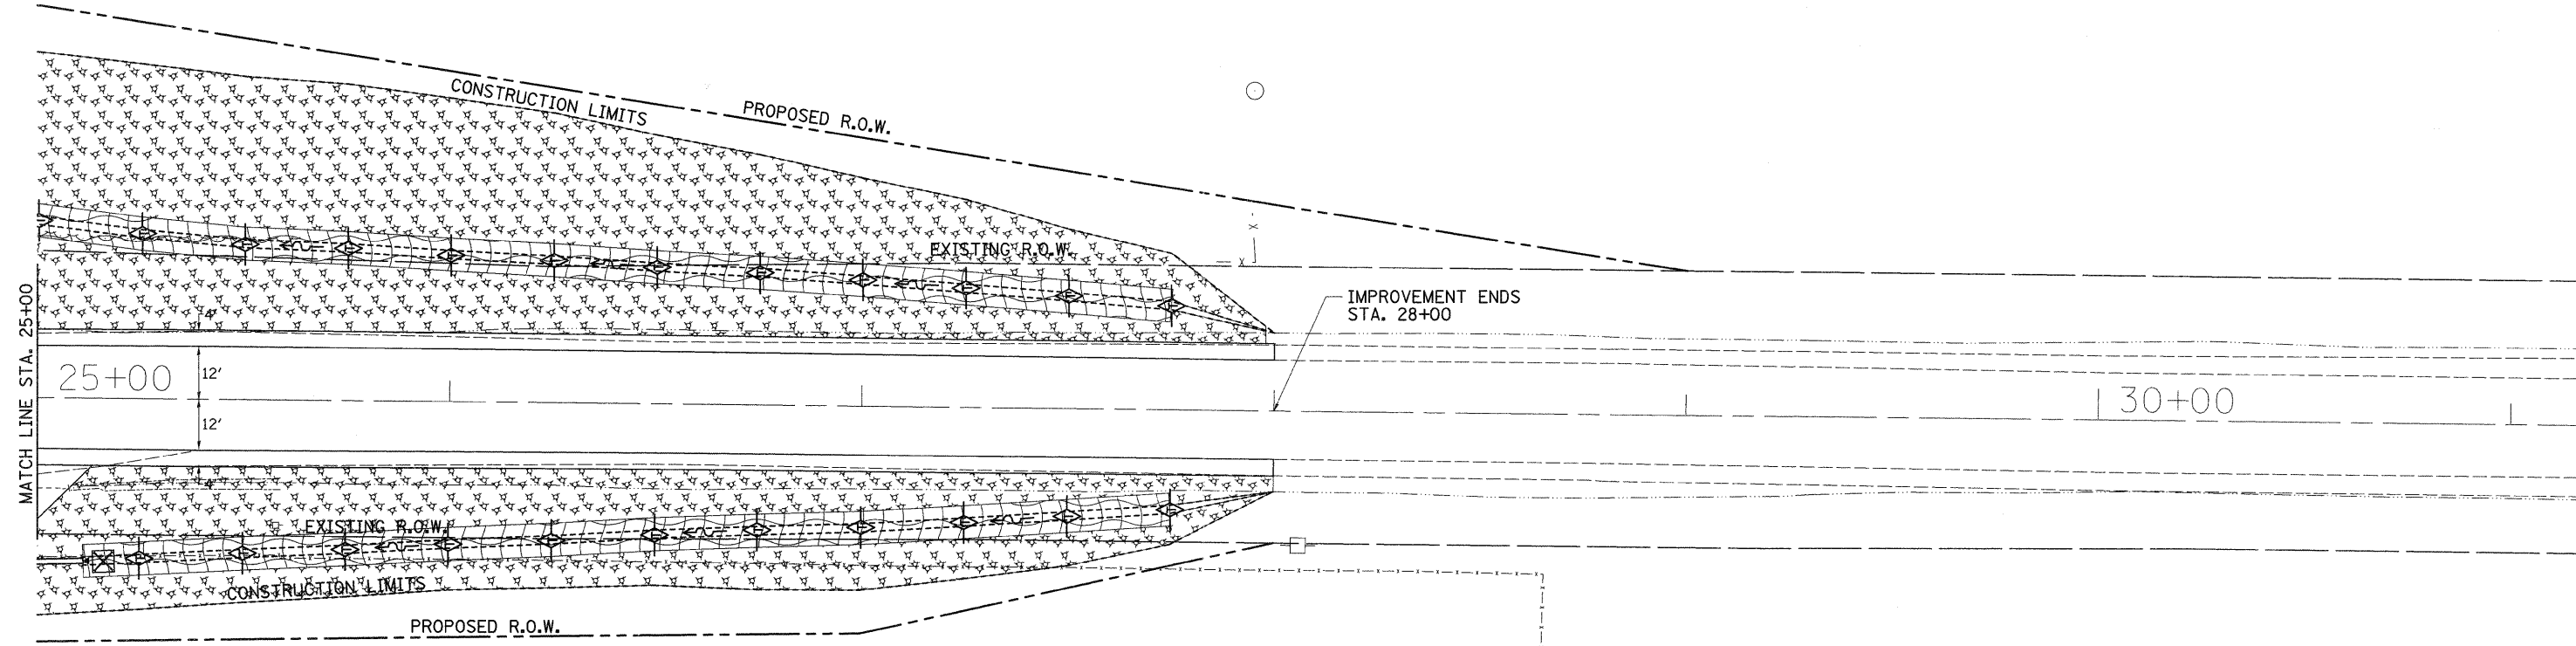

- = MULCH METHOD 3
- = TEMPORARY DITCH CHECKS
- = EROSION CONTROL BLANKET
- = PERIMETER EROSION BARRIER
- = INLET PIPE PROTECTION
- = RIP RAP
- = TURF REINFORCEMENT MAT

SEEDING DETAIL

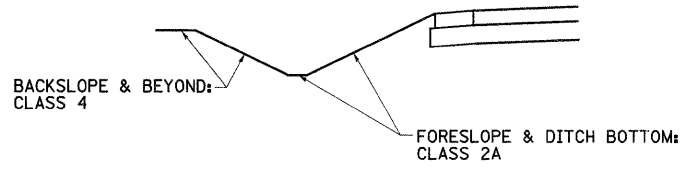

FILE NAME =	USER NAME = grantpm	DESIGNED -	REVISED -
cr:\pwork\pwidot\grantpm\d8184877\021207\sh-erosion.dgn		DRAWN -	REVISED -
	PLOT SCALE = 20.0000' / 1" =	CHECKED -	REVISED -
	PLOT DATE = Thu Jun 23 08:18:56 2011	DATE -	REVISED -

STATE OF ILLINOIS
DEPARTMENT OF TRANSPORTATION

EROSION CONTROL DETAILS

SCALE: SHEET NO. OF SHEETS STA. TO STA.

* 221,213 & 220 ** ROCK ISLAND & MERCER COUNTY				
F.A.S. RTE. *	SECTION (19,20)RS-2	COUNTY **	TOTAL SHEETS 231	SHEET NO. 64
CONTRACT NO. 64D72			ILLINOIS FED. AID PROJECT	