



# EROSION CONTROL DETAILS

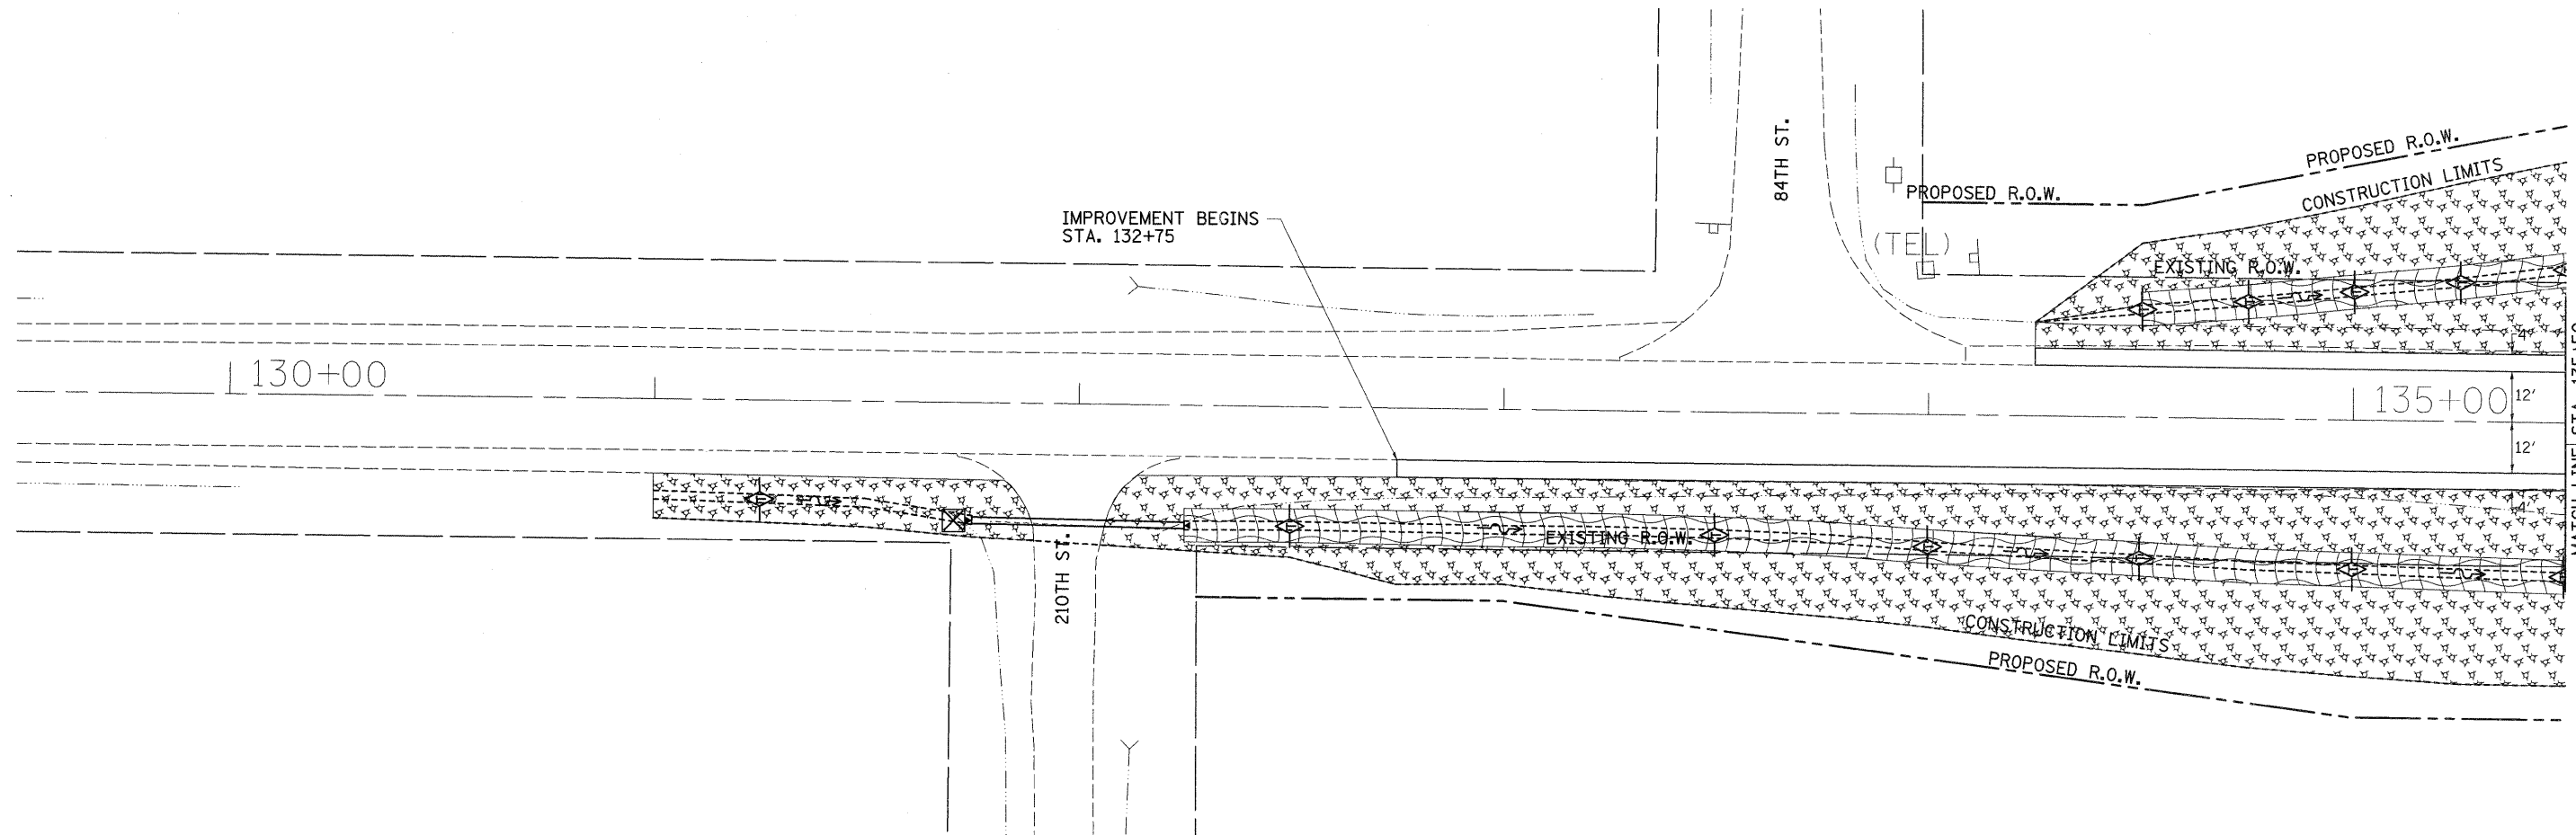

- = MULCH METHOD 3
- = TEMPORARY DITCH CHECKS
- = EROSION CONTROL BLANKET
- = PERIMETER EROSION BARRIER
- = INLET PIPE PROTECTION
- = RIP RAP
- = TURF REINFORCEMENT MAT

SEEDING DETAIL

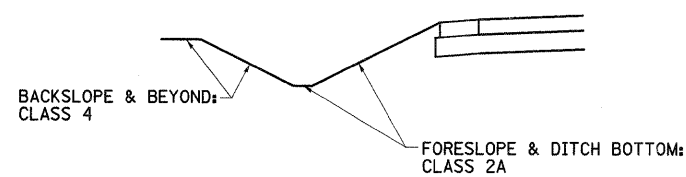

FILE NAME =	USER NAME = grantpm	DESIGNED -	REVISED -
cd:\pw_work\pwidot\grantpm\d0184077\0212307sh-erosion.dgn		DRAWN -	REVISED -
	PLOT SCALE = 20,0000' / in.	CHECKED -	REVISED -
	PLOT DATE = Thu Jun 23 08:18:57 2011	DATE -	REVISED -

**STATE OF ILLINOIS  
DEPARTMENT OF TRANSPORTATION**

## EROSION CONTROL DETAILS

SCALE: SHEET NO. OF SHEETS STA. TO STA.

\* 221,213 & 220  
\*\* ROCK ISLAND & MERCER COUNTY

F.A.S. RTE.	SECTION	COUNTY	TOTAL SHEETS	SHEET NO.
*	(19,20)RS-2	**	231	65
CONTRACT NO. 64D72				
ILLINOIS FED. AID PROJECT				