



EROSION CONTROL DETAILS

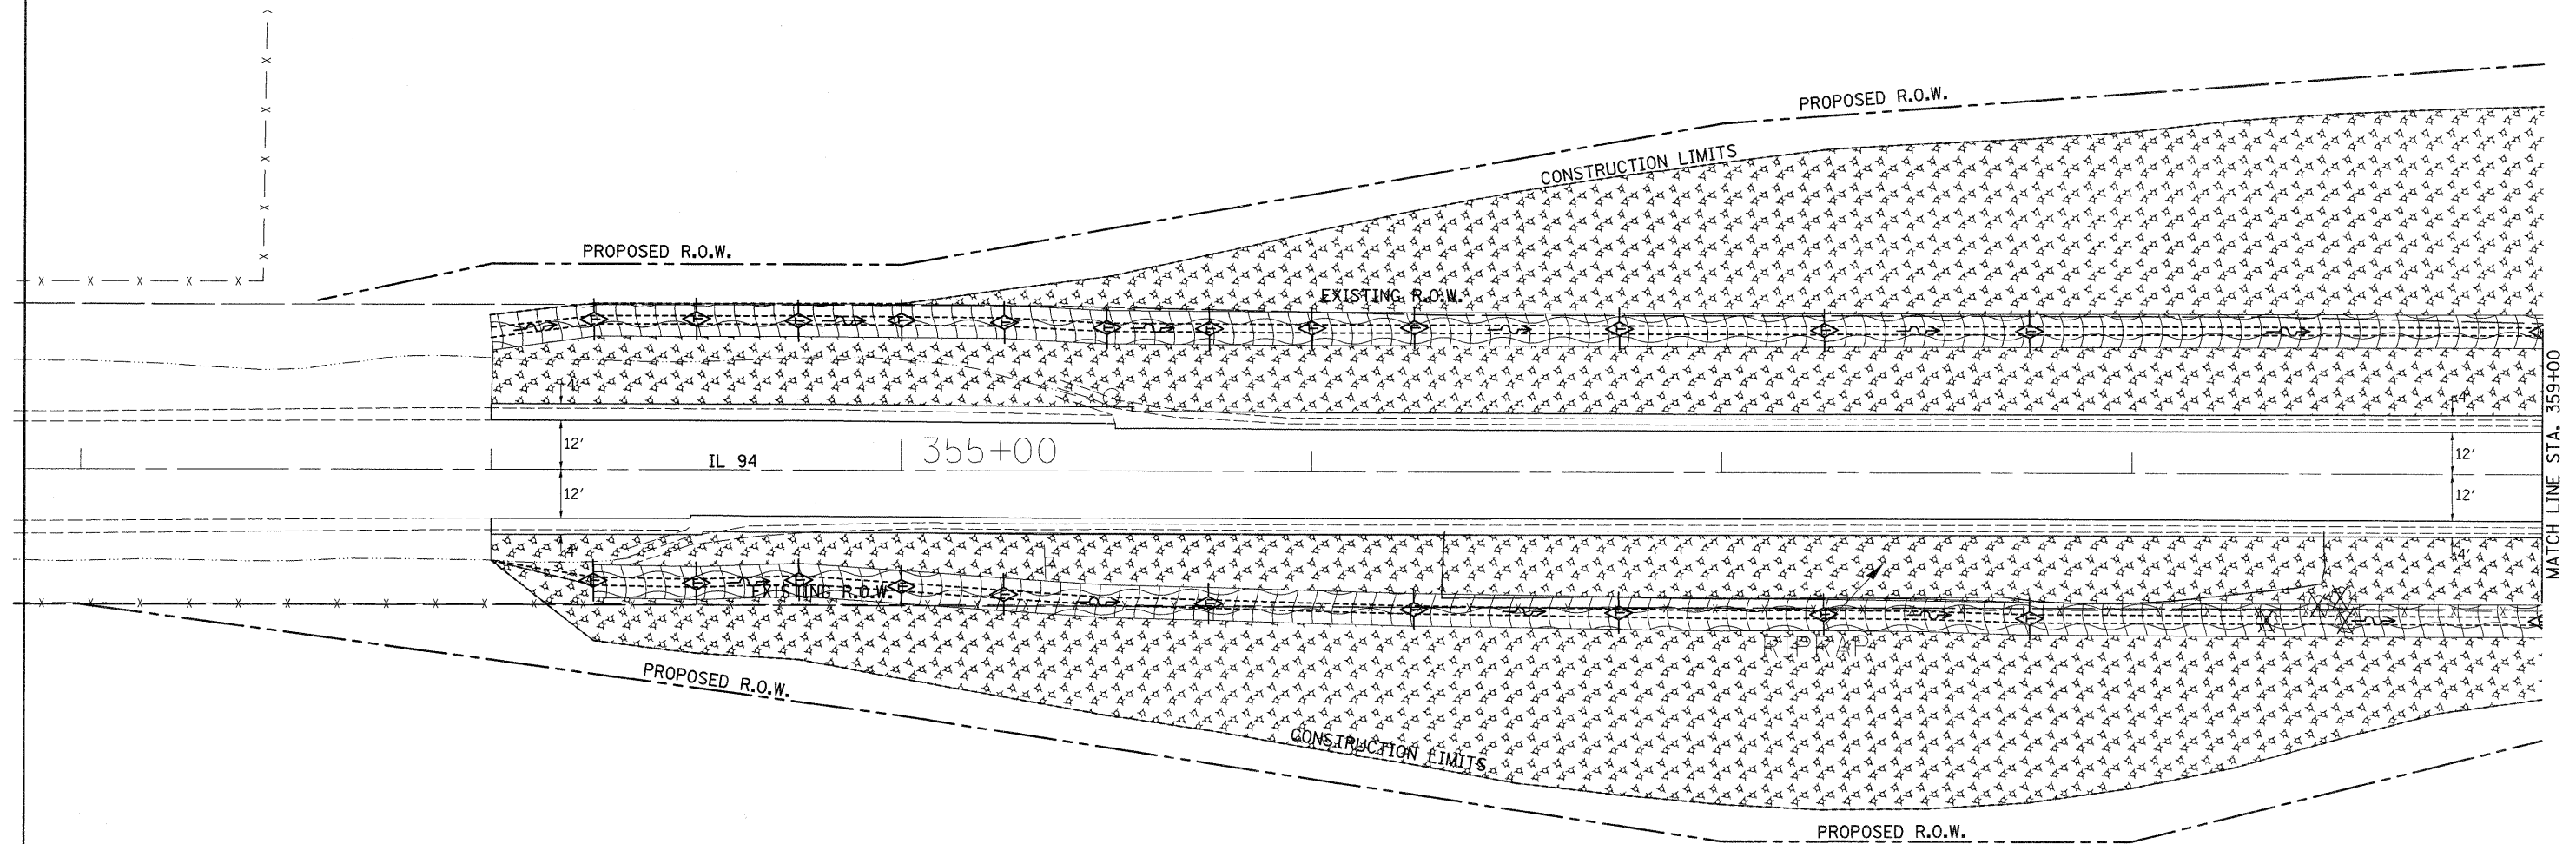

- = MULCH METHOD 3
- = TEMPORARY DITCH CHECKS
- = EROSION CONTROL BLANKET
- = PERIMETER EROSION BARRIER
- = INLET PIPE PROTECTION
- = RIP RAP
- = TURF REINFORCEMENT MAT

SEEDING DETAIL

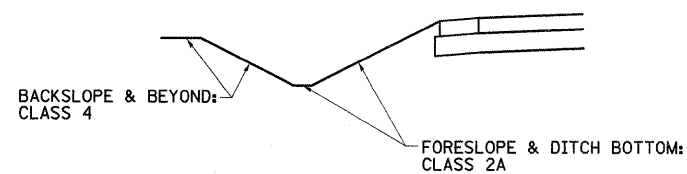

FILE NAME =	USER NAME = grantpm	DESIGNED -	REVISED -
ct:\pw_work\pwwork\grantpm\d0184077\0212207\sh-erosion.dgn		DRAWN -	REVISED -
PLOT SCALE = 20.0000' / 1in.		CHECKED -	REVISED -
PLOT DATE = Thu Jun 23 08:19:05 2011		DATE -	REVISED -

**STATE OF ILLINOIS
DEPARTMENT OF TRANSPORTATION**

EROSION CONTROL DETAILS

SCALE: SHEET NO. OF SHEETS STA. TO STA.

* 221,213 & 220		** ROCK ISLAND & MERCER COUNTY	
F.A.S. RTE.	SECTION	COUNTY	TOTAL SHEETS
*	(19,20)RS-2	**	231
		CONTRACT NO. 64D72	
ILLINOIS FED. AID PROJECT			

MATCH LINE STA. 359+00