



EROSION CONTROL DETAILS

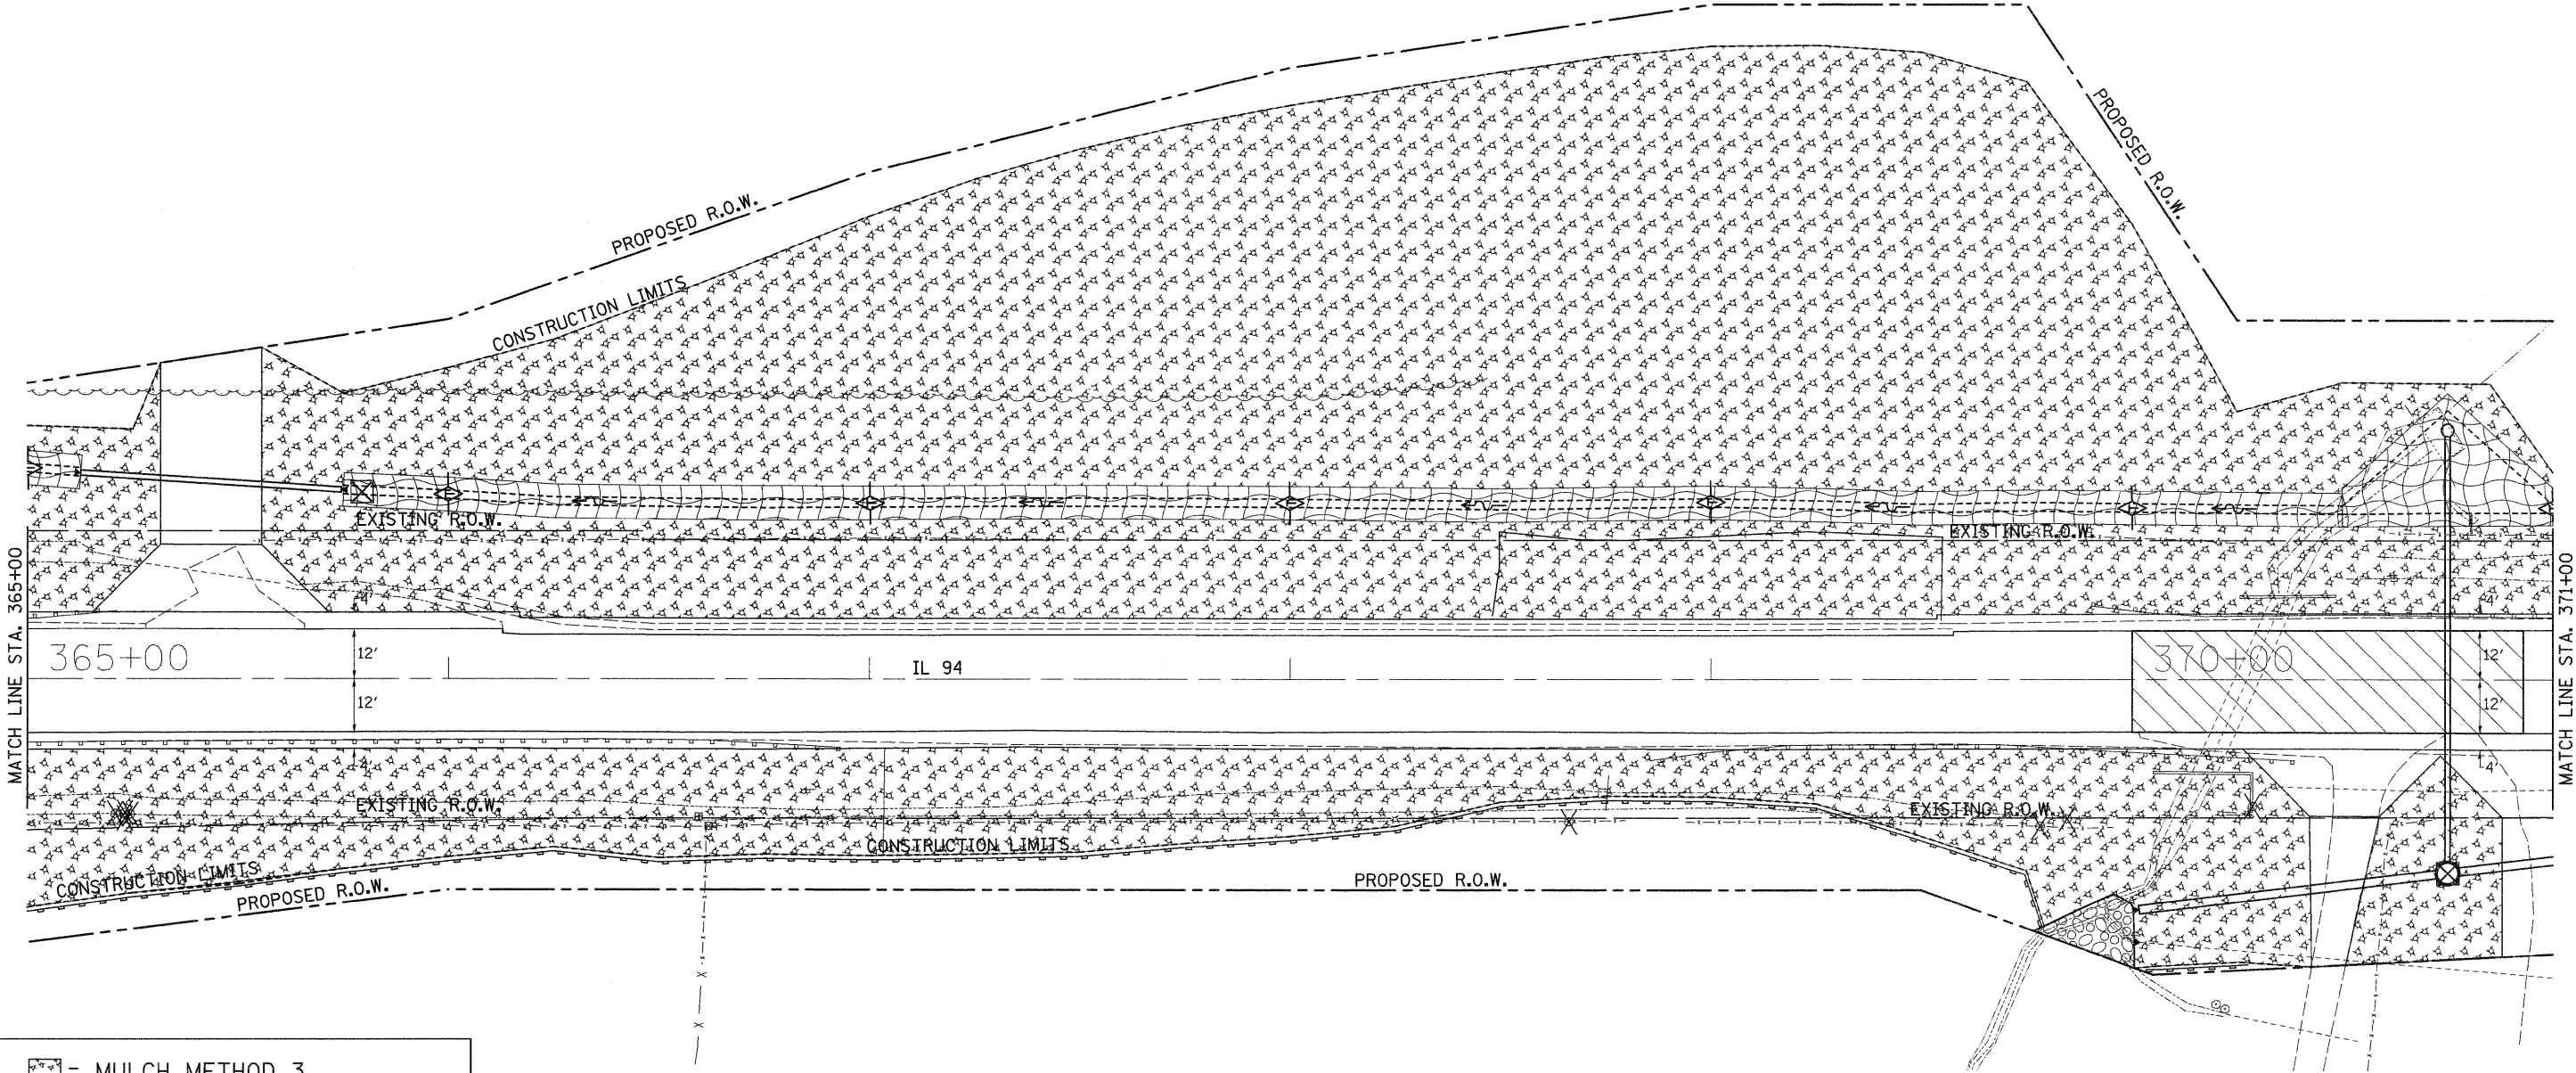

- = MULCH METHOD 3
- = TEMPORARY DITCH CHECKS
- = EROSION CONTROL BLANKET
- = PERIMETER EROSION BARRIER
- = INLET PIPE PROTECTION
- = RIP RAP
- = TURF REINFORCEMENT MAT

SEEDING DETAIL

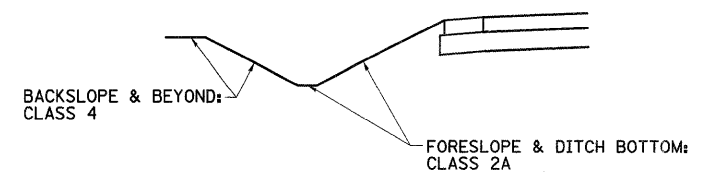

FILE NAME =	USER NAME = grantpm	DESIGNED -	REVISED -
ct:\pw_work\pwwork\grantpm\d0184077\0212\07sh\erosion.dgn		DRAWN -	REVISED -
	PLOT SCALE = 20,0000' / 1" =	CHECKED -	REVISED -
	PLOT DATE = Thu Jun 23 08:14:07 2011	DATE -	REVISED -

**STATE OF ILLINOIS
DEPARTMENT OF TRANSPORTATION**

EROSION CONTROL DETAILS

SCALE: SHEET NO. OF SHEETS STA. TO STA.

* 221.213 & 220 ** ROCK ISLAND & MERCER COUNTY				
F.A.S. RTE.	SECTION	COUNTY	TOTAL SHEETS	SHEET NO.
*	(19,20)RS-2	**	231	76
CONTRACT NO. 64D72				
(ILLINOIS) FED. AID PROJECT				