



EROSION CONTROL DETAILS

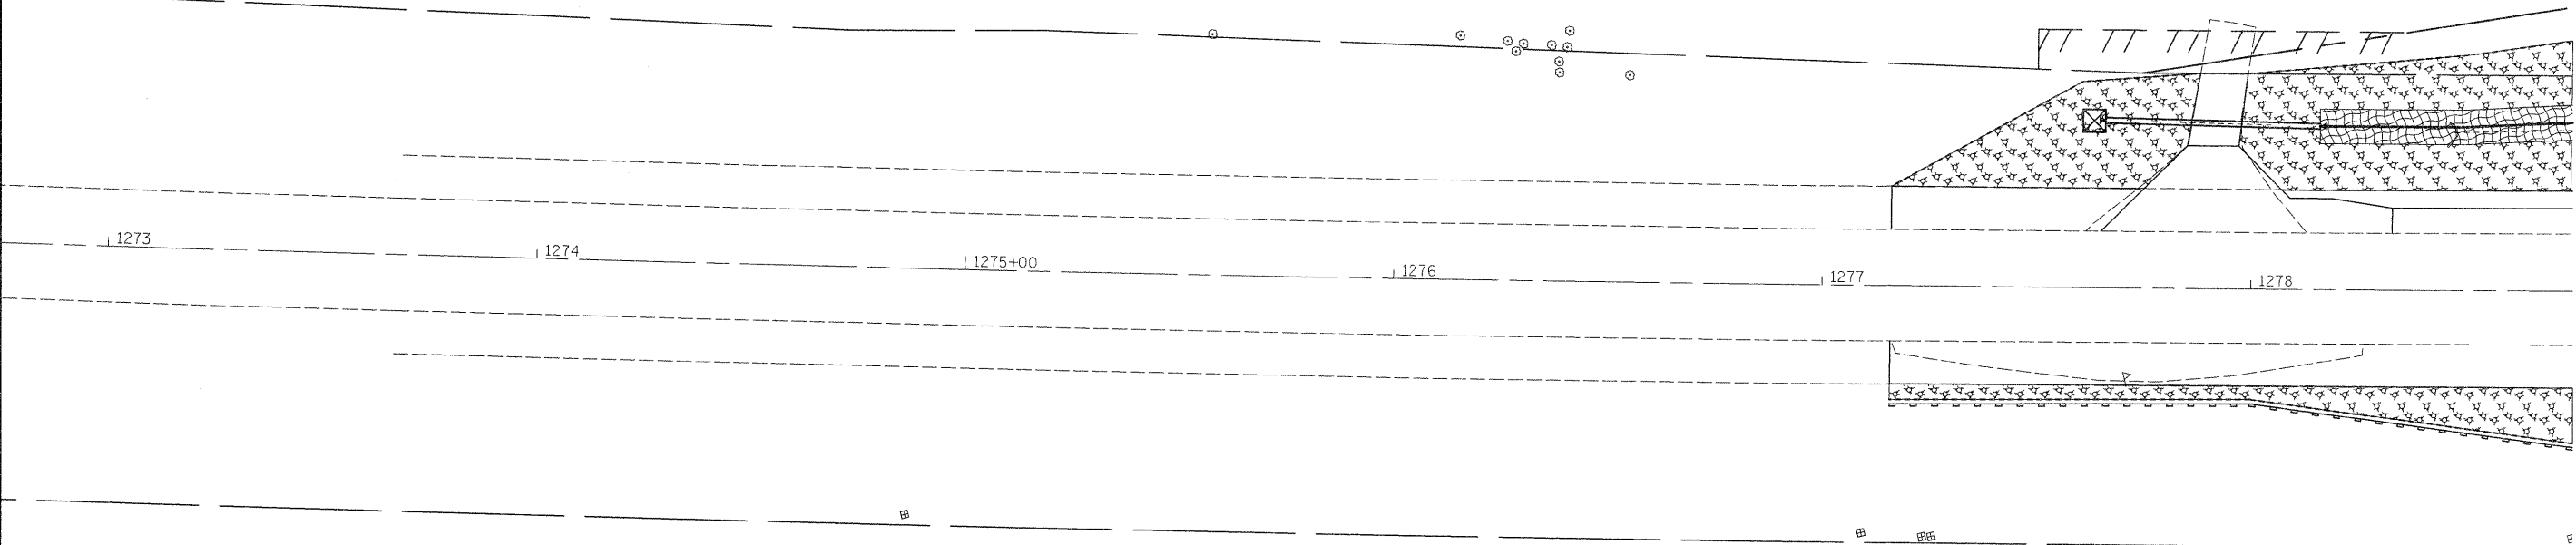

- = MULCH METHOD 3
- = TEMPORARY DITCH CHECKS
- = EROSION CONTROL BLANKET
- = PERIMETER EROSION BARRIER
- = INLET PIPE PROTECTION
- = RIP RAP
- = TURF REINFORCEMENT MAT

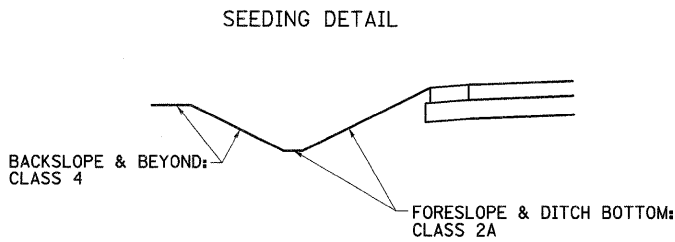

FILE NAME =	USER NAME = hensonke	DESIGNED -	REVISED -	STATE OF ILLINOIS DEPARTMENT OF TRANSPORTATION	EROSION CONTROL DETAILS	F.A.P. RTE.	SECTION	COUNTY	TOTAL SHEETS	SHEET NO.
cs:\pw_work\px\dot\hensonke\d0133232\020609-shr-eros.dgn		DRAWN -	REVISED -			309	15T-1	WHITESIDE	74	29
	PLOT SCALE = 28,0000' / 1in.	CHECKED -	REVISED -							
	PLOT DATE = Fri Jun 24 07:44:24 2011	DATE -	REVISED -							
						SCALE: SHEET NO. OF SHEETS STA. TO STA.		ILLINOIS FED. AID PROJECT		
						CONTRACT NO. 64F23				