



EROSION CONTROL DETAILS

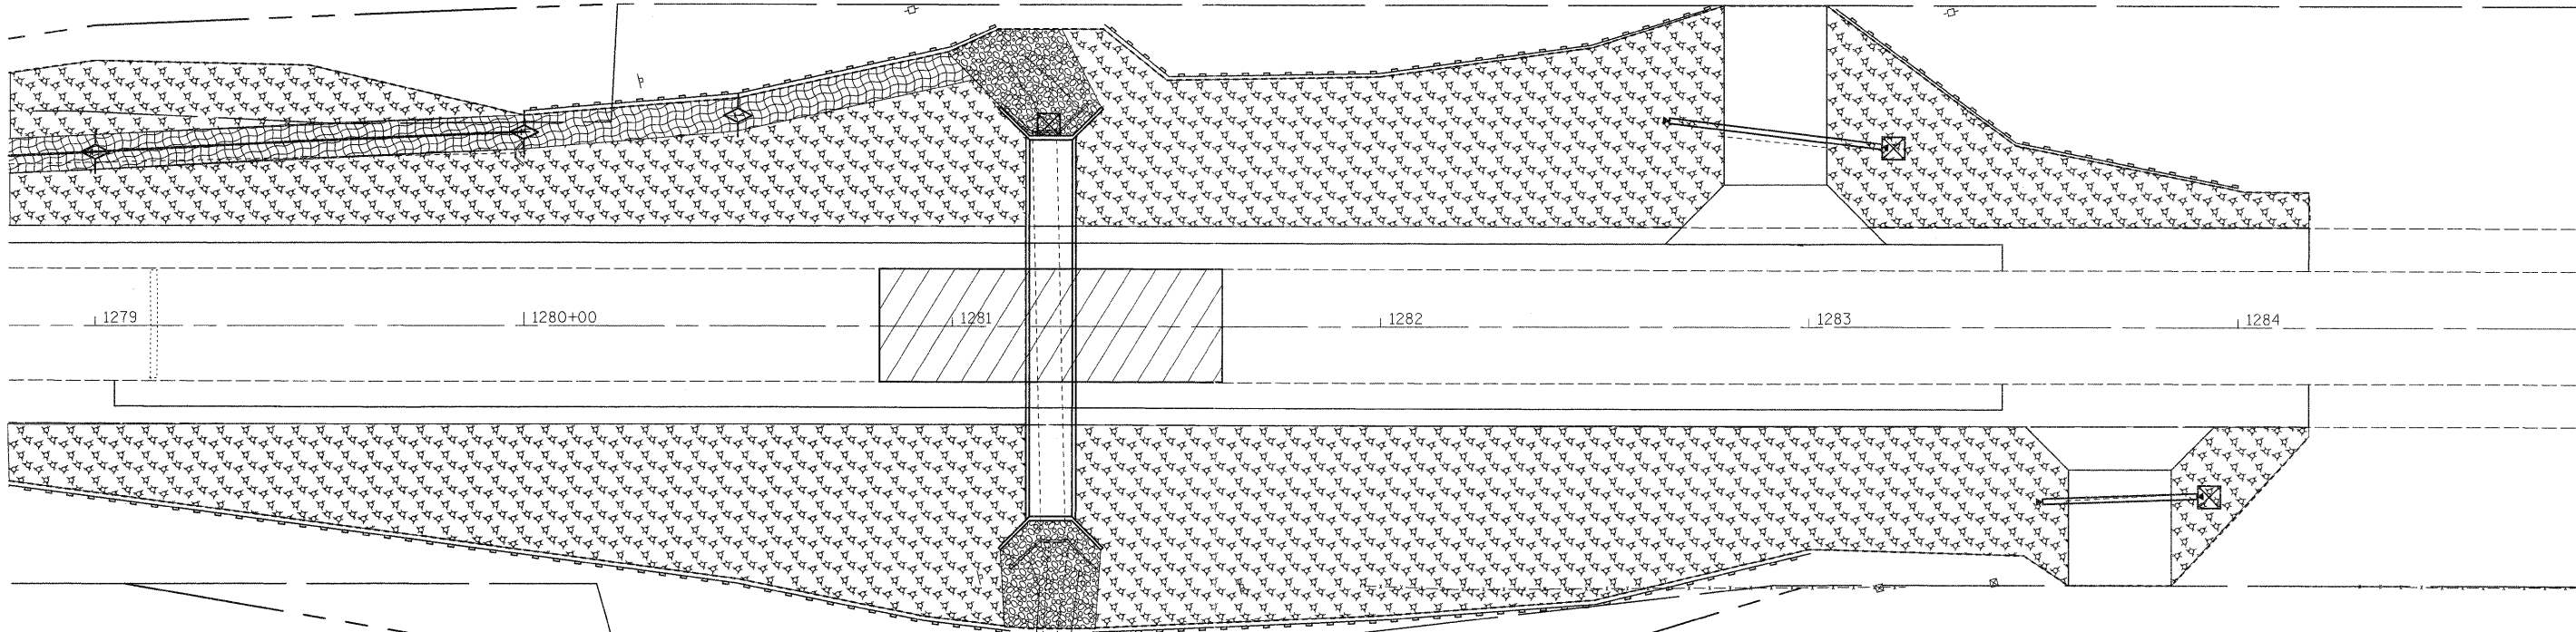

- = MULCH METHOD 3
- = TEMPORARY DITCH CHECKS
- = EROSION CONTROL BLANKET
- = PERIMETER EROSION BARRIER
- = INLET PIPE PROTECTION
- = RIP RAP
- = TURF REINFORCEMENT MAT

SEEDING DETAIL

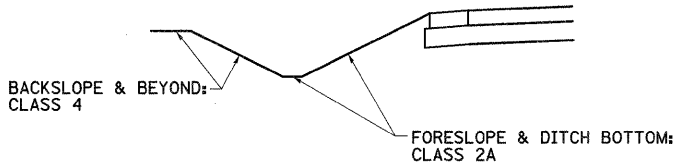

FILE NAME =	USER NAME = hensonka	DESIGNED -	REVISED -	STATE OF ILLINOIS DEPARTMENT OF TRANSPORTATION	EROSION CONTROL DETAILS	F.A.P. RTE.	SECTION	COUNTY	TOTAL SHEETS	SHEET NO.
ct:\pw_work\pwwork\hensonka\d0133232\0206609-shr-eros.dgn		DRAWN -	REVISED -			309	15T-1		74	30
PLOT SCALE = 20,0000' / 1" =		CHECKED -	REVISED -			CONTRACT NO. 64F23		ILLINOIS FED. AID PROJECT		
PLOT DATE = Fri Jun 24 07:44:24 2011		DATE -	REVISED -	SCALE:	SHEET NO. OF SHEETS STA. TO STA.					