



# EROSION CONTROL DETAILS

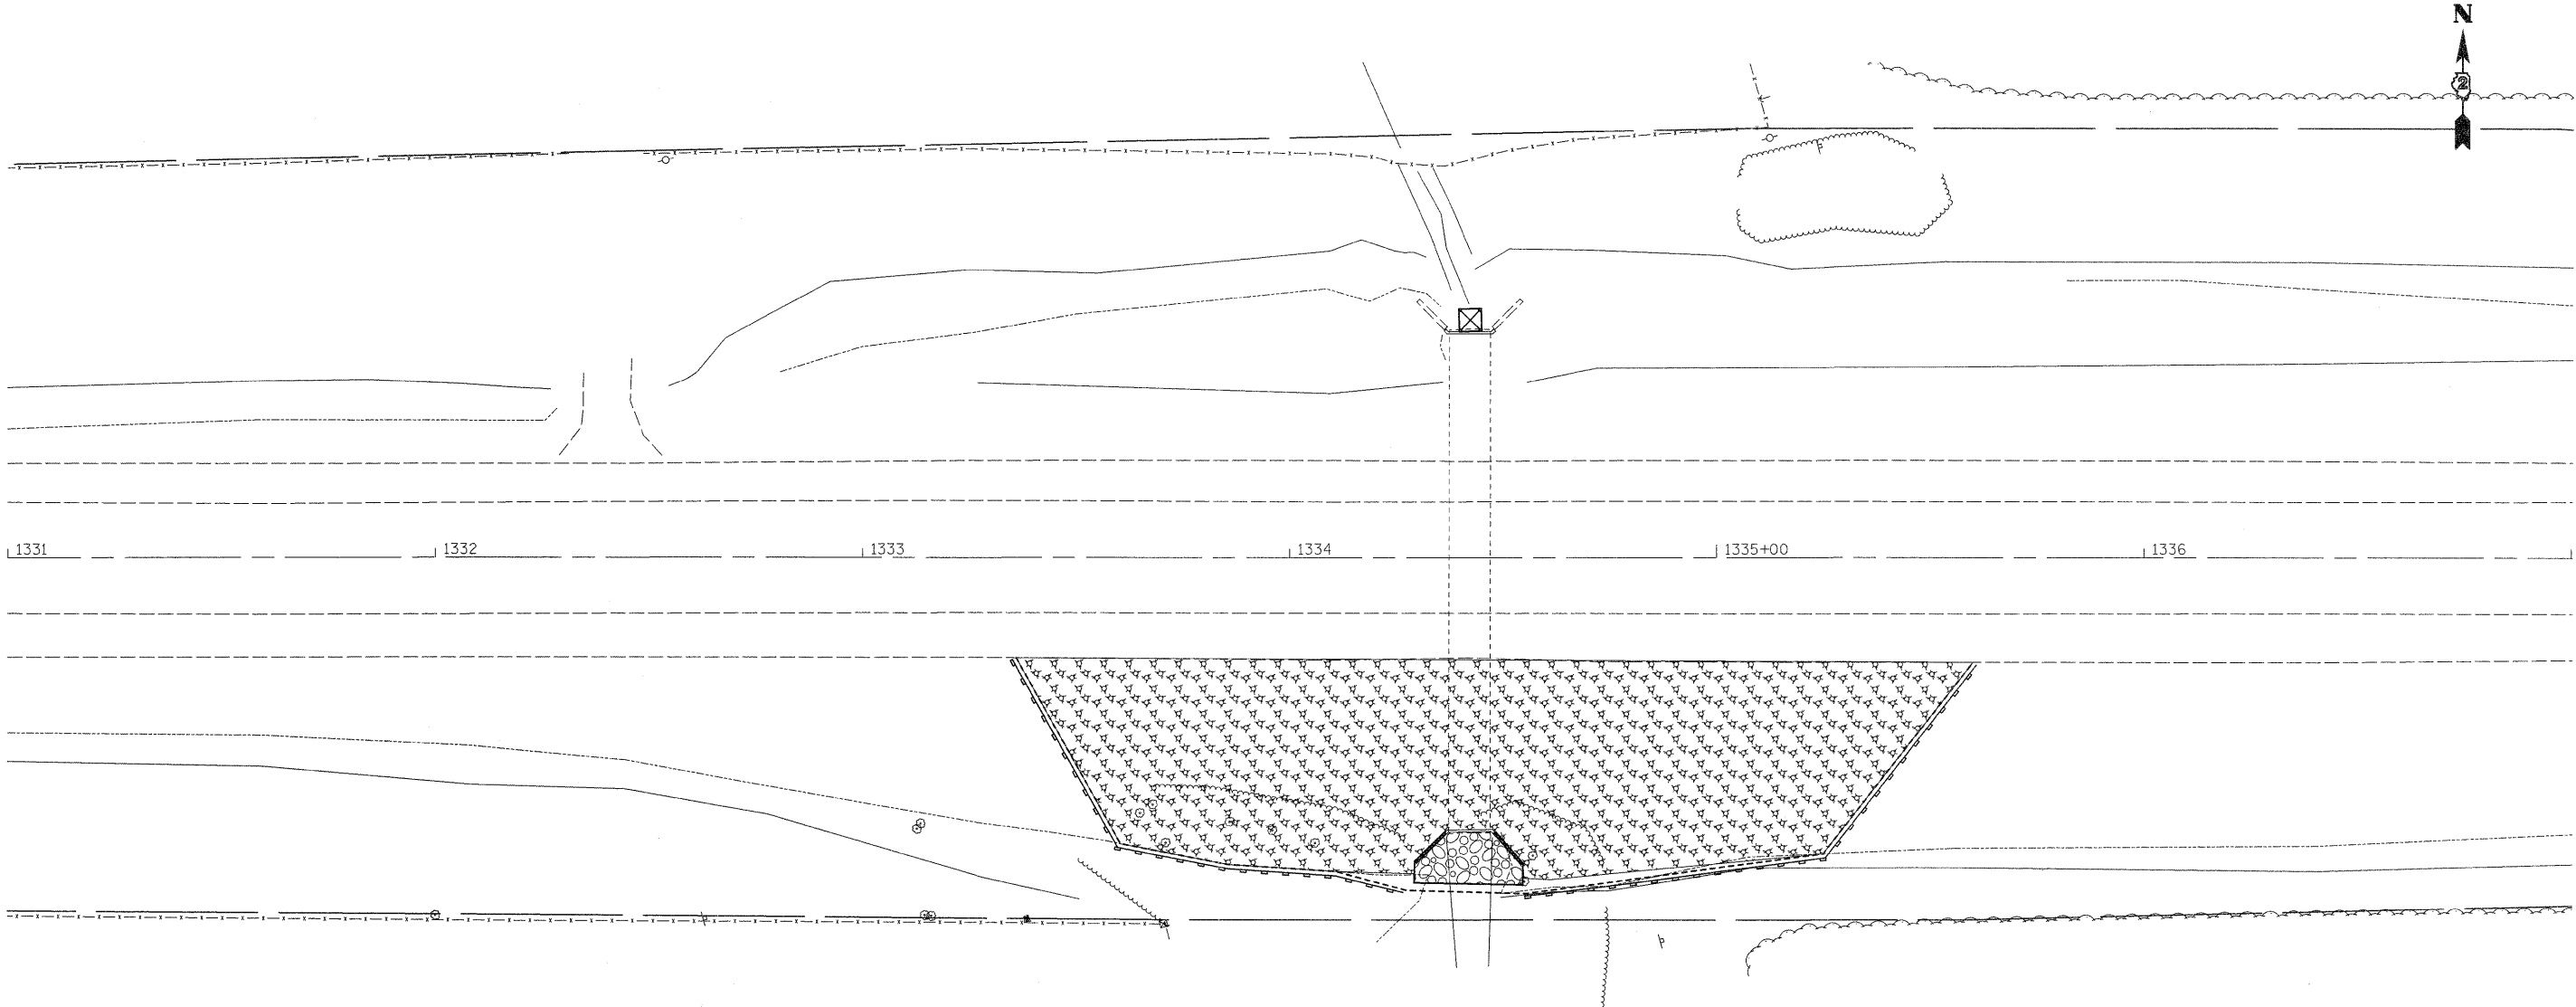

- = MULCH METHOD 3
- = TEMPORARY DITCH CHECKS
- = EROSION CONTROL BLANKET
- = PERIMETER EROSION BARRIER
- = INLET PIPE PROTECTION
- = RIP RAP
- = TURF REINFORCEMENT MAT

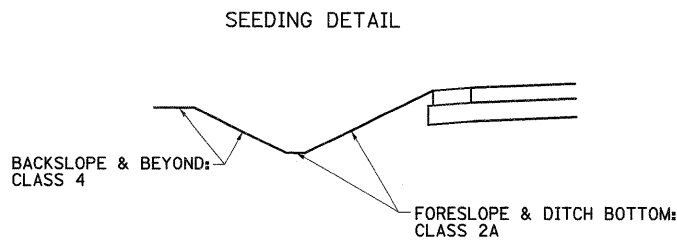

FILE NAME =	USER NAME = hensonke	DESIGNED -	REVISED -	<b>STATE OF ILLINOIS DEPARTMENT OF TRANSPORTATION</b>	<b>EROSION CONTROL DETAILS</b>	F.A.P. RTE.	SECTION	COUNTY	TOTAL SHEETS	SHEET NO.	
ct:\pw\work\pw\dot\hensonke\d0133232\020809-shr-eros.dgn		DRAWN -	REVISED -				1ST-1	WHITESIDE	74	31	
PLOT SCALE = 20.0000' / 1in.		CHECKED -	REVISED -								CONTRACT NO. 64F23
PLOT DATE = Fri Jun 24 07:44:26 2011		DATE -	REVISED -								ILLINOIS FED. AID PROJECT
SCALE: SHEET NO. OF SHEETS STA. TO STA.											