



# EROSION CONTROL DETAILS

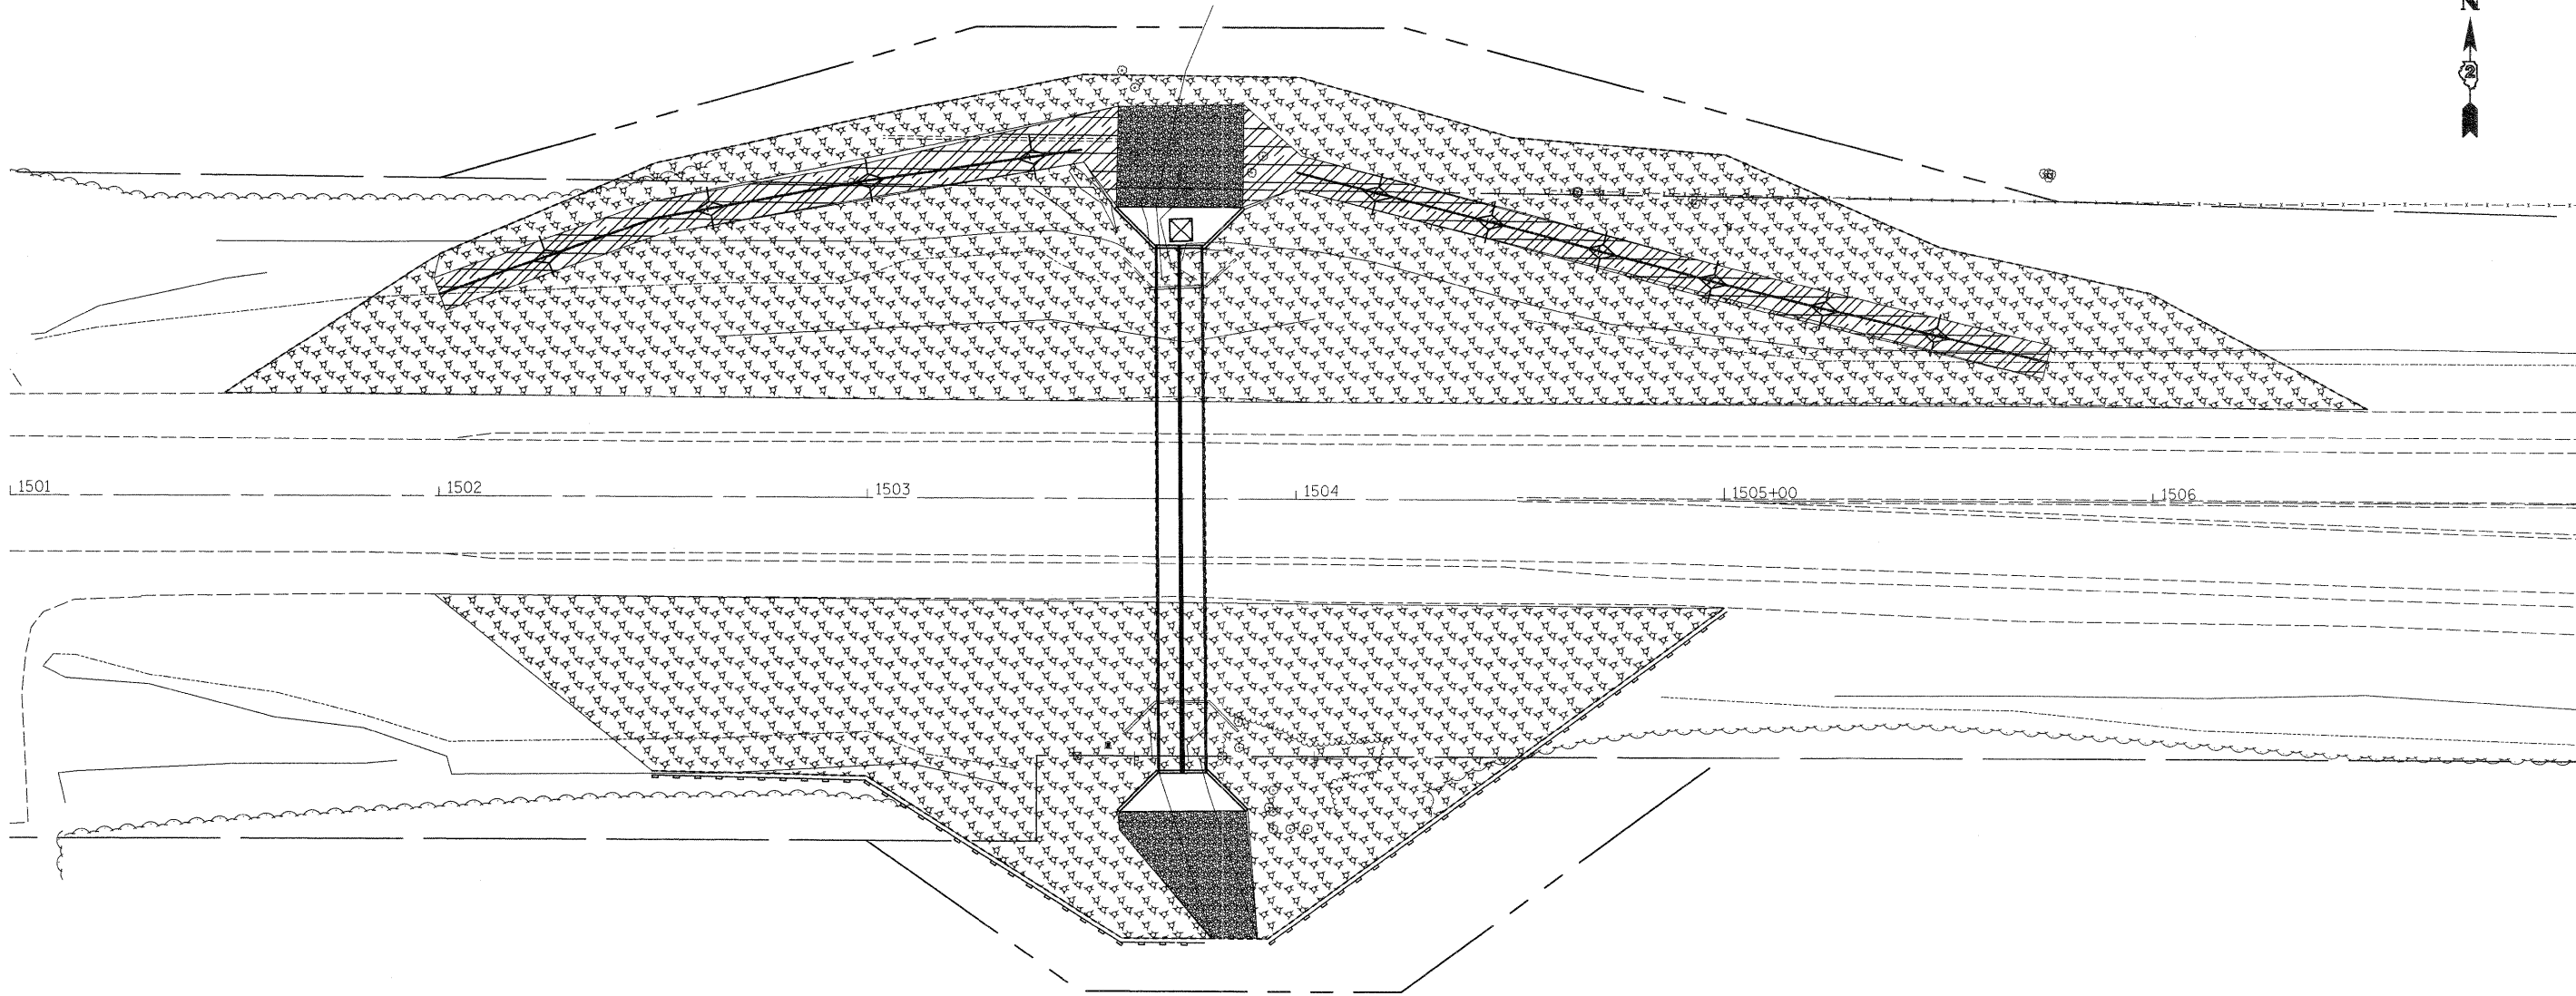

- = MULCH METHOD 3
- = TEMPORARY DITCH CHECKS
- = EROSION CONTROL BLANKET
- = PERIMETER EROSION BARRIER
- = INLET PIPE PROTECTION
- = RIP RAP
- = TURF REINFORCEMENT MAT

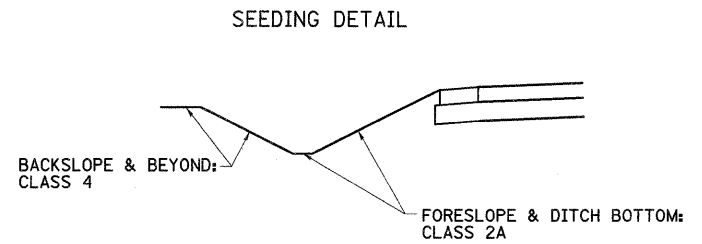

FILE NAME =	USER NAME = hensonke	DESIGNED -	REVISED -	<b>STATE OF ILLINOIS DEPARTMENT OF TRANSPORTATION</b>	<b>EROSION CONTROL DETAILS</b>	F.A.P. RTE.	SECTION	COUNTY	TOTAL SHEETS	SHEET NO.	
ct:\pw_work\pwsdot\hensonke\0133232\0206609-shr-eros.dgn	PLOT SCALE = 20.0000' / 1in.	DRAWN -	REVISED -			309	15T-1	WHITESIDE	74	32	
PLOT DATE = Fri Jun 24 07:44:25 2011	DATE -	CHECKED -	REVISED -			CONTRACT NO. 64F23					
		DATE -	REVISED -			ILLINOIS FED. AID PROJECT					
				SCALE:		SHEET NO. OF SHEETS STA. TO STA.					