
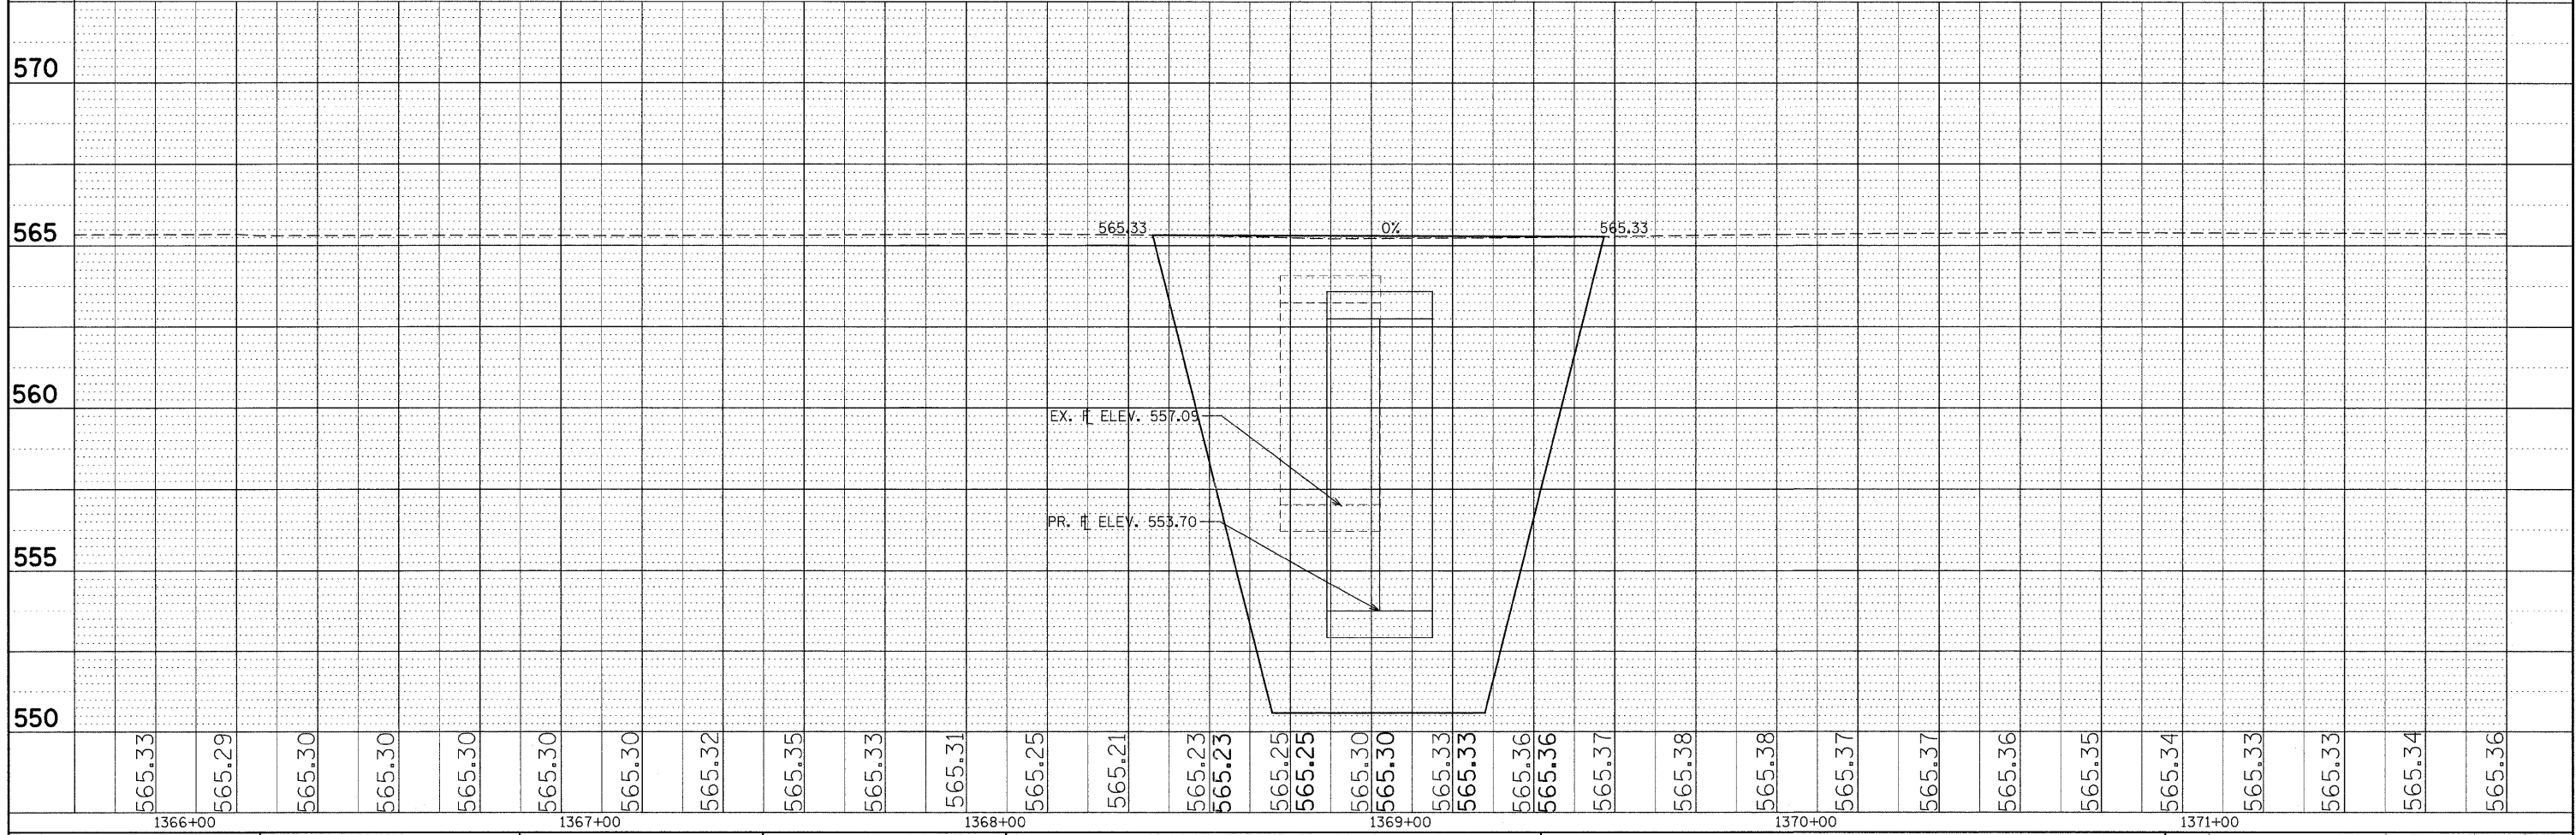


DATE: \_\_\_\_\_  
 BY: \_\_\_\_\_  
 CHECKED: \_\_\_\_\_  
 DATE: \_\_\_\_\_  
 FILE NAME: \_\_\_\_\_

DATE: \_\_\_\_\_  
 BY: \_\_\_\_\_  
 CHECKED: \_\_\_\_\_  
 DATE: \_\_\_\_\_  
 FILE NAME: \_\_\_\_\_

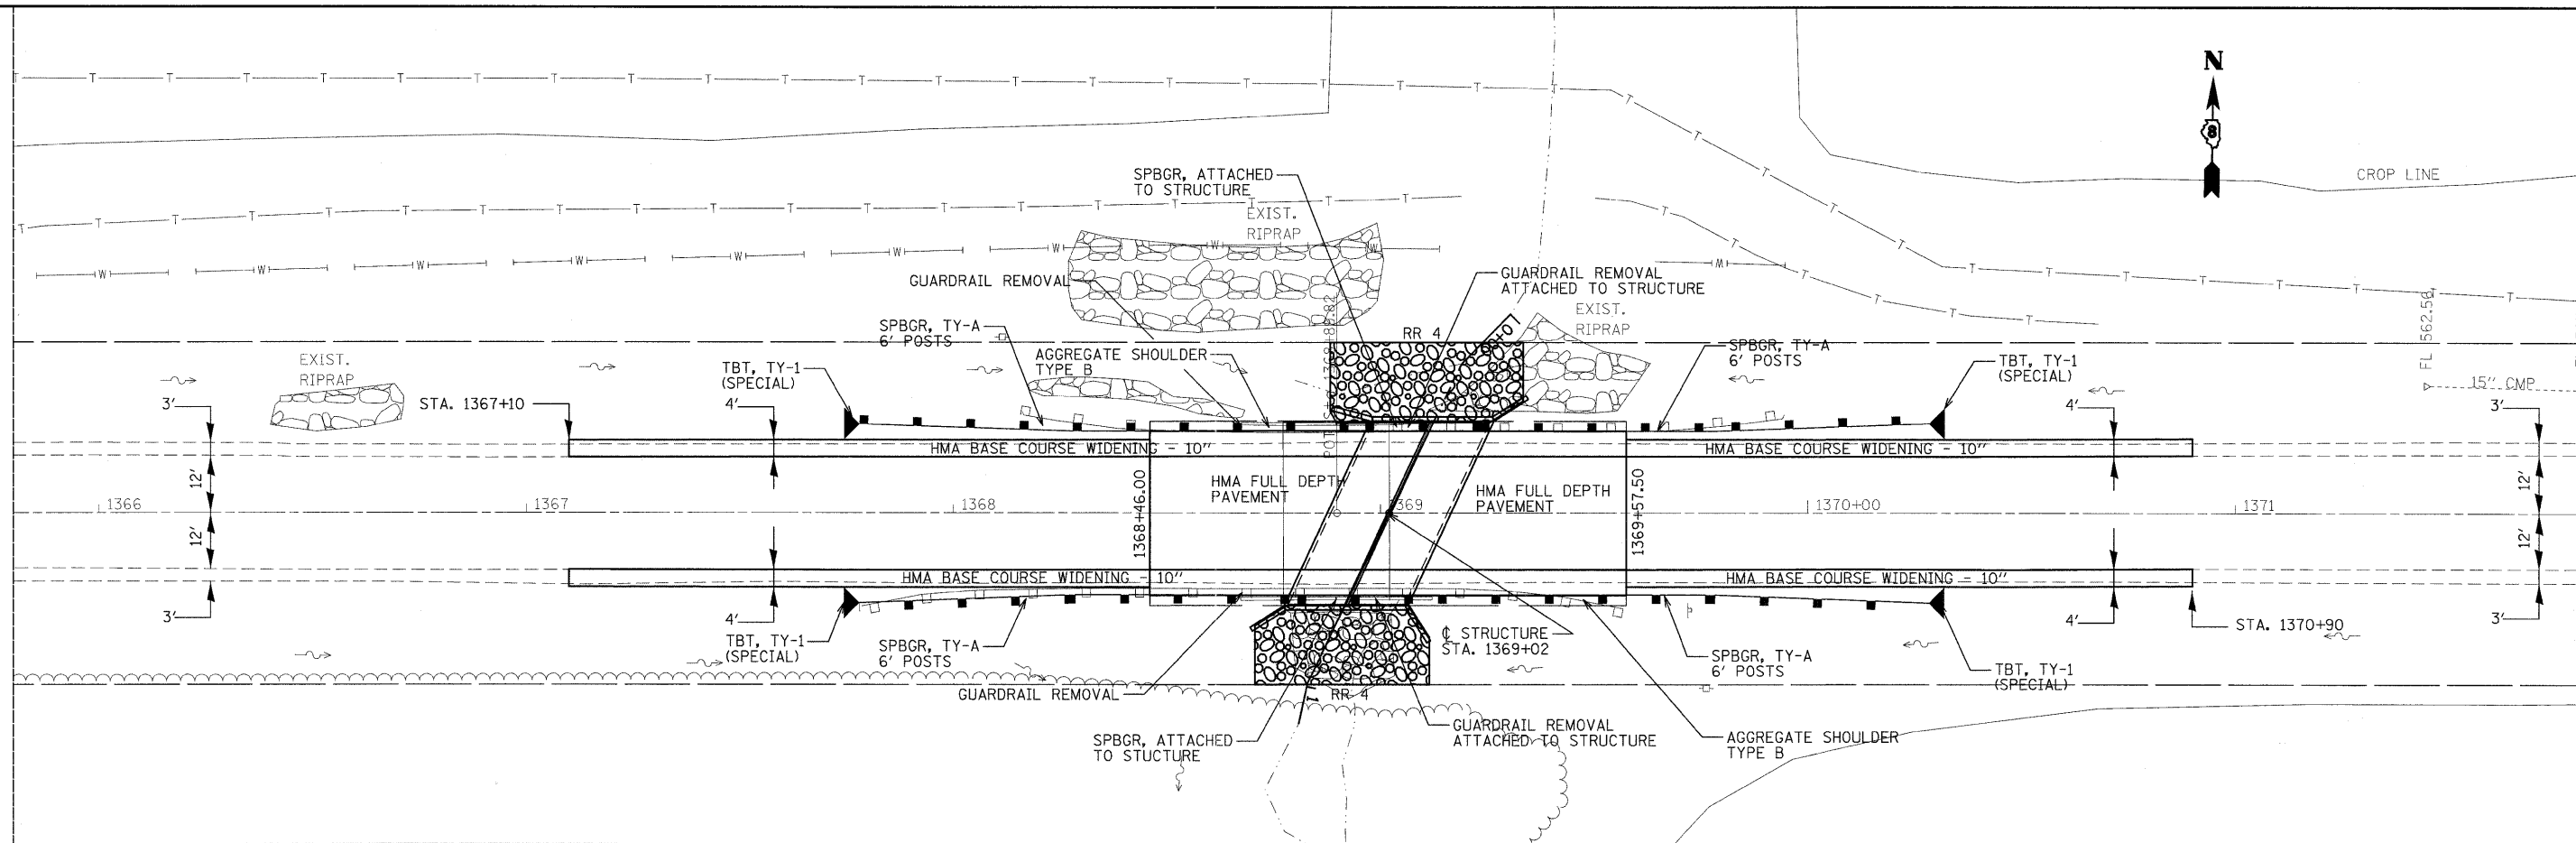

|   |           |           |                           |          |         |              |           |
|---|-----------|-----------|---------------------------|----------|---------|--------------|-----------|
| FILE NAME =                                 | DRAWN -   | REVISED - | F.A.P. RTE.               | SECTION  | COUNTY  | TOTAL SHEETS | SHEET NO. |
| cr:\pwork\pwork\mnn\td\0110211\p\11099a.dgn | CHECKED - | REVISED - | 785                       | 5137-1BR | MADISON | 21           | 6         |
| PLOT SCALE = 20,000' / 1" =                 | DATE -    | REVISED - | CONTRACT NO. 76390        |          |         |              |           |
| PLOT DATE = 7/1/2011                        |           |           | ILLINOIS FED. AID PROJECT |          |         |              |           |

**STATE OF ILLINOIS  
 DEPARTMENT OF TRANSPORTATION**

**PLAN AND PROFILE SHEET**

SCALE: SHEET NO. 1 OF 1 SHEETS STA. TO STA.