
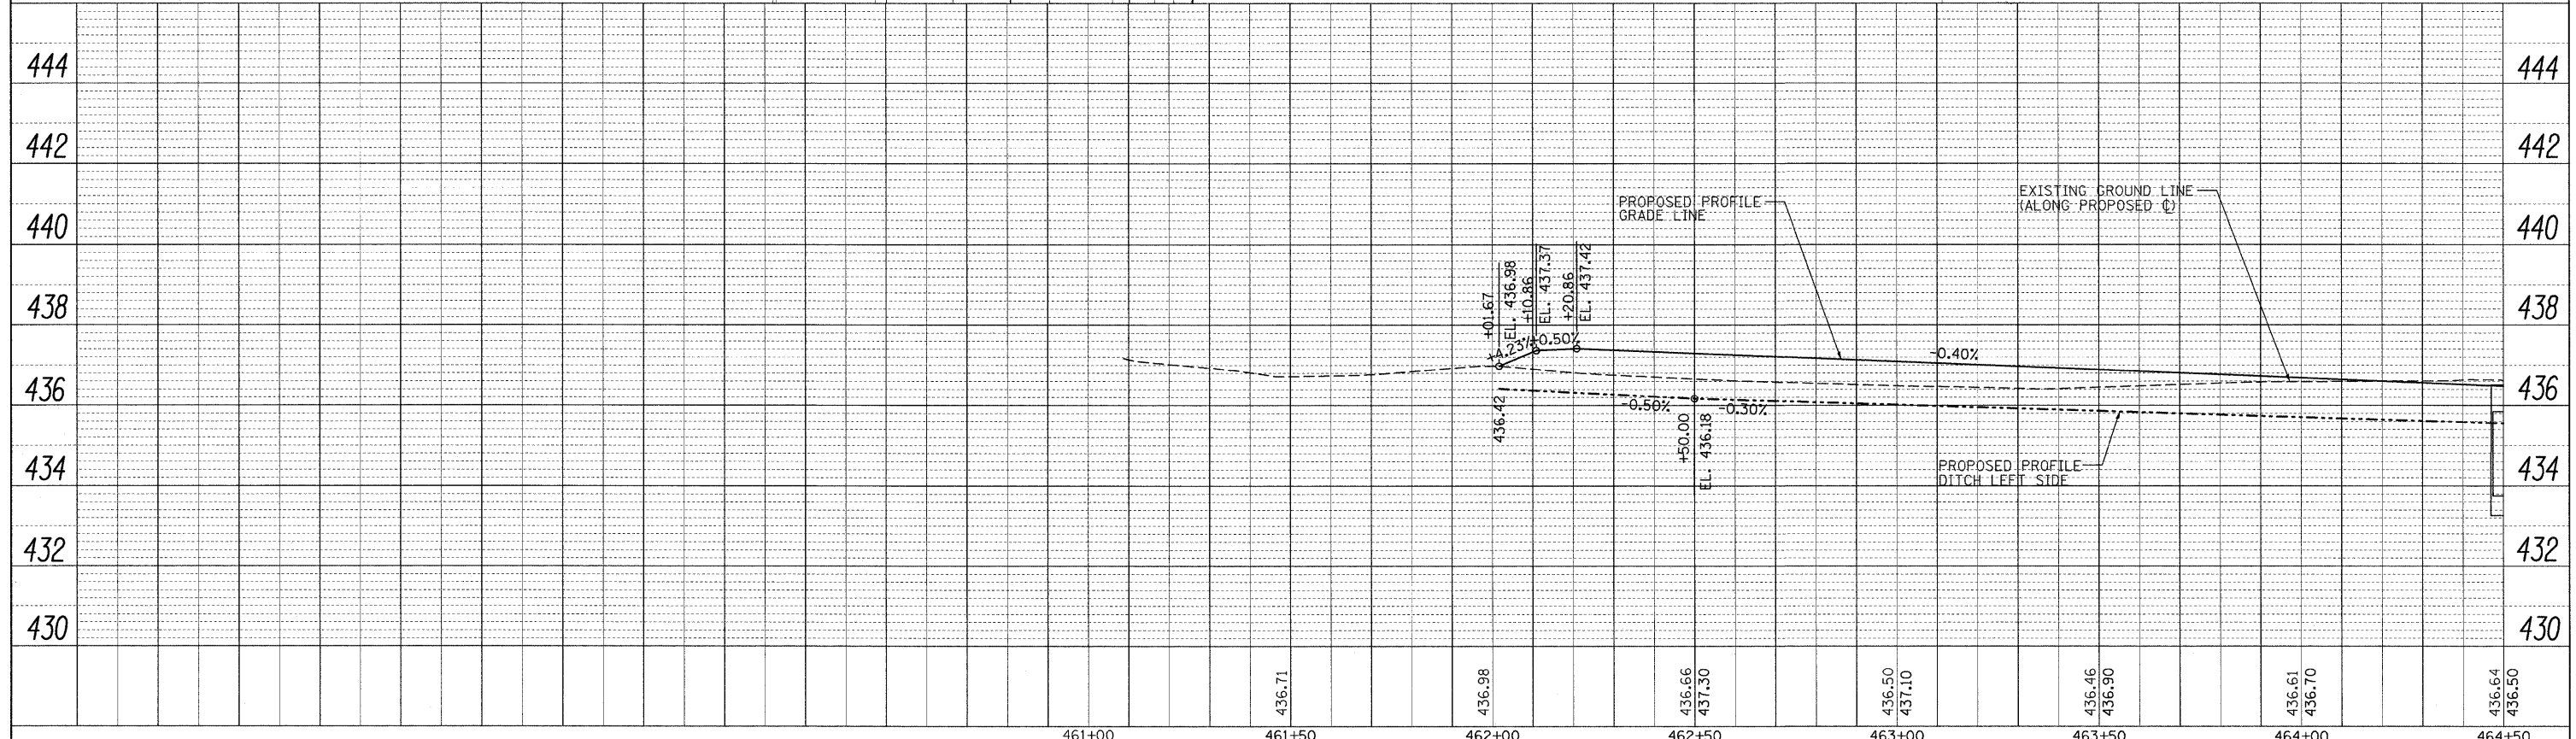


PLAN	SURVEYED	BY	DATE
	PLOTTED		
	CHECKED		
	BY		
	NO.		
	FILE NAME		

PROFILE	SURVEYED	BY	DATE
	PLOTTED		
	CHECKED		
	BY		
	NO.		
	NOTATION		

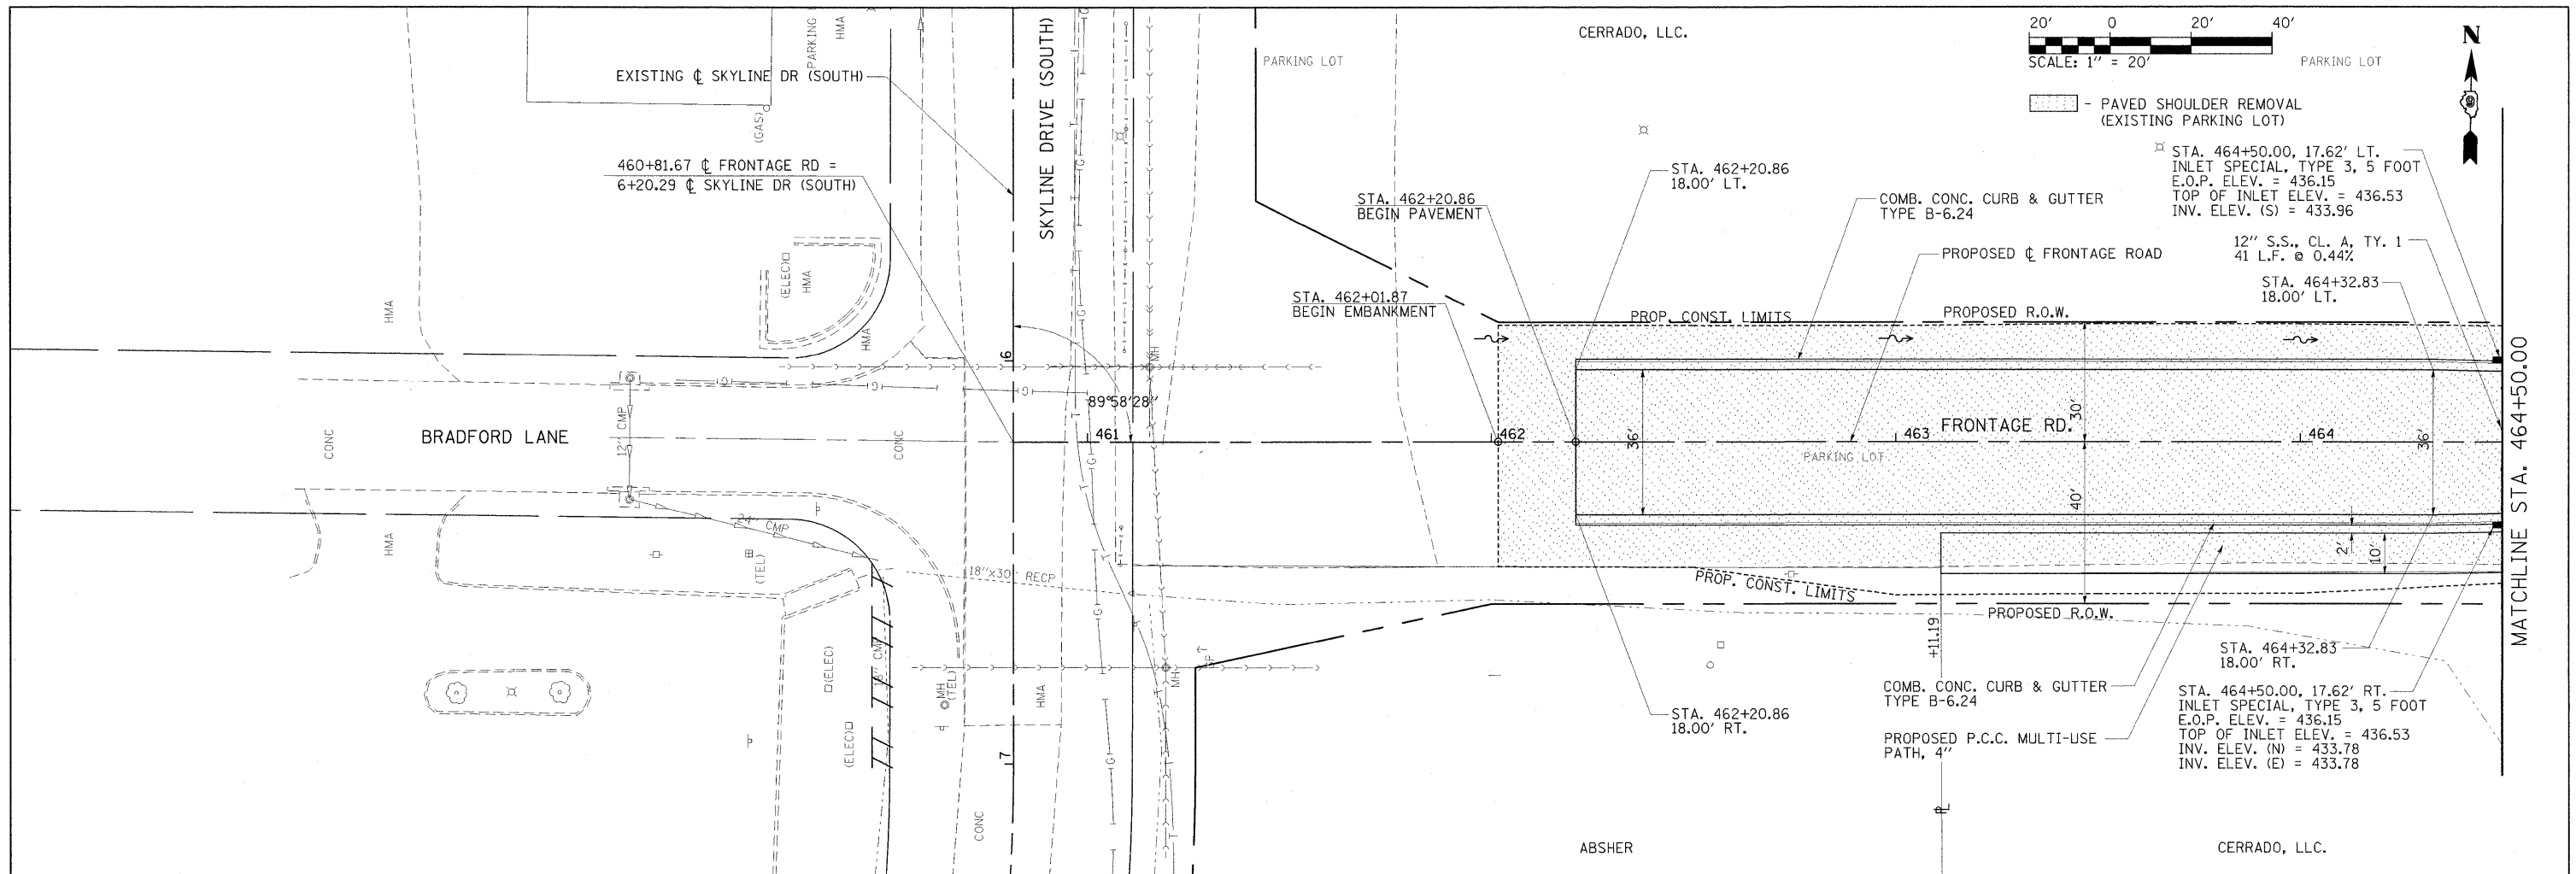

FILE NAME =	USER NAME = Brian Bond	DESIGNED - BB	REVISED -	<b>STATE OF ILLINOIS DEPARTMENT OF TRANSPORTATION</b>	<b>PLAN AND PROFILE FRONTAGE ROAD</b>	F.A. RTE.	SECTION	COUNTY	TOTAL SHEETS	SHEET NO.	
H:\DOT\0906603\Draw\CA0D_Sheets\Frontage	Road Contract\0908859-sht-plnprf-004-Frontage	DRAWN - RH & SH	REVISED -			331	(1X-1) R-7	WILLIAMSON	79	15	
PLOT SCALE = 20,000.00' / IN.	CHECKED - KPF & SPH	REVISED -	SCALE: 1"=20'			SHEET NO.	OF	SHEETS	STA. 460+81.67	TO STA. 464+50	CONTRACT NO. 78251
PLOT DATE = 3/17/2011	DATE - 3/16/11	REVISED -	ILLINOIS FED. AID PROJECT								