
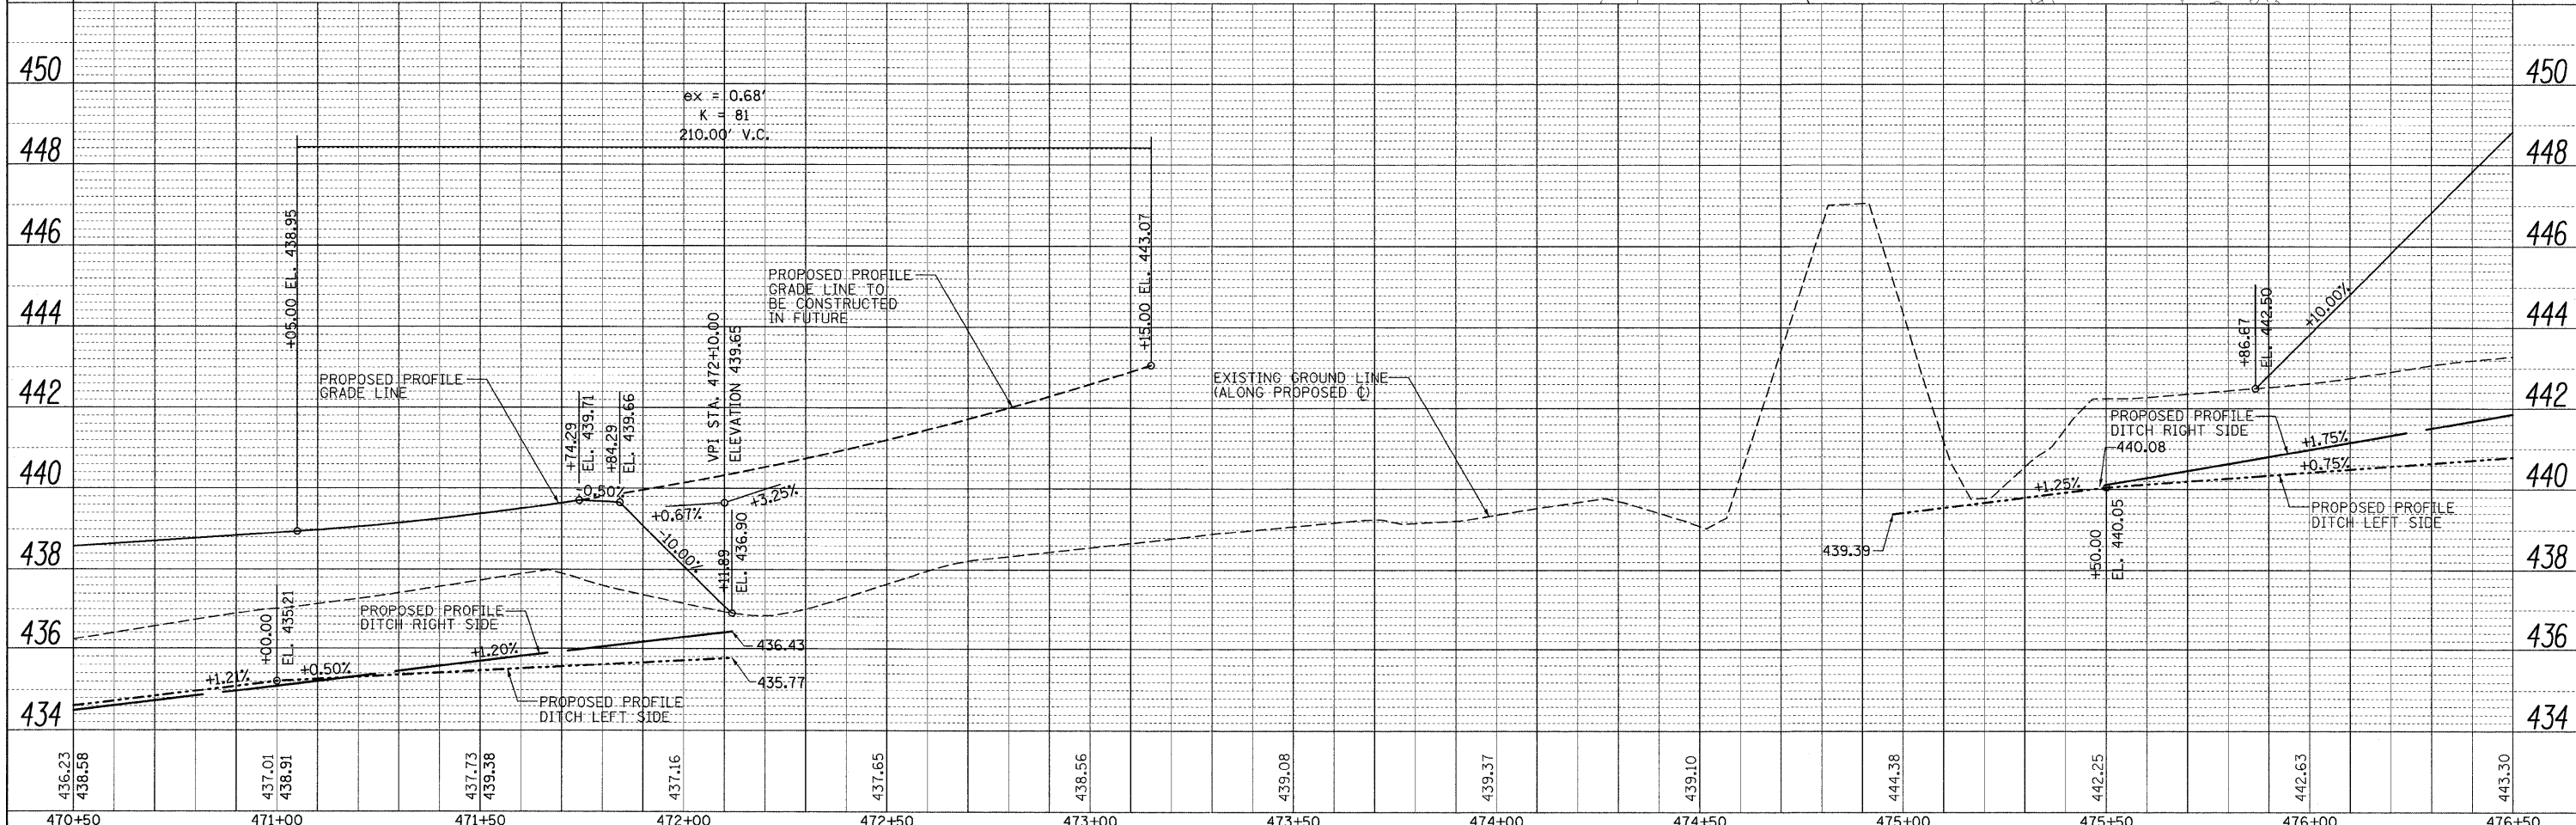


PLAN	SURVEYED	BY	DATE
	PLOTTED		
	CHECKED		
	NOTE BOOK		
	NO. OF WAY CHECKED		
	CADD FILE NAME		

PROFILE	SURVEYED	BY	DATE
	PLOTTED		
	CHECKED		
	NOTE BOOK		
	NO. OF WAY CHECKED		
	STRUCTURE NOTATIONS CHRD		

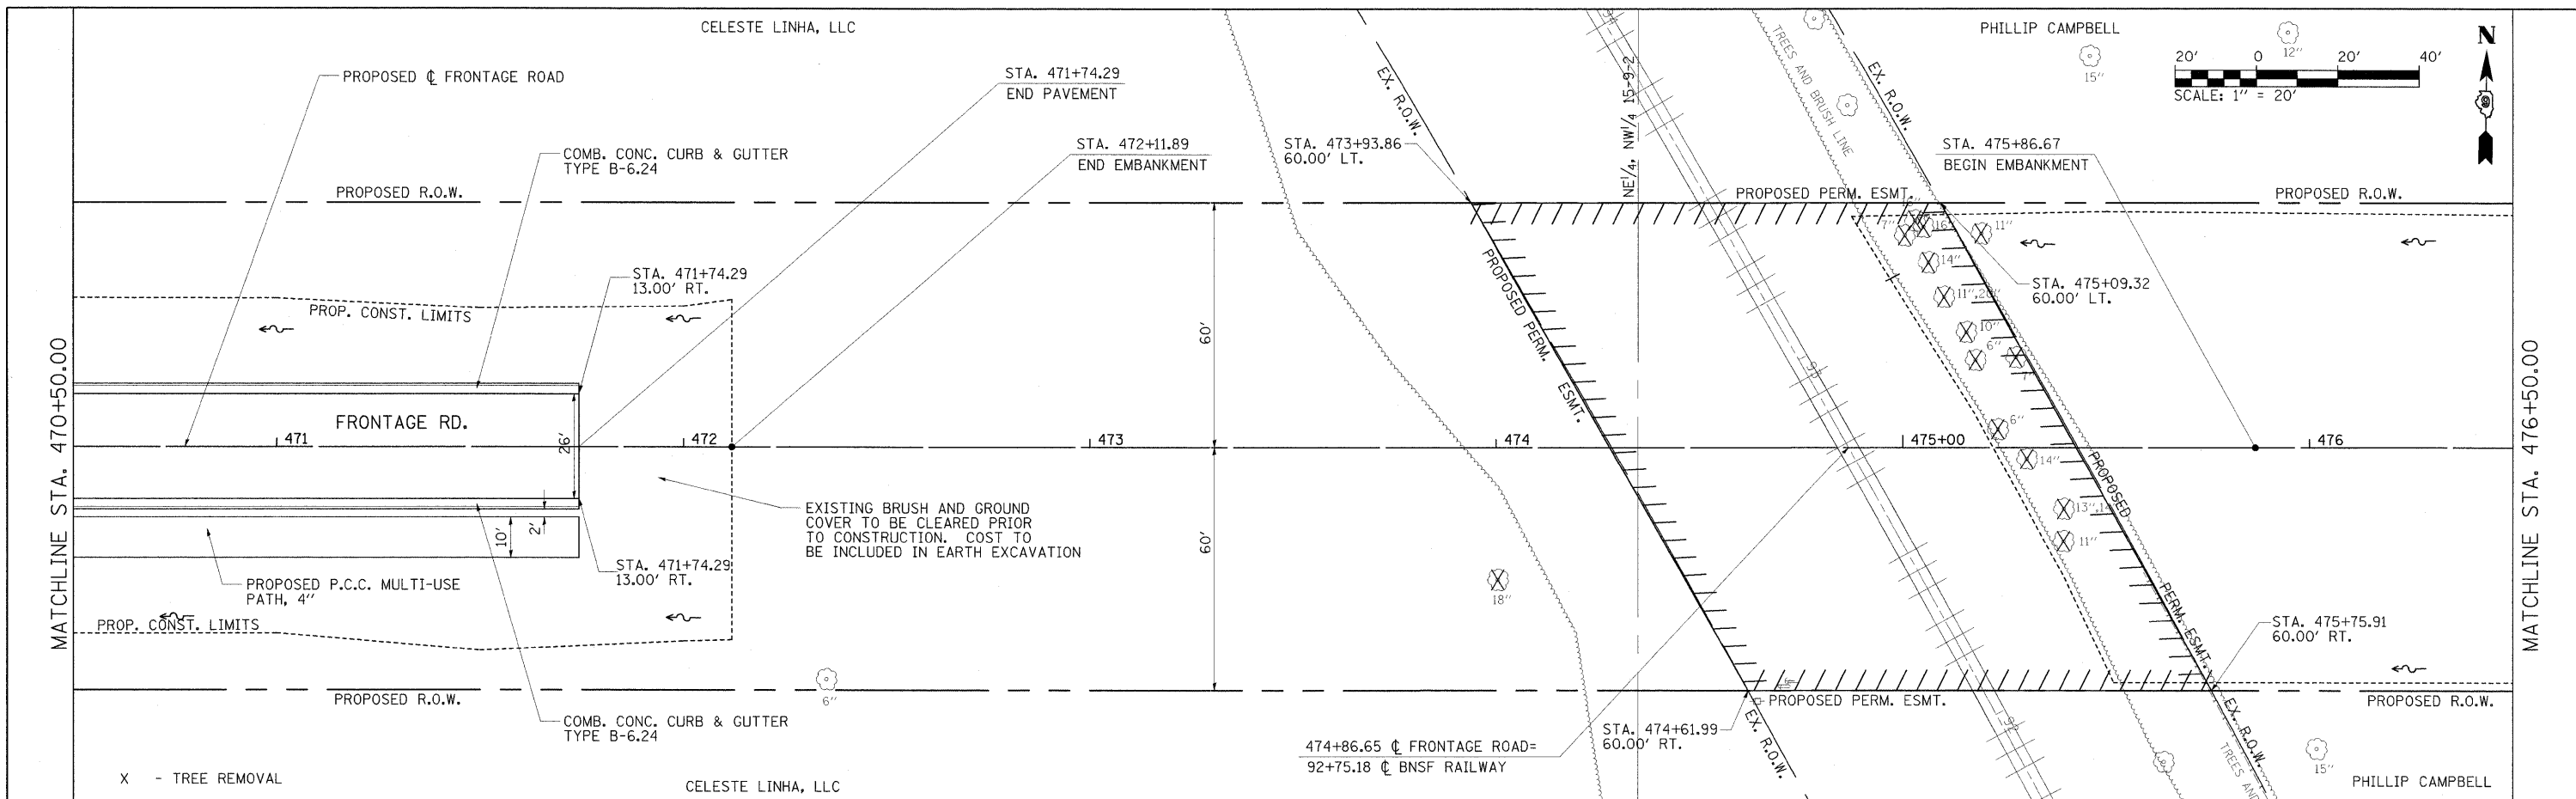

FILE NAME =	USER NAME = Brian Bond	DESIGNED - BB	REVISED -
1:\1007\0906603\Draw\CADD.Sheets\Frontage	Road Contract\0906603\shd.pln\prf-026-Frontage	DRAWN - RH & SH	REVISED -
	PLOT SCALE = 20.0000' / IN.	CHECKED - KPF & SPH	REVISED -
	PLOT DATE = 3/17/2011	DATE - 3/16/11	REVISED -

**STATE OF ILLINOIS
DEPARTMENT OF TRANSPORTATION**

**PLAN AND PROFILE
FRONTAGE ROAD**

SCALE: 1"=20' SHEET NO. OF SHEETS STA. 470+50 TO STA. 476+50

F.A. RTE.	SECTION	COUNTY	TOTAL SHEETS	SHEET NO.
331	(1X-1) R-7	WILLIAMSON	79	17
CONTRACT NO. 78251				
ILLINOIS FED. AID PROJECT				