
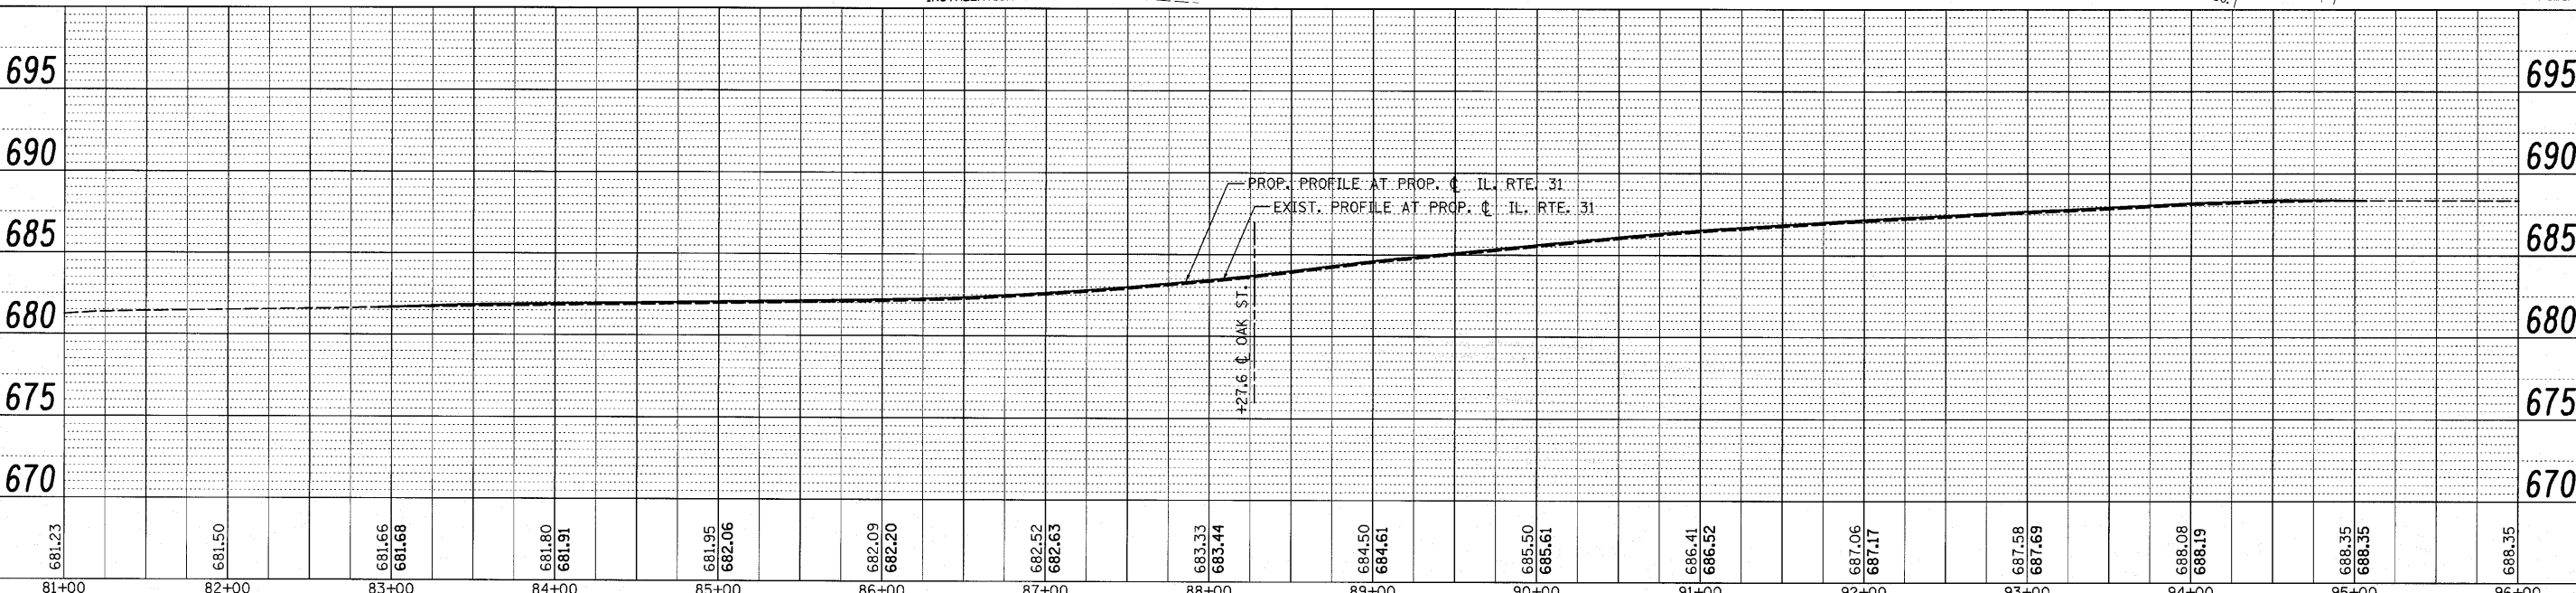
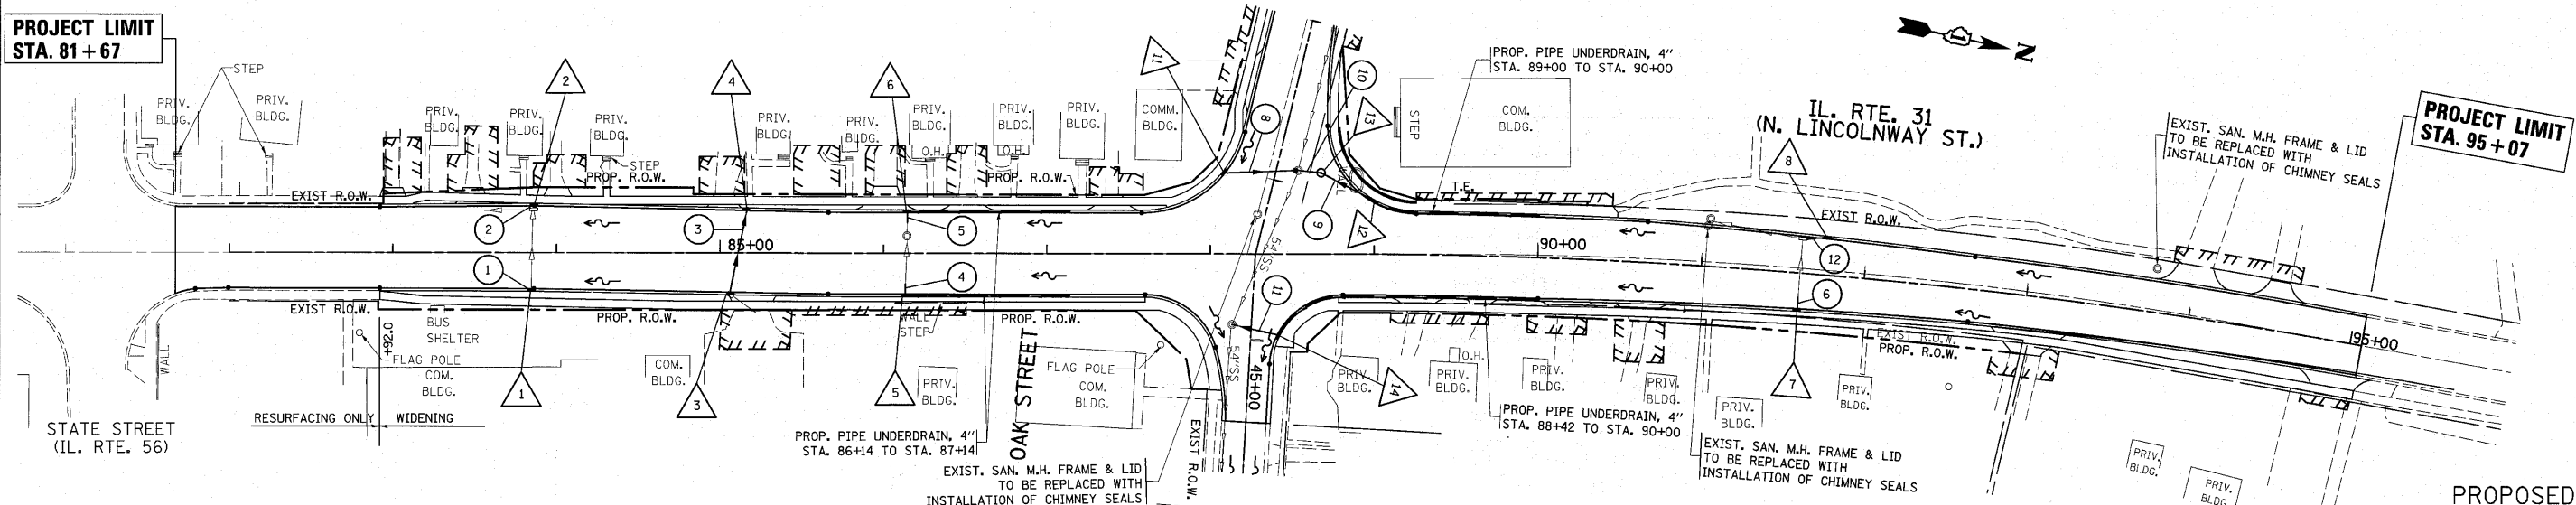


= DRIVEWAY PAVEMENT REMOVAL (TYP.)

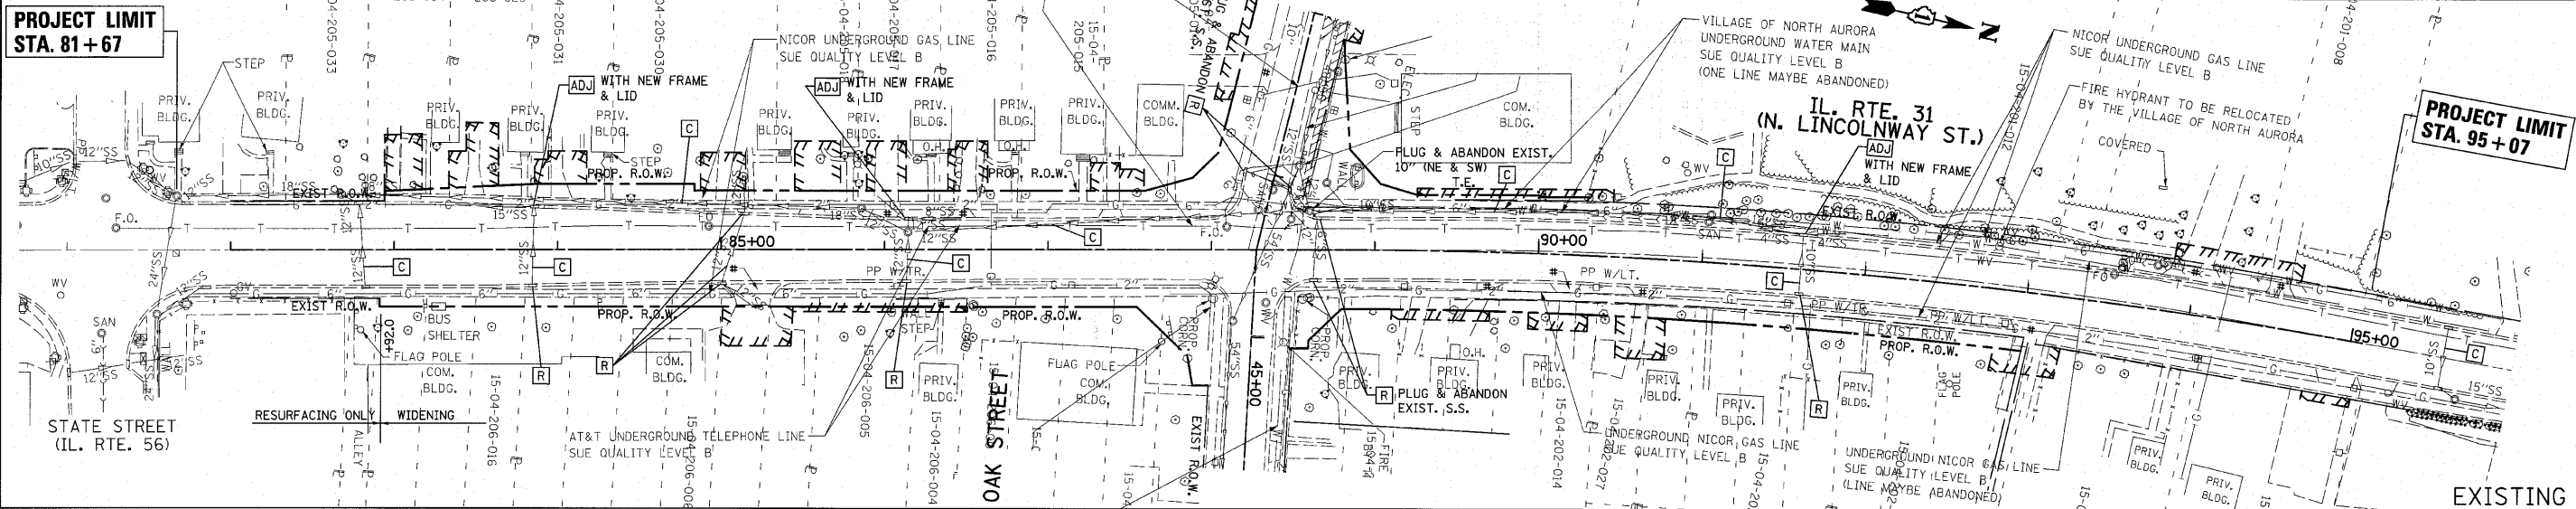

DATE: _____ BY: _____

PLAN

SURVEYED _____

NOTE BOOK _____

ALIGNED _____

CHECKED _____

PLANNED _____

NO. _____

DATE: _____ BY: _____

PROFILE

SURVEYED _____

GRADES CHECKED _____

PLAN NO. _____

NO. _____

PLANNED _____

NO. _____

| | | | | | | | | | | | | |
|-----------------------------------|---------------------|------------|-----------|---|---|---------------------------|---------------------|--------------|--------------------|--------------|--|--|
| FILE NAME = P101603-ahs-drain.dgn | USER NAME = wj-ckhd | DESIGNED - | REVISED - | STATE OF ILLINOIS DEPARTMENT OF TRANSPORTATION | IL. RTE. 31 @ OAK STREET EXISTING & PROPOSED DRAINAGE & UTILITY PLAN | F.A.U. RTE. 3887 | SECTION A-R-N-1 | COUNTY KANE | TOTAL SHEETS 77 | SHEET NO. 22 | | |
| PLOT SCALE = 50.000' / IN. | | CHECKED - | REVISED - | | | SCALE: 1"=50' | SHEET NO. OF SHEETS | STA. TO STA. | CONTRACT NO. 62914 | | | |
| PLOT DATE = 4/30/2010 | | DATE - | REVISED - | | | ILLINOIS FED. AID PROJECT | | | | | | |
| | | | | | | | | | | | | |