



- ① EXISTING HOT-MIX ASPHALT PAVEMENT  
HUNT CLUB ROAD = APPROX. 10" TO 13"  
MILLBURN ROAD = APPROX. 11"  
WADSWORTH ROAD = APPROX. 12"
- ② EXISTING AGGREGATE PAVEMENT
- ③ EXISTING SUB-BASE GRANULAR MATERIAL  
HUNT CLUB ROAD = APPROX. 10" TO 12"  
MILLBURN ROAD = APPROX. 6" TO 12"  
WADSWORTH ROAD = APPROX. 6" TO 12"

- ④ EXISTING BITUMINOUS SHOULDER
- ⑤ EXISTING AGGREGATE SHOULDER
- ⑥ EXISTING TOP SOIL
- ⑦ GEOTECHNICAL FABRIC FOR GROUND STABILIZATION
- ⑧ EARTH EXCAVATION
- ⑨ TOPSOIL, FURNISH AND PLACE 4"
- ⑩ PAVEMENT REMOVAL
- ⑪ AGGREGATE SUBGRADE, 12"
- ⑫ AGGREGATE BASE COURSE, TYPE A, 4"
- ⑬ BITUMINOUS MATERIALS (PRIME COAT)
- ⑭ 3/4" LEVELING BINDER (MACHINE METHOD), N70
- ⑮ 2 1/4" HOT-MIX ASPHALT BINDER COURSE, IL-19.0, N70
- ⑯ 5 1/2" HOT-MIX ASPHALT BINDER COURSE, IL-19.0, N70
- ⑰ 8" HOT-MIX ASPHALT BINDER COURSE, IL-19.0, N70
- ⑱ 1 1/2" HOT-MIX ASPHALT SURFACE COURSE, MIX 'D', N70
- ⑲ STAMPED COLORED PCC MEDIAN SURFACE 4-INCH (SPECIAL)
- ⑳ 10" STAMPED COLORED PCC
- ㉑ PORTLAND CEMENT CONCRETE SIDEWALK 5"
- ㉒ AREA REFLECTIVE CRACK CONTROL TREATMENT
- ㉓ 6" AGGREGATE SHOULDERS, TYPE A
- ㉔ PIPE UNDERDRAINS 4" (MODIFIED)
- ㉕ 6" CONCRETE CURB, TYPE B
- ㉖ COMBINATION CONCRETE CURB AND GUTTER, TYPE B-6.24
- ㉗ COMBINATION CONCRETE CURB AND GUTTER, TYPE B-6.24 (MODIFIED)
- ㉘ COMBINATION CONCRETE CURB AND GUTTER, TYPE M-4.24
- ㉙ COMBINATION CONCRETE CURB AND GUTTER, TYPE M-2.24 (MODIFIED)
- ㉚ HOT-MIX ASPHALT SURFACE REMOVAL, 2"
- ㉛ REMOVAL AND DISPOSAL OF UNSUITABLE MATERIALS
- ㉜ 6" POROUS GRANULAR EMBANKMENT, SUBGRADE
- ㉝ POROUS GRANULAR BACKFILL
- ㉞ SEEDING, CLASS 1B
- ㉟ SEEDING, CLASS 2A
- ㊱ SEEDING, CLASS 4A
- ㊲ TEMPORARY EROSION CONTROL SEEDING
- ㊳ PROTECTIVE COAT
- ㊴ 6" AGGREGATE BICYCLE PATH

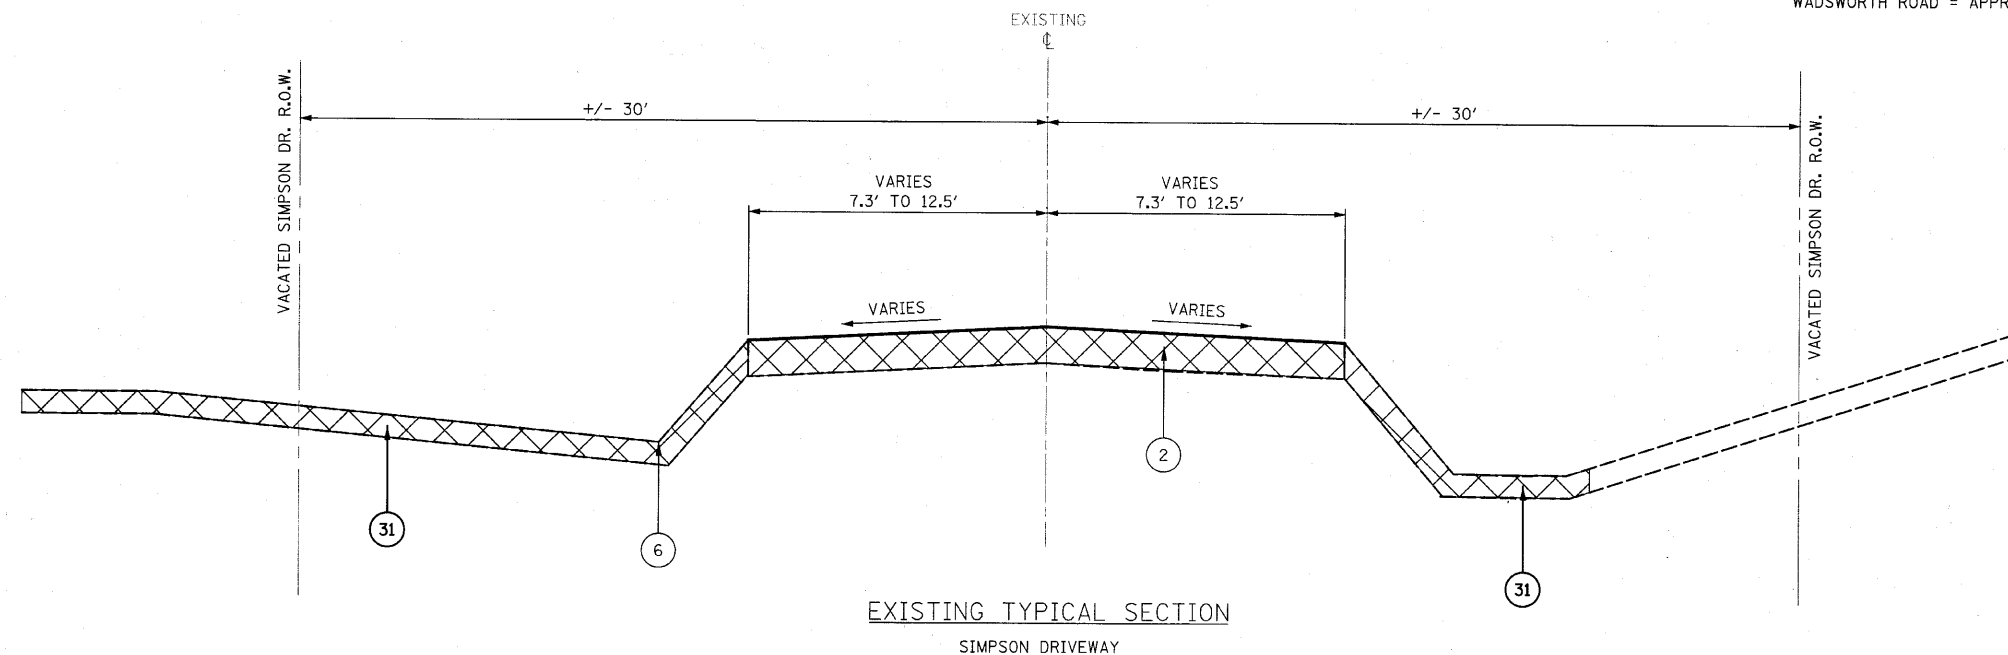

EXISTING TYPICAL SECTION  
SIMPSON DRIVEWAY

REMOVAL ITEMS

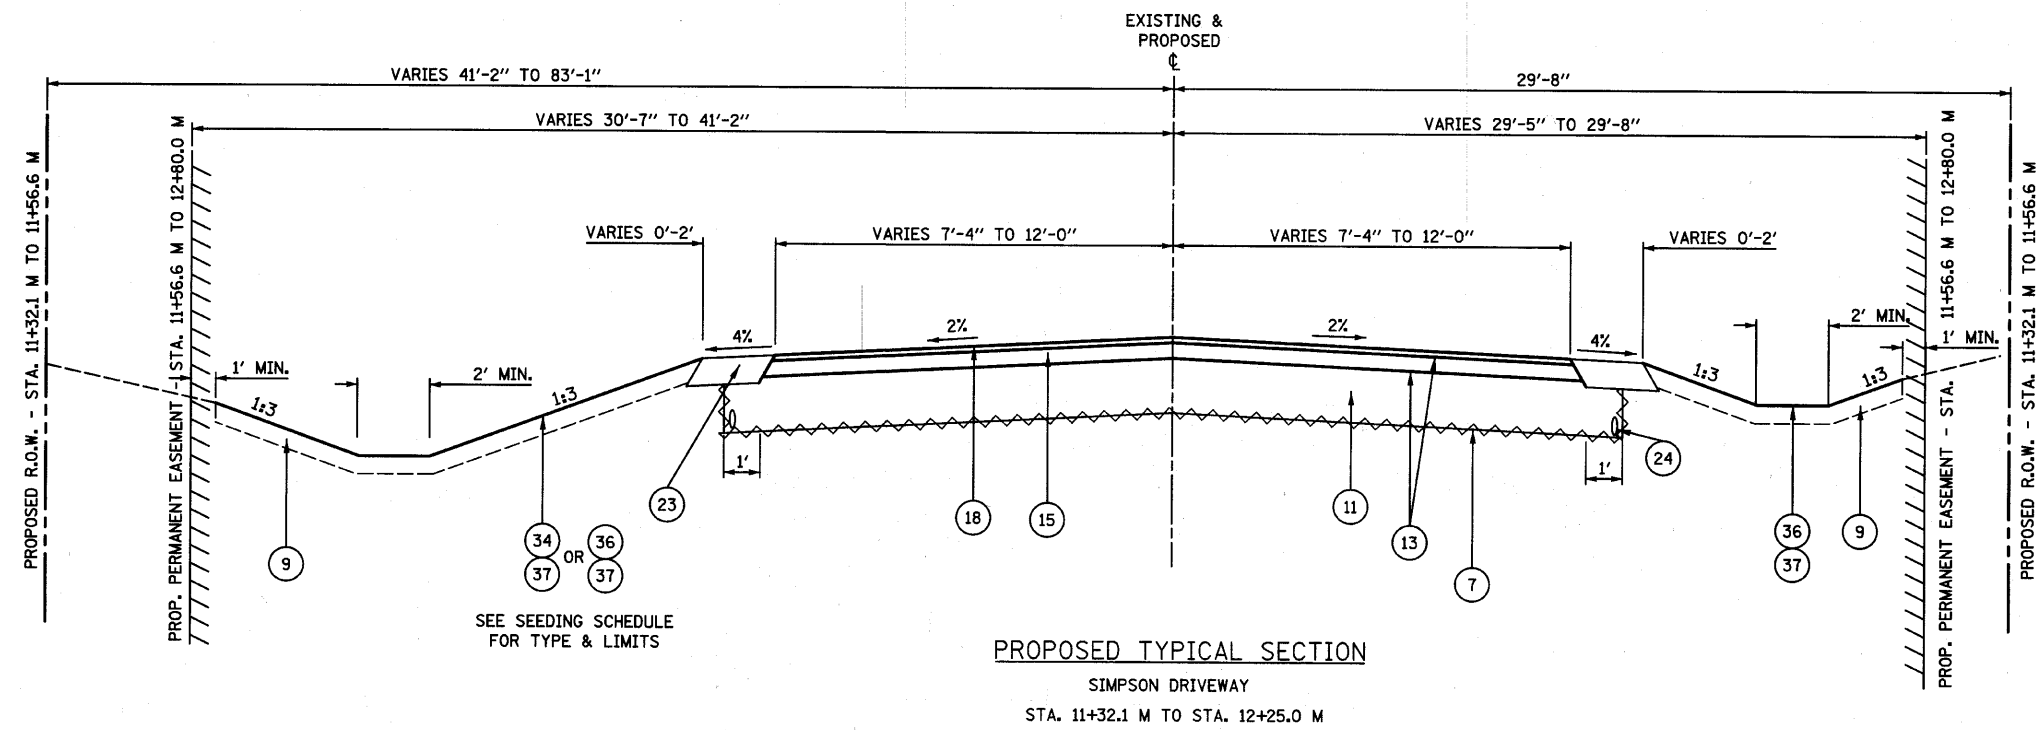

PROPOSED TYPICAL SECTION  
SIMPSON DRIVEWAY  
STA. 11+32.1 M TO STA. 12+25.0 M

SEE SEEDING SCHEDULE FOR TYPE & LIMITS

FILE NAME = SA\JUL1980-1989\1982\082\Huron\Plan\_Sheets\DI-rht-typtical.dgn

**STRAND ENGINEERS**  
1170 SOUTH HOUBOLT ROAD  
JOLIET, ILLINOIS 60431  
(815) 744-4200

USER NAME = marog  
PLOT SCALE = 5.0000' / IN.  
PLOT DATE = 9/13/2010

DESIGNED - MAG  
DRAWN - VLF  
CHECKED - RKK  
DATE -  
REVISED - SAI - 9/10/10  
REVISED -  
REVISED -  
REVISED -

**STATE OF ILLINOIS  
DEPARTMENT OF TRANSPORTATION**

**SIMPSON DRIVEWAY  
EXISTING & PROPOSED TYPICAL SECTIONS**  
SCALE: N.T.S. SHEET NO. OF SHEETS STA. N/A TO STA. N/A

F.A.U. RTE.	SECTION	COUNTY	TOTAL SHEETS	SHEET NO.
2661	02-00076-13-CH	LAKE	177	14
FED. ROAD DIST. NO. 1 ILLINOIS FED. AID PROJECT				

CONTRACT NO. 64357