
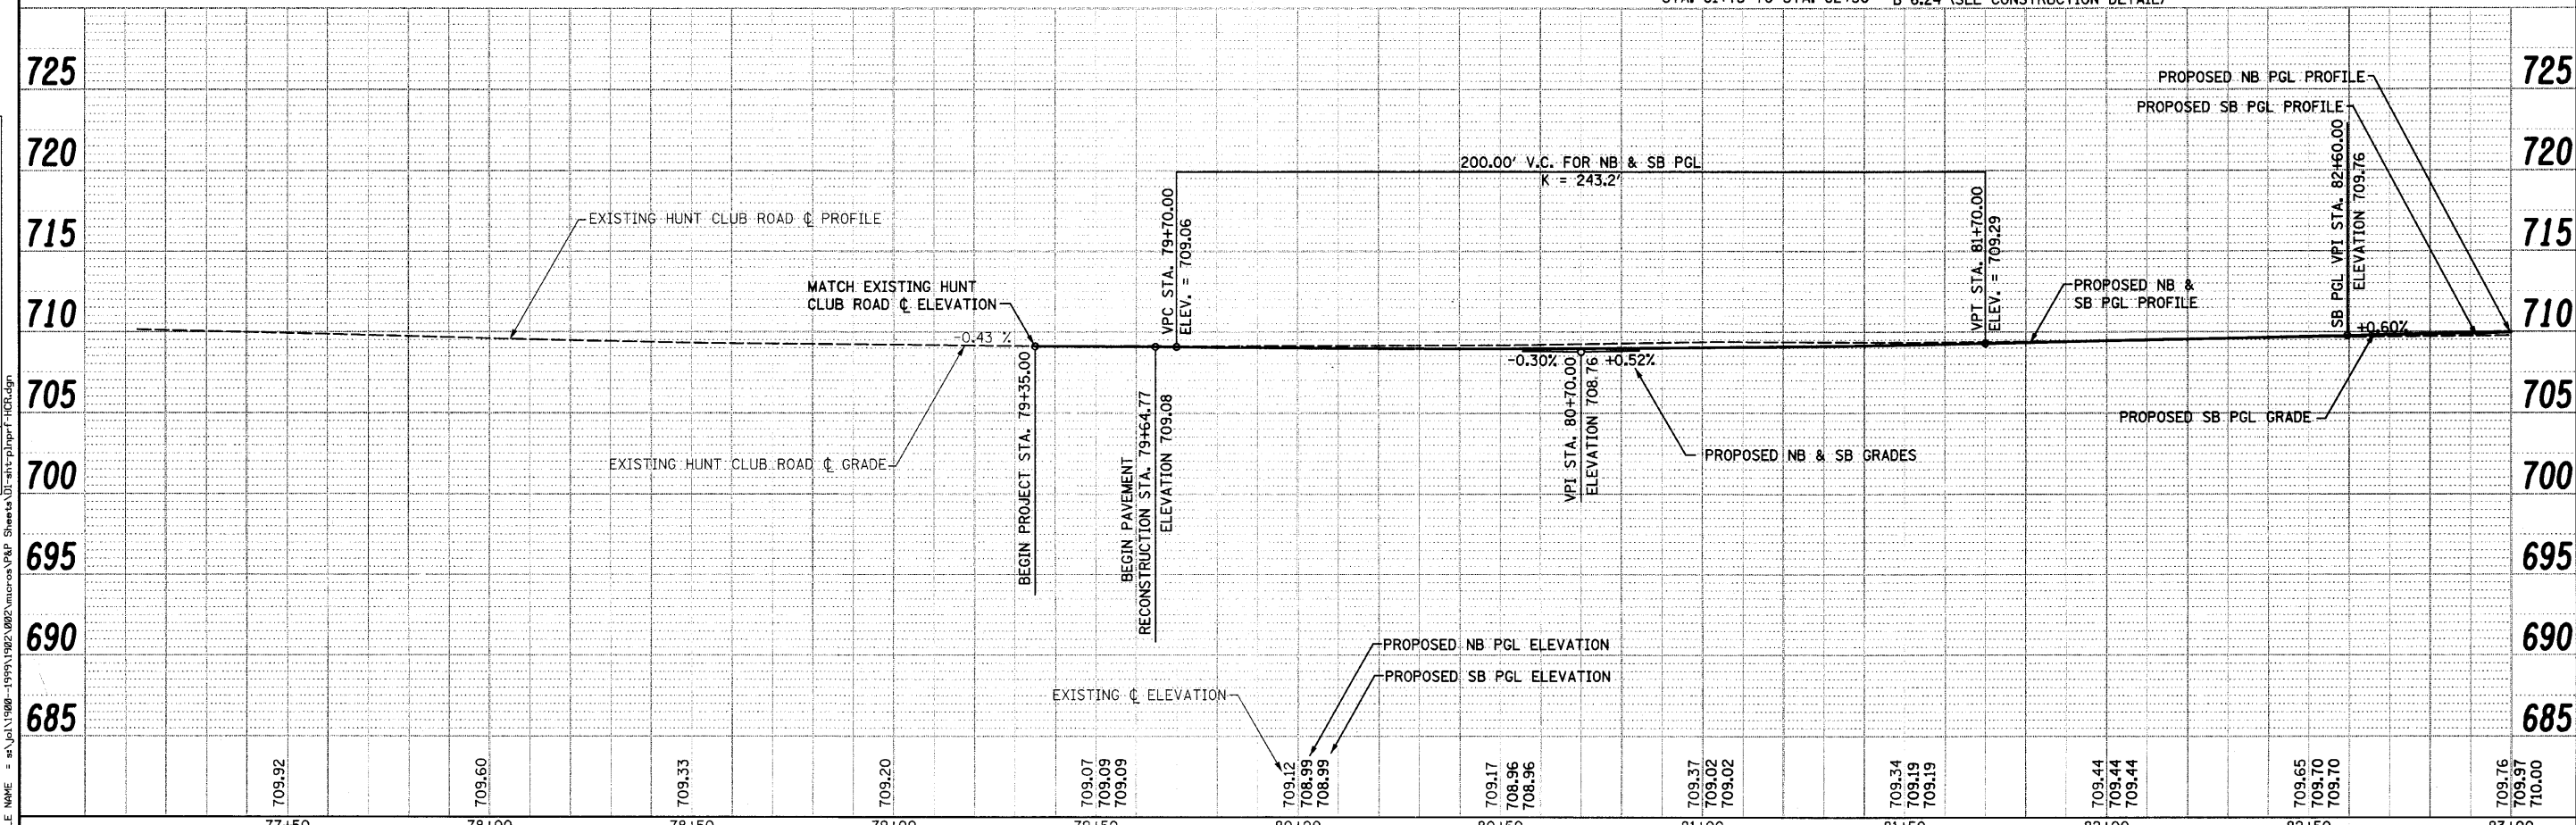


DATE	
BY	
REVISION	
NO.	
DESCRIPTION	
DATE	
BY	
REVISION	
NO.	
DESCRIPTION	
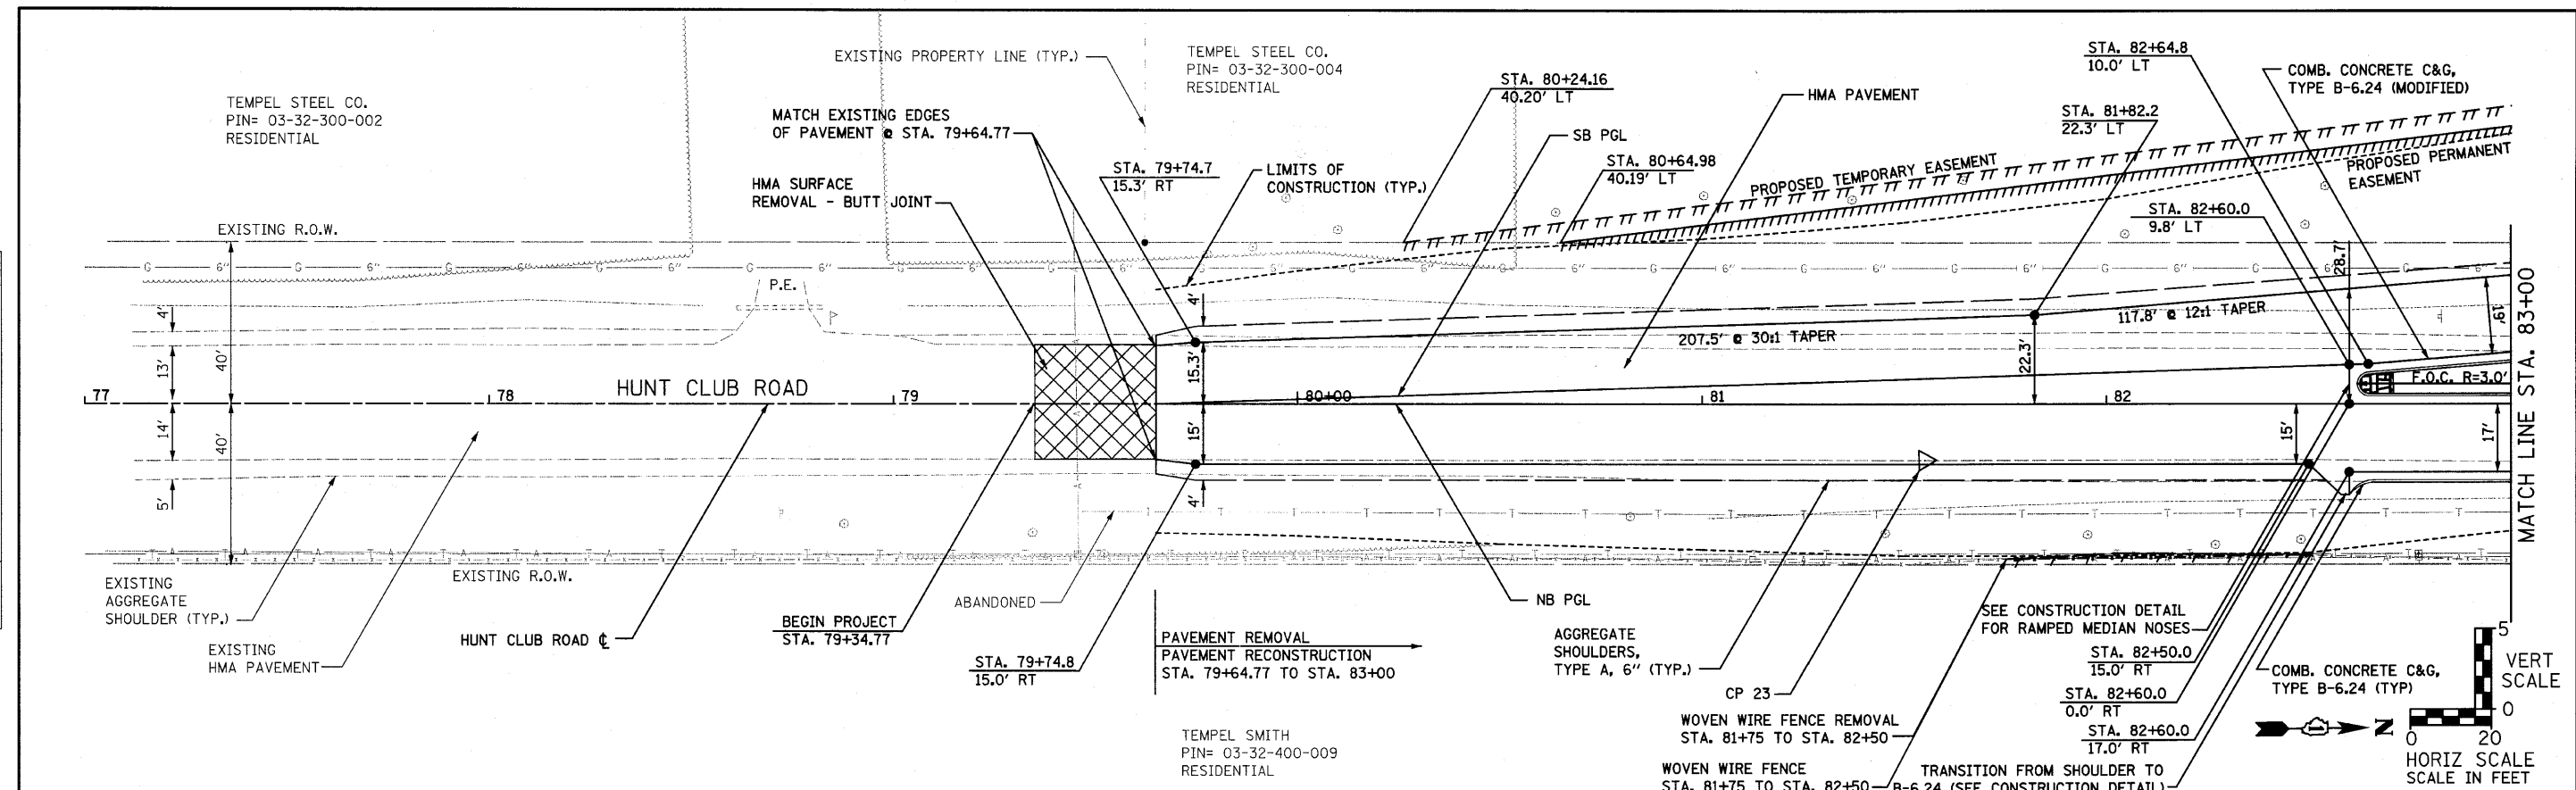

77+50	78+00	78+50	79+00	79+50	80+00	80+50	81+00	81+50	82+00	82+50	83+00
709.92	709.60	709.33	709.20	709.07 709.09 709.09	709.12 708.95 708.99	709.17 708.96 708.96	709.37 709.02 709.02	709.34 709.19 709.19	709.44 709.44 709.44	709.65 709.70 709.70	709.76 709.97 710.00

1170 SOUTH HOUBOLT ROAD  
JOLIET, ILLINOIS 60431  
(815) 744-4200

USER NAME = sa-on  
DESIGNED - MAG  
CHECKED - RKK  
DRAWN - VLF  
PLOT SCALE = 20.0000" / IN.  
PLOT DATE = 4/1/2012  
REVISION -  
REVISION -  
REVISION -  
CHECKED - RKK  
REVISION -

STATE OF ILLINOIS  
DEPARTMENT OF TRANSPORTATION

HUNT CLUB ROAD PLAN AND PROFILE  
SCALE: AS SHOWN SHEET NO. 07 OF SHEETS STA. 77+50 TO STA. 83+00

F.A. RTE.	SECTION	COUNTY	TOTAL SHEETS	SHEET NO.
2661	02-00076-13-CH	LAKE	177	36
CONTRACT NO. 63457				

FED. ROAD DIST. NO. 1 ILLINOIS FED. AID PROJECT

