

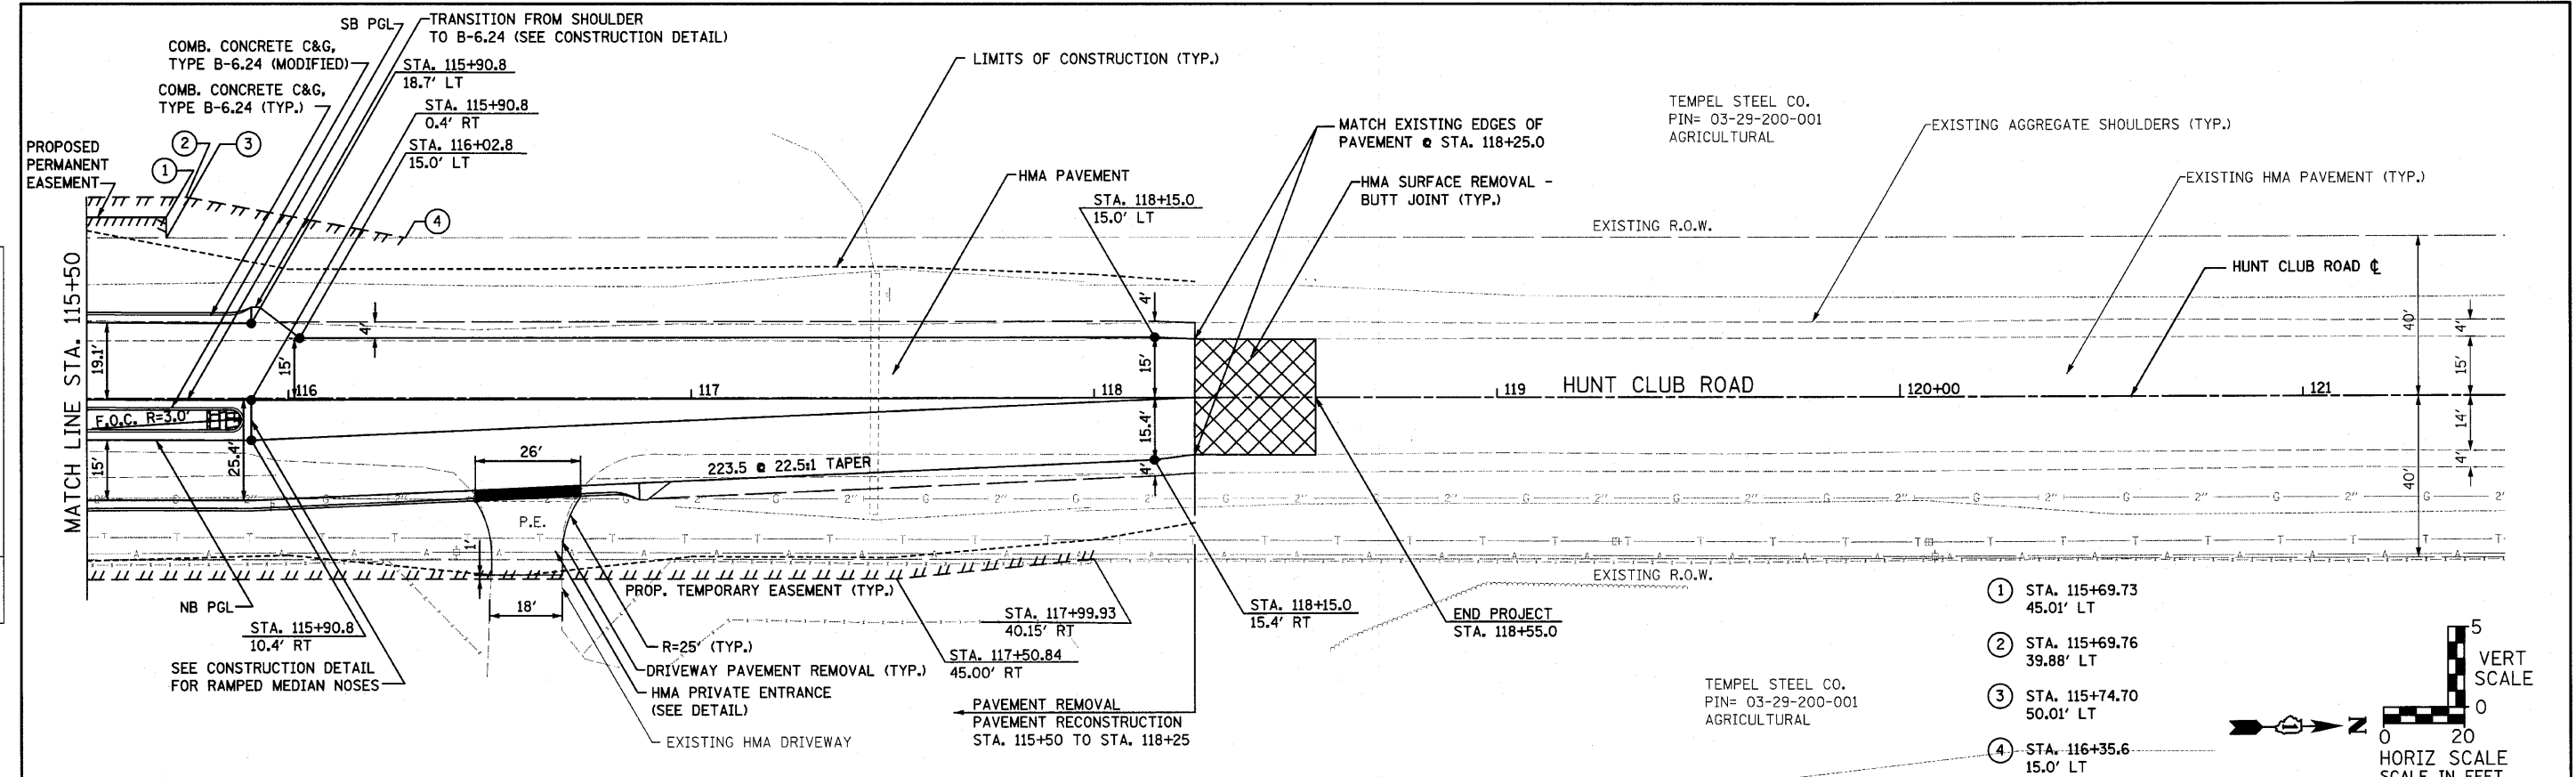


DATE	
BY	
REVISIONS	
NO.	
DESCRIPTION	
DATE	
BY	
REVISIONS	
NO.	
DESCRIPTION	
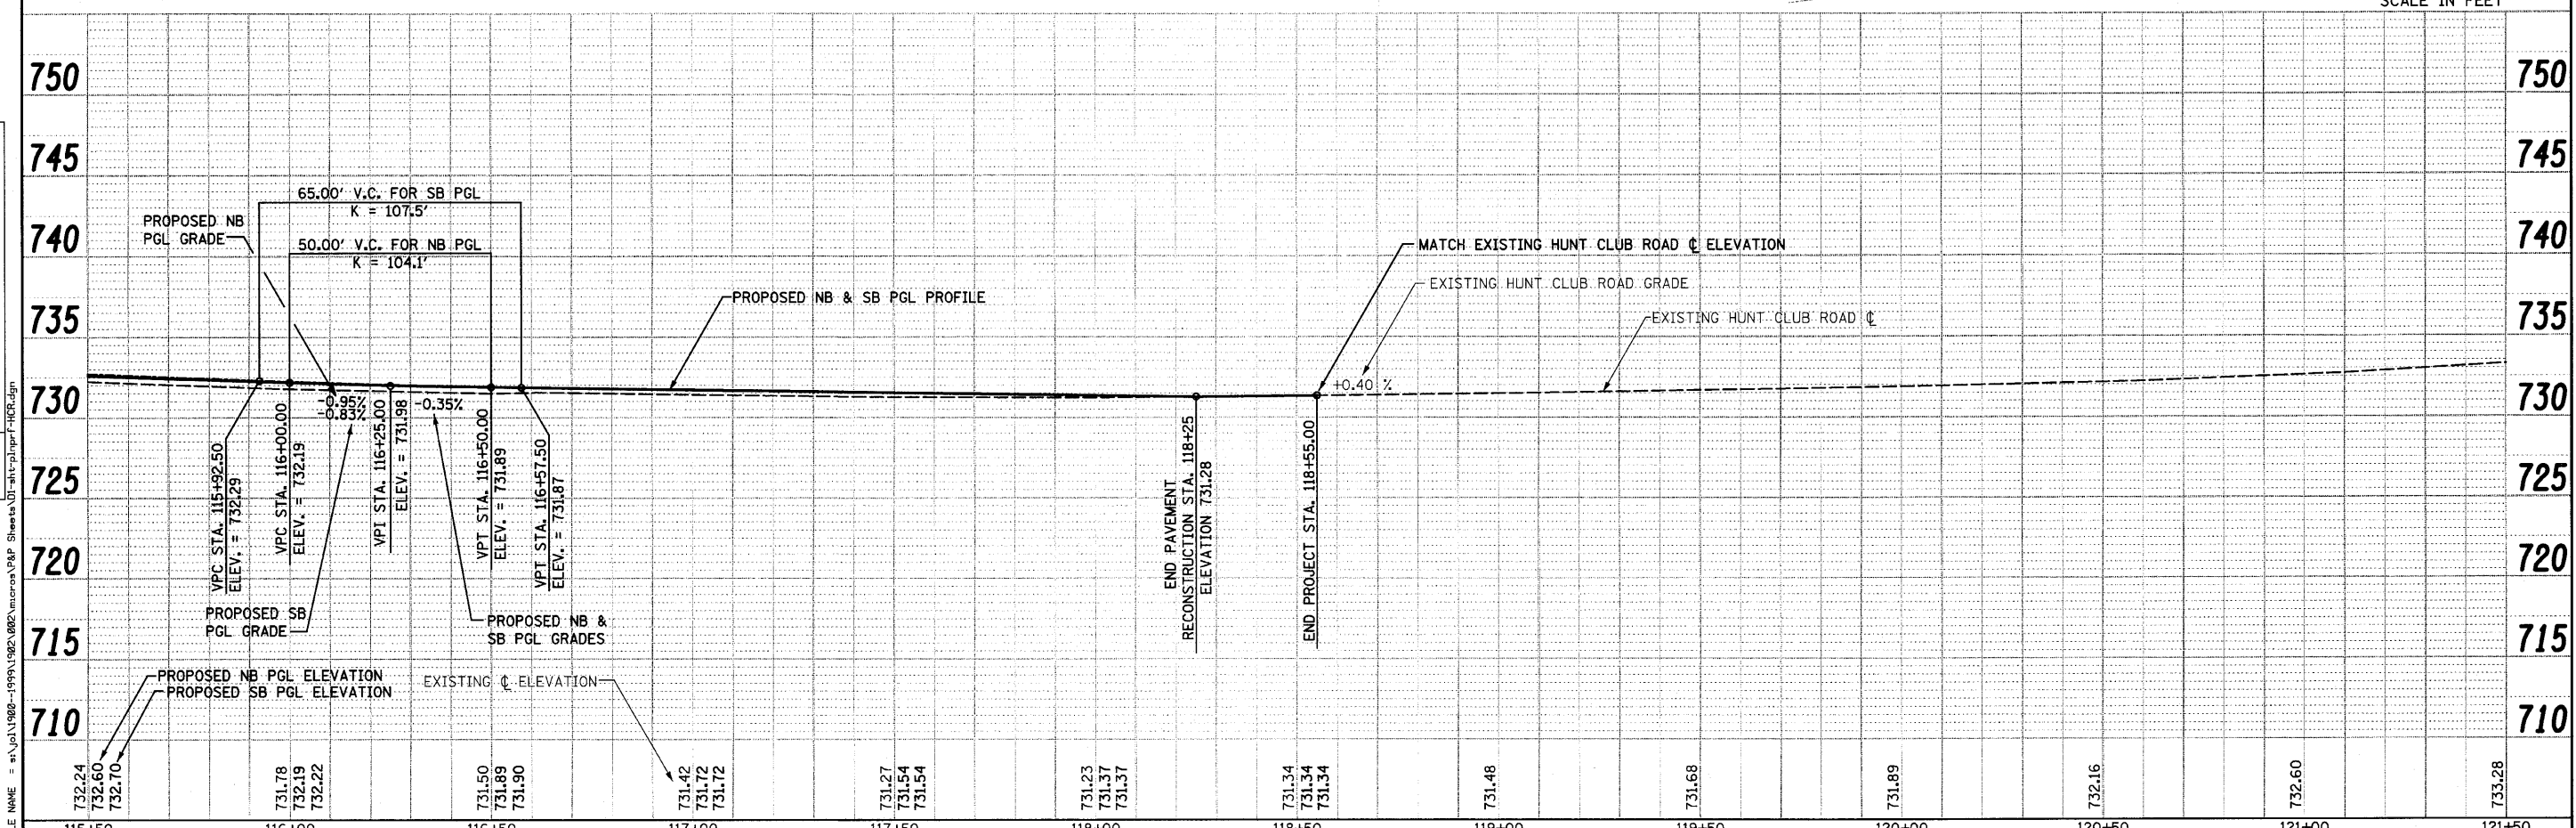

- ① STA. 115+69.73
45.01' LT
- ② STA. 115+69.76
39.88' LT
- ③ STA. 115+74.70
50.01' LT
- ④ STA. 116+35.6
15.0' LT

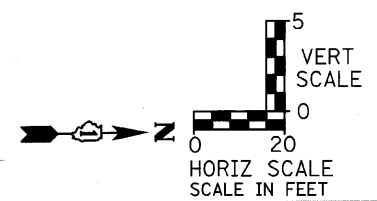

115+50	116+00	116+50	117+00	117+50	118+00	118+50	119+00	119+50	120+00	120+50	121+00	121+50													
732.24	732.60	732.70	731.78	732.19	732.22	731.50	731.89	731.90	731.42	731.72	731.72	731.27	731.54	731.54	731.23	731.37	731.37	731.34	731.34	731.48	731.68	731.89	732.16	732.60	733.28

1170 SOUTH HOUBOLT ROAD
JOLIET, ILLINOIS 60431
(815) 744-4200

DESIGNED -	MAG	REVISIONS -	
CHECKED -	RKK	REVISIONS -	
DRAWN -	VLF	REVISIONS -	
CHECKED -	RKK	REVISIONS -	

STATE OF ILLINOIS
DEPARTMENT OF TRANSPORTATION

HUNT CLUB ROAD PLAN AND PROFILE
SCALE: AS SHOWN SHEET NO. OF SHEETS STA. 115+50 TO STA. 121+50

F.A. RTE.	SECTION	COUNTY	TOTAL SHEETS	SHEET NO.
2661	02-00076-13-CH	LAKE	177	43
CONTRACT NO. 63457				