
 


LEGEND

EXISTING TREE		SEEDING, CLASS 4A WITH EROSION CONTROL BLANKET		ABBREVIATIONS OF COMMON NAMES
TREE REMOVAL		EXISTING R.O.W.		SW (SWAMP WHITE OAK)
TREE TRUNK PROTECTION		PROPOSED R.O.W.		BO (BUR OAK)
SEEDING, CLASS 1B WITH EROSION CONTROL BLANKET		PROPOSED PERM. EASEMENT		RO (RED OAK)
SEEDING, CLASS 2A WITH EROSION CONTROL BLANKET		PROPOSED TEMP. EASEMENT		BW (AMERICAN LINDEN/BASSWOOD)
		PERENNIAL PLANT GROUP		PW (PRINCE WILLIAM SERVICEBERRY)
		PROPOSED TREE		PR (PRAIRIE ROSE)
		PROPOSED SHRUB		

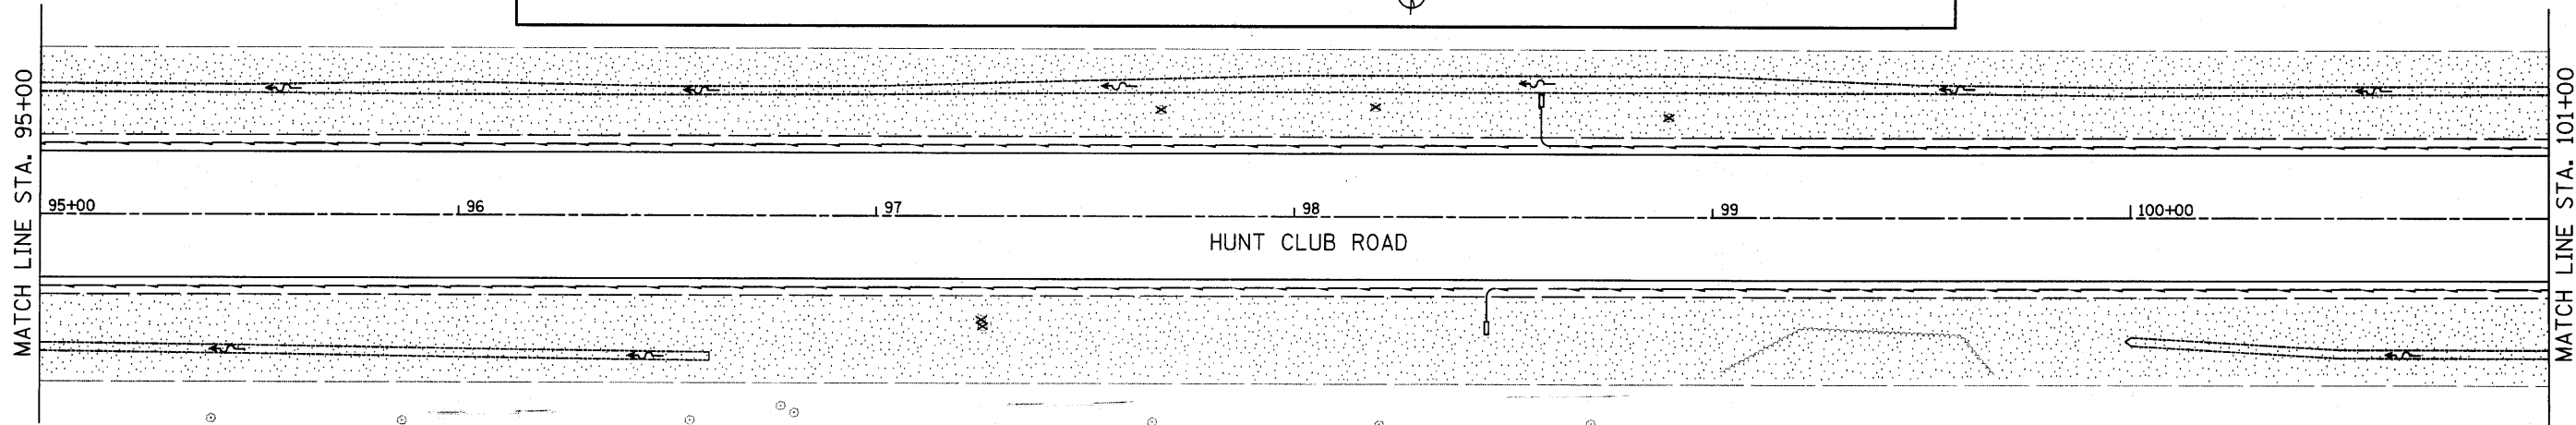

FILE NAME = s:\vol\15100-1999\1992\002\mcr-ca-plan sheets\DI-wt-perm-easement-HCR.dgn

STRAND
ENGINEERS
1170 SOUTH HOUBOLT ROAD
JOLIET, ILLINOIS 60431
(815) 744-4200

USER NAME = earon	DESIGNED - MAG	REVISED -
PLOT SCALE = 20,0000' / IN.	DRAWN - VLF	REVISED -
PLOT DATE = 4/1/2012	CHECKED - RKK	REVISED -
	DATE -	REVISED -

**STATE OF ILLINOIS
DEPARTMENT OF TRANSPORTATION**

**LANDSCAPING PLAN
HUNT CLUB ROAD**

SCALE: 1" = 20' SHEET NO. OF SHEETS STA. 89+00 TO STA. 101+00

F.A. RTE.	SECTION	COUNTY	TOTAL SHEETS	SHEET NO.
2661	02-00076-13-CH	LAKE	177	54
CONTRACT NO. 63457				

FED. ROAD DIST. NO. 1 ILLINOIS FED. AID PROJECT