


LEGEND

- PERIMETER EROSION BARRIER
- TEMPORARY DITCH CHECKS
- INLET FILTERS AND/OR INLET PROTECTION (SPECIAL)
- STONE RIP RAP
- EXISTING WETLANDS

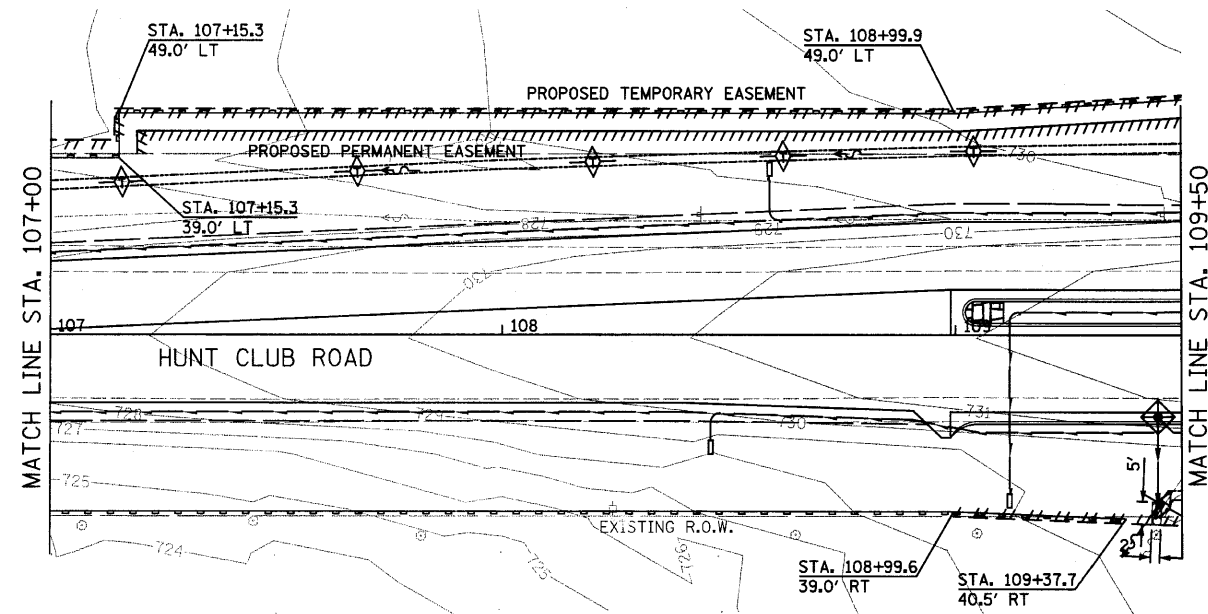

FILE NAME = s:_proj\1988-1999\1982\002\macro\plan sheets\DI-ahit-temp-erosion-HCF.dgn

BRAND
ENGINEERS

1170 SOUTH HOUBOLT ROAD
JOLIET, ILLINOIS 60431
(815) 744-4200

USER NAME = sar-on	DESIGNED - MAG	REVISED -
PLOT SCALE = 20.0000' / IN.	DRAWN - VLF	REVISED -
PLOT DATE = 4/1/2012	CHECKED - RKK	REVISED -
	DATE -	REVISED -

STATE OF ILLINOIS
DEPARTMENT OF TRANSPORTATION

TEMPORARY AND PERMANENT EROSION CONTROL PLAN			
HUNT CLUB ROAD			
SCALE: 1" = 20'	SHEET NO.	OF SHEETS	STA. 101+00 TO STA. 109+50

F.A. RTE.	SECTION	COUNTY	TOTAL SHEETS	SHEET NO.
2661	02-00076-13-CH	LAKE	177	62
CONTRACT NO. 63457				
FED. ROAD DIST. NO. 1 ILLINOIS FED. AID PROJECT				