
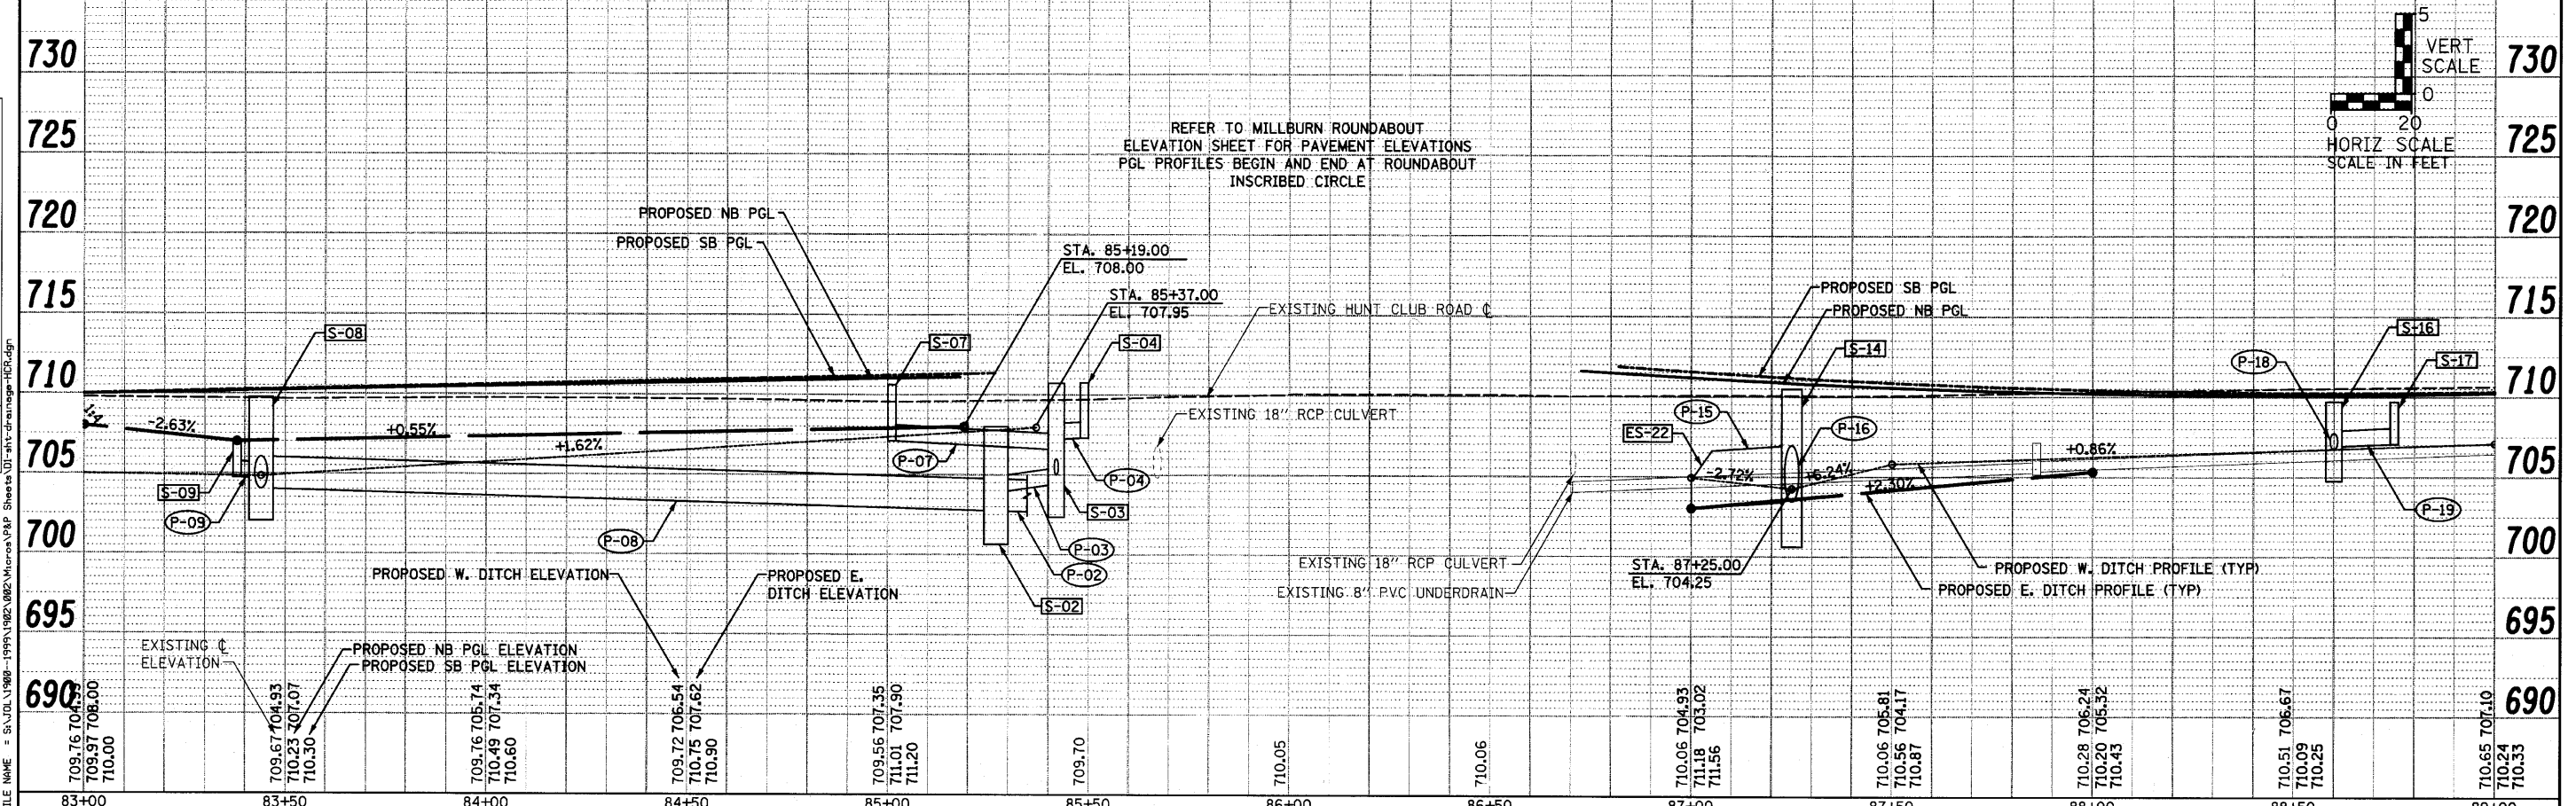


DATE	
BY	
PLAN	
NO.	
REVISIONS	
NO.	
DATE	
BY	
DESCRIPTION	

DATE	
BY	
PROFILE	
NO.	
REVISIONS	
NO.	
DATE	
BY	
DESCRIPTION	

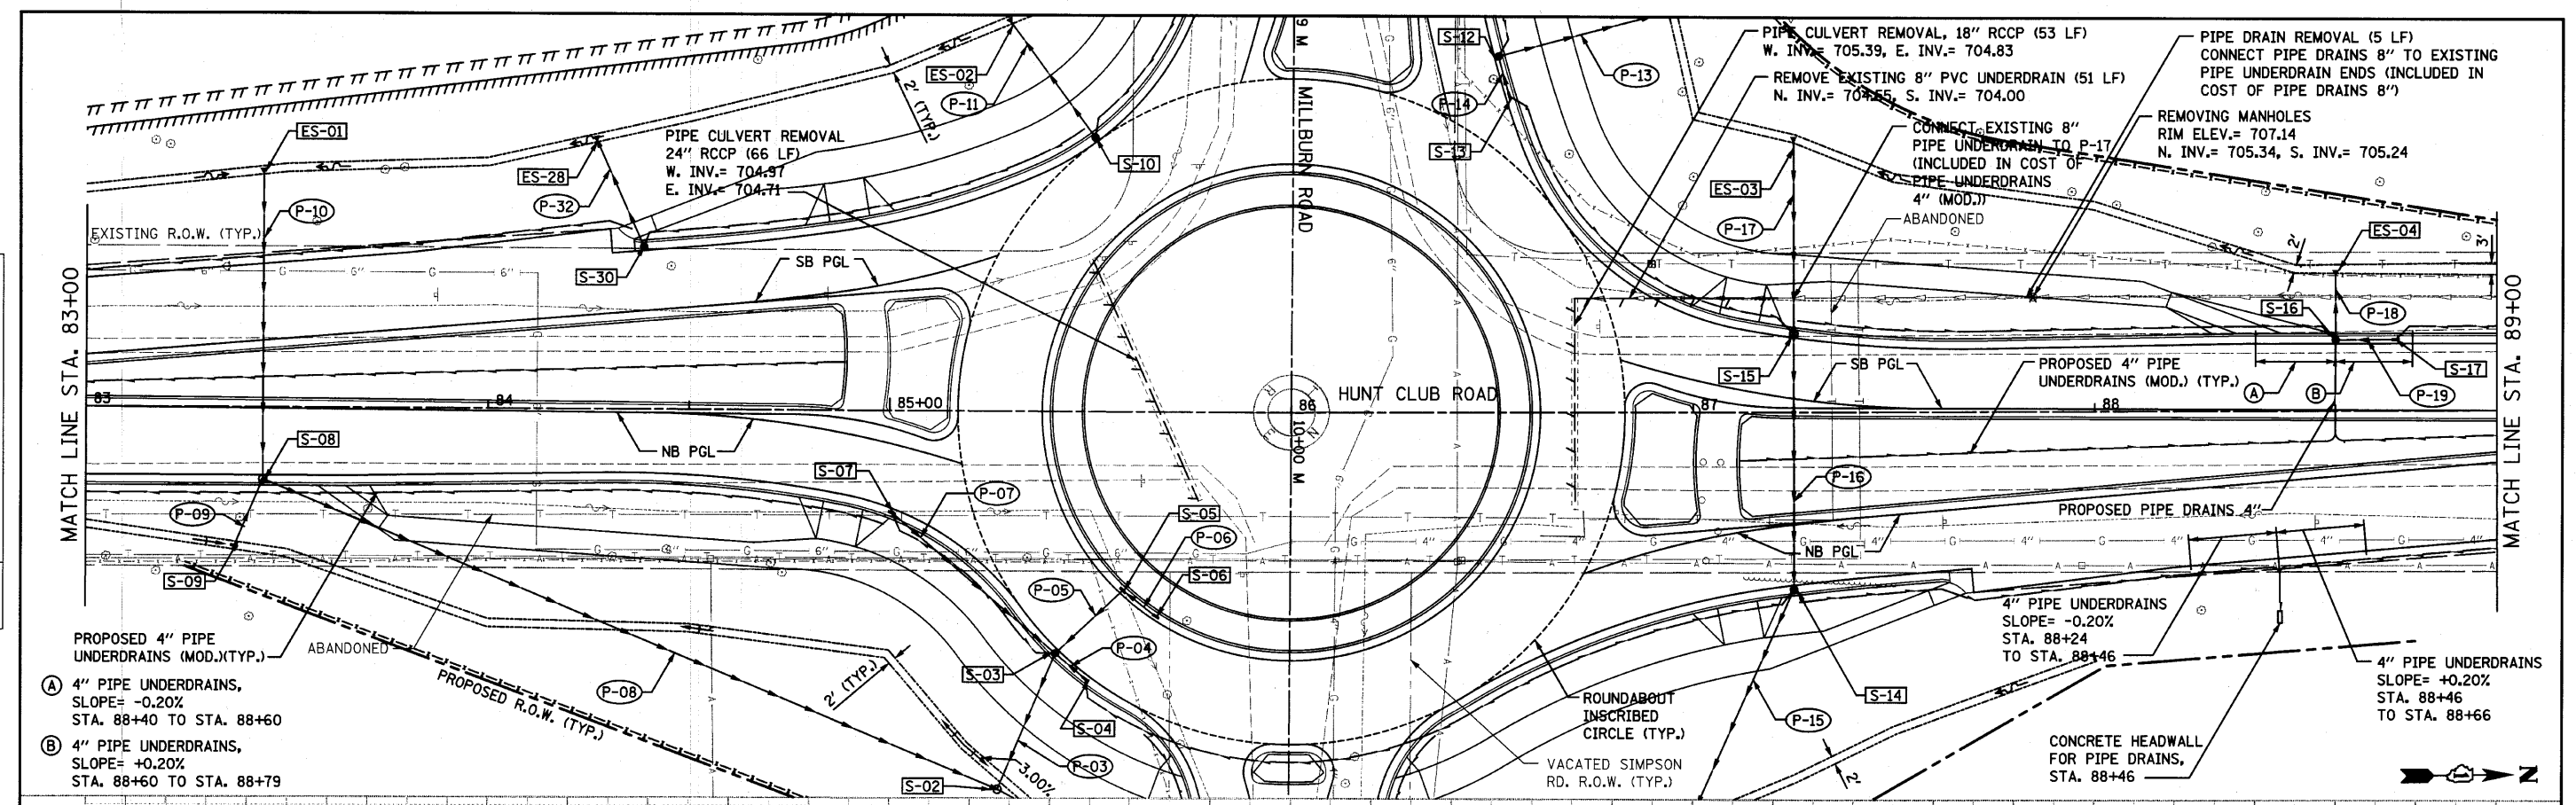

<p>1170 SOUTH HOUBOLT ROAD JOLIET, ILLINOIS 60431 (815) 744-4200</p>	USER NAME = ma-cg	DESIGNED - MAG	REVISED - SAI - 9/10/10	<p>STATE OF ILLINOIS DEPARTMENT OF TRANSPORTATION</p> <p>HUNT CLUB ROAD DRAINAGE PLAN AND PROFILE</p> <p>SCALE: AS SHOWN SHEET NO. OF SHEETS STA. 83+00 TO STA. 89+00</p>	<p>F.A. RTE. 2661</p> <p>SECTION 02-00076-13-CH</p> <p>COUNTY LAKE</p> <p>TOTAL SHEETS 177</p> <p>SHEET NO. 68</p> <p>CONTRACT NO. 63457</p> <p>FED. ROAD DIST. NO. 1 ILLINOIS FED. AID PROJECT</p>
	PLOT SCALE = 28.0000' / 1" IN.	CHECKED - RKK	REVISED -		
	PLOT DATE = 9/13/2012	DRAWN - VLF	REVISED -		
		CHECKED - RKK	REVISED -		