
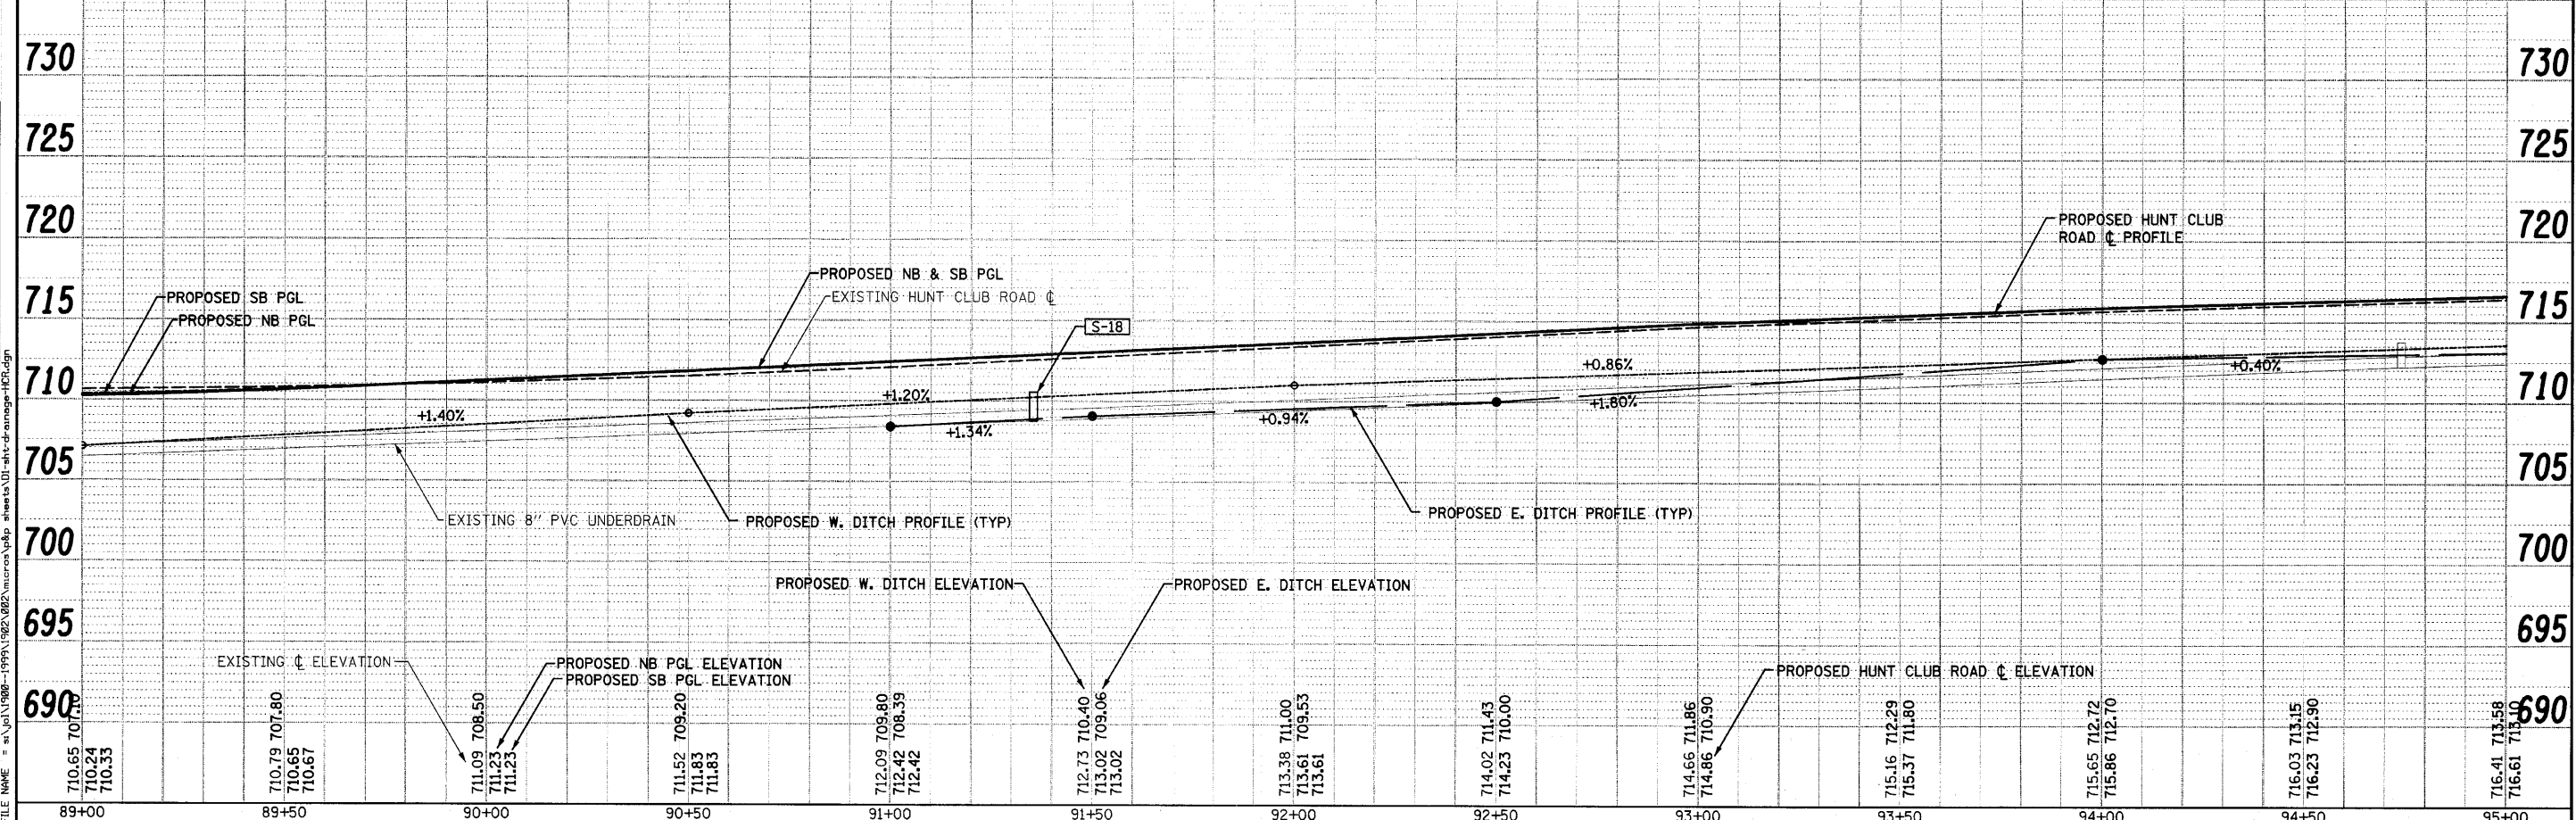
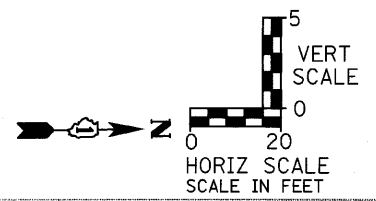


DATE	
BY	
DESIGNED	
CHECKED	
DRAWN	
NOTED	
FILE NAME	

DATE	
BY	
DESIGNED	
CHECKED	
DRAWN	
NOTED	
FILE NAME	

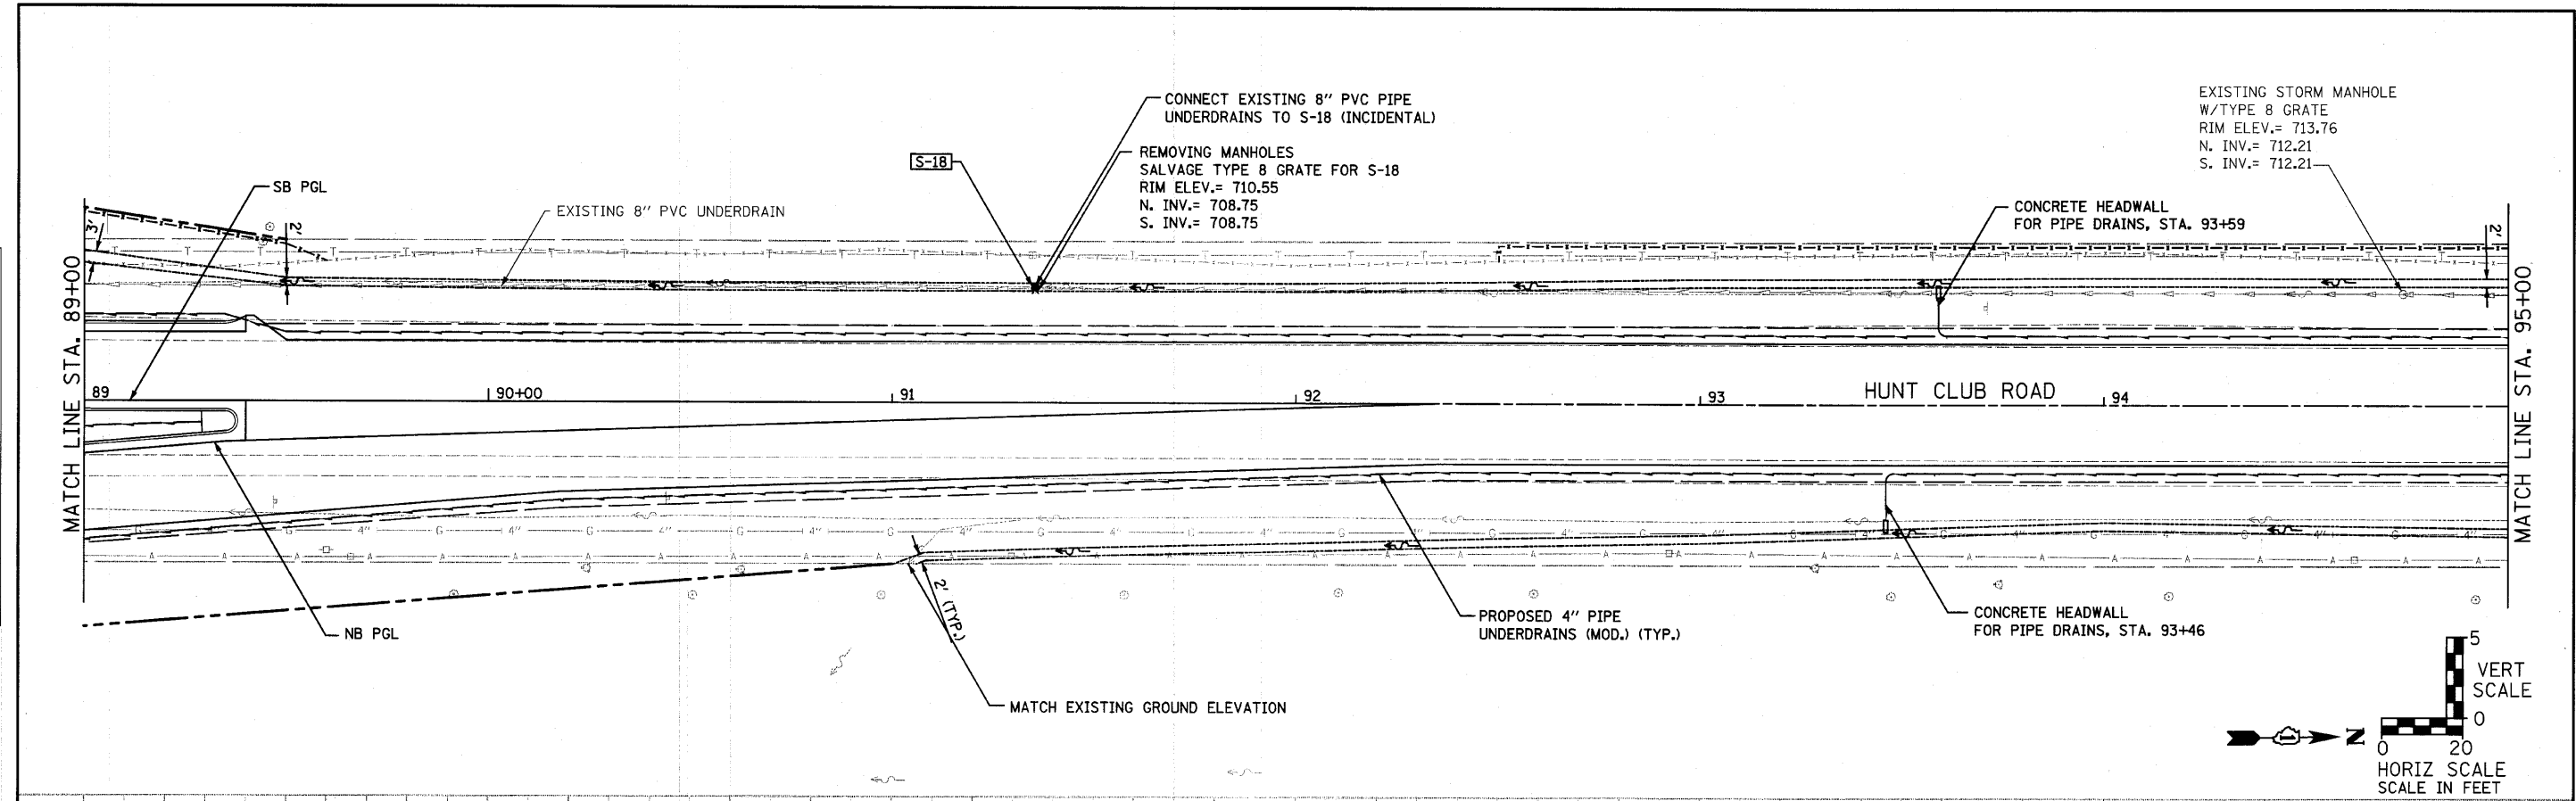

STRAND ASSOCIATES, INC.
1170 SOUTH HOUBOLT ROAD
JOLIET, ILLINOIS 60431
(815) 744-4200

USER NAME = sa-on	DESIGNED - MAG	REVISED -
PLOT SCALE = 20.0000' / IN.	CHECKED - RKK	REVISED -
PLOT DATE = 4/1/2012	DRAWN - VLF	REVISED -
	CHECKED - RKK	REVISED -

STATE OF ILLINOIS
DEPARTMENT OF TRANSPORTATION

HUNT CLUB ROAD DRAINAGE PLAN AND PROFILE	
SCALE: AS SHOWN	SHEET NO. OF SHEETS
STA. 89+00 TO STA. 95+00	

F.A. RTE. 2661	SECTION 02-00076-13-CH	COUNTY LAKE	TOTAL SHEETS 177	SHEET NO. 69
CONTRACT NO. 63457				
FED. ROAD DIST. NO. 1 ILLINOIS FED. AID PROJECT				