
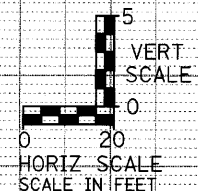
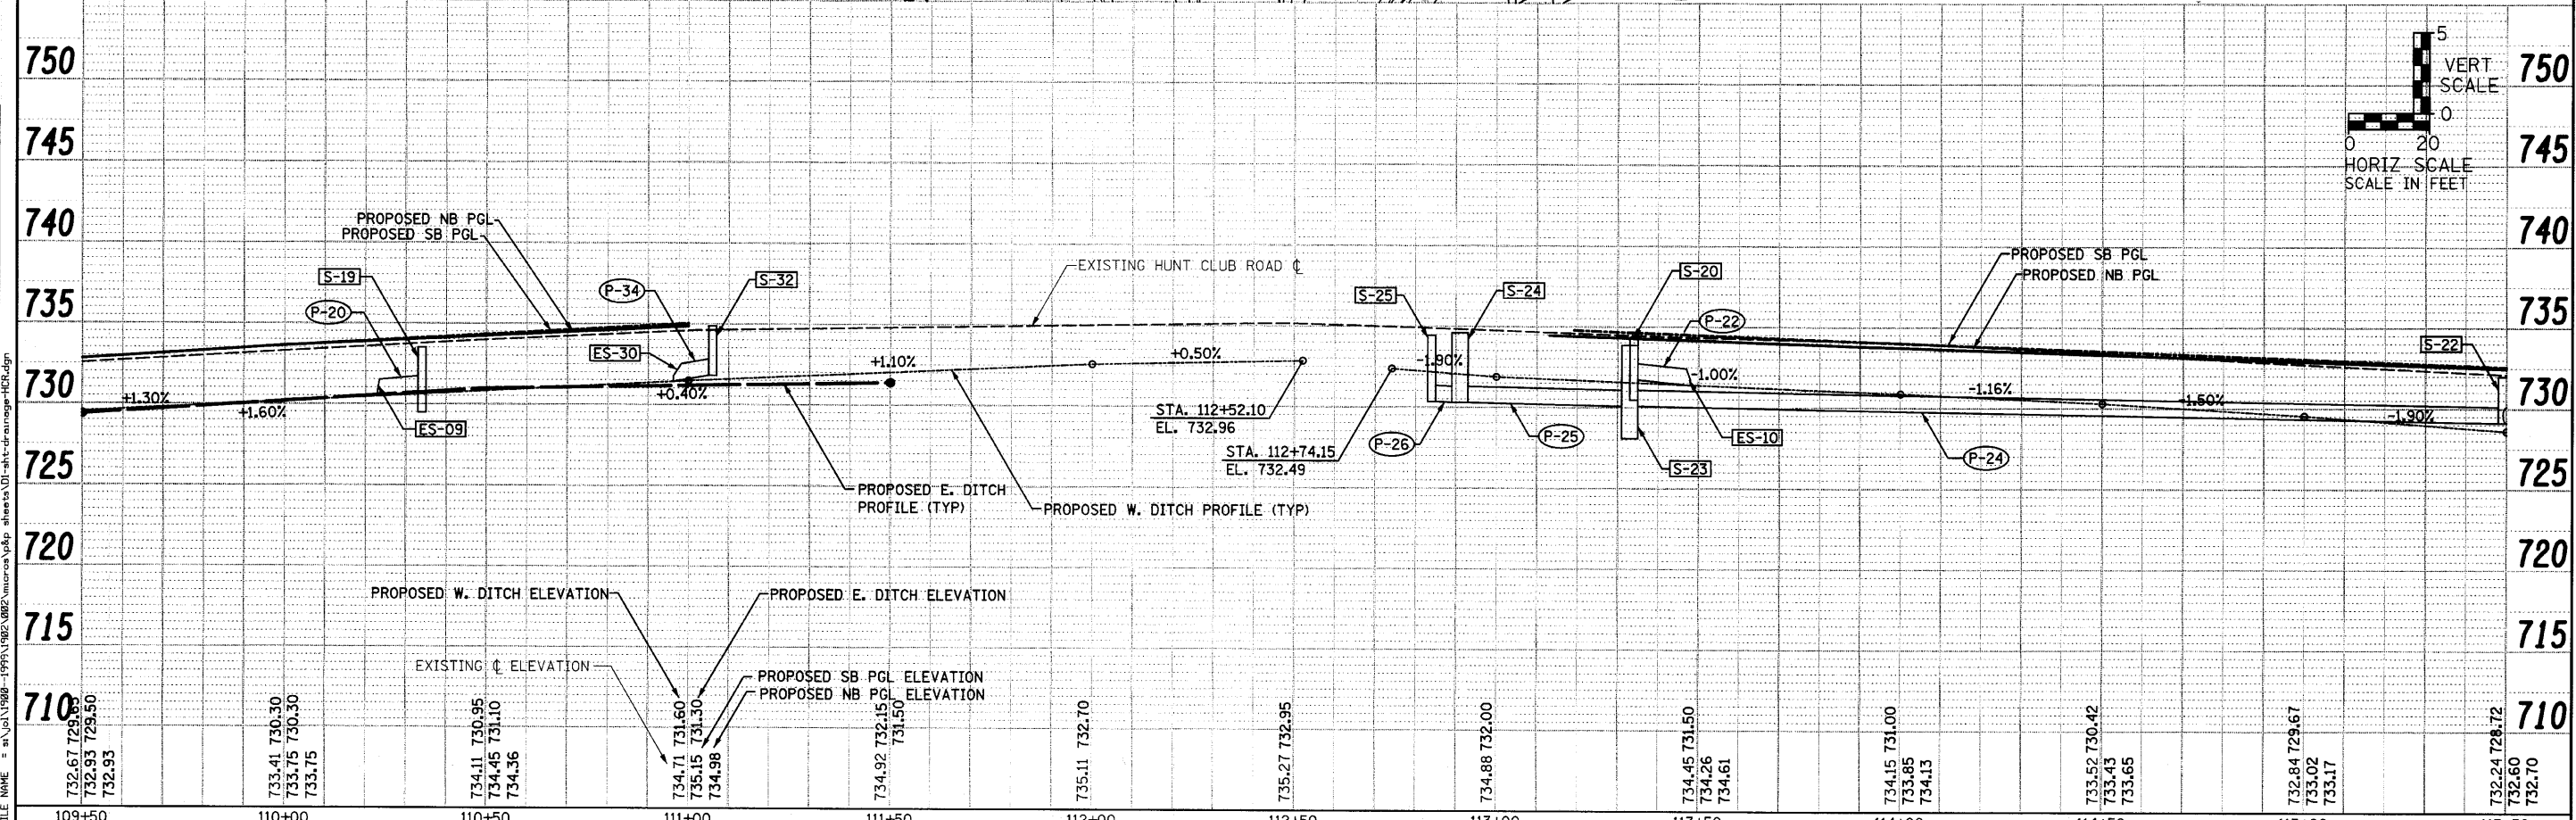


DATE	
BY	
PLAN	
SURVEYED	
ALIGNED	
CHECKED	
NOTE BOOK	
NO.	

DATE	
BY	
PROFILE	
GRADES	
CHECKED	
NOTE BOOK	
NO.	

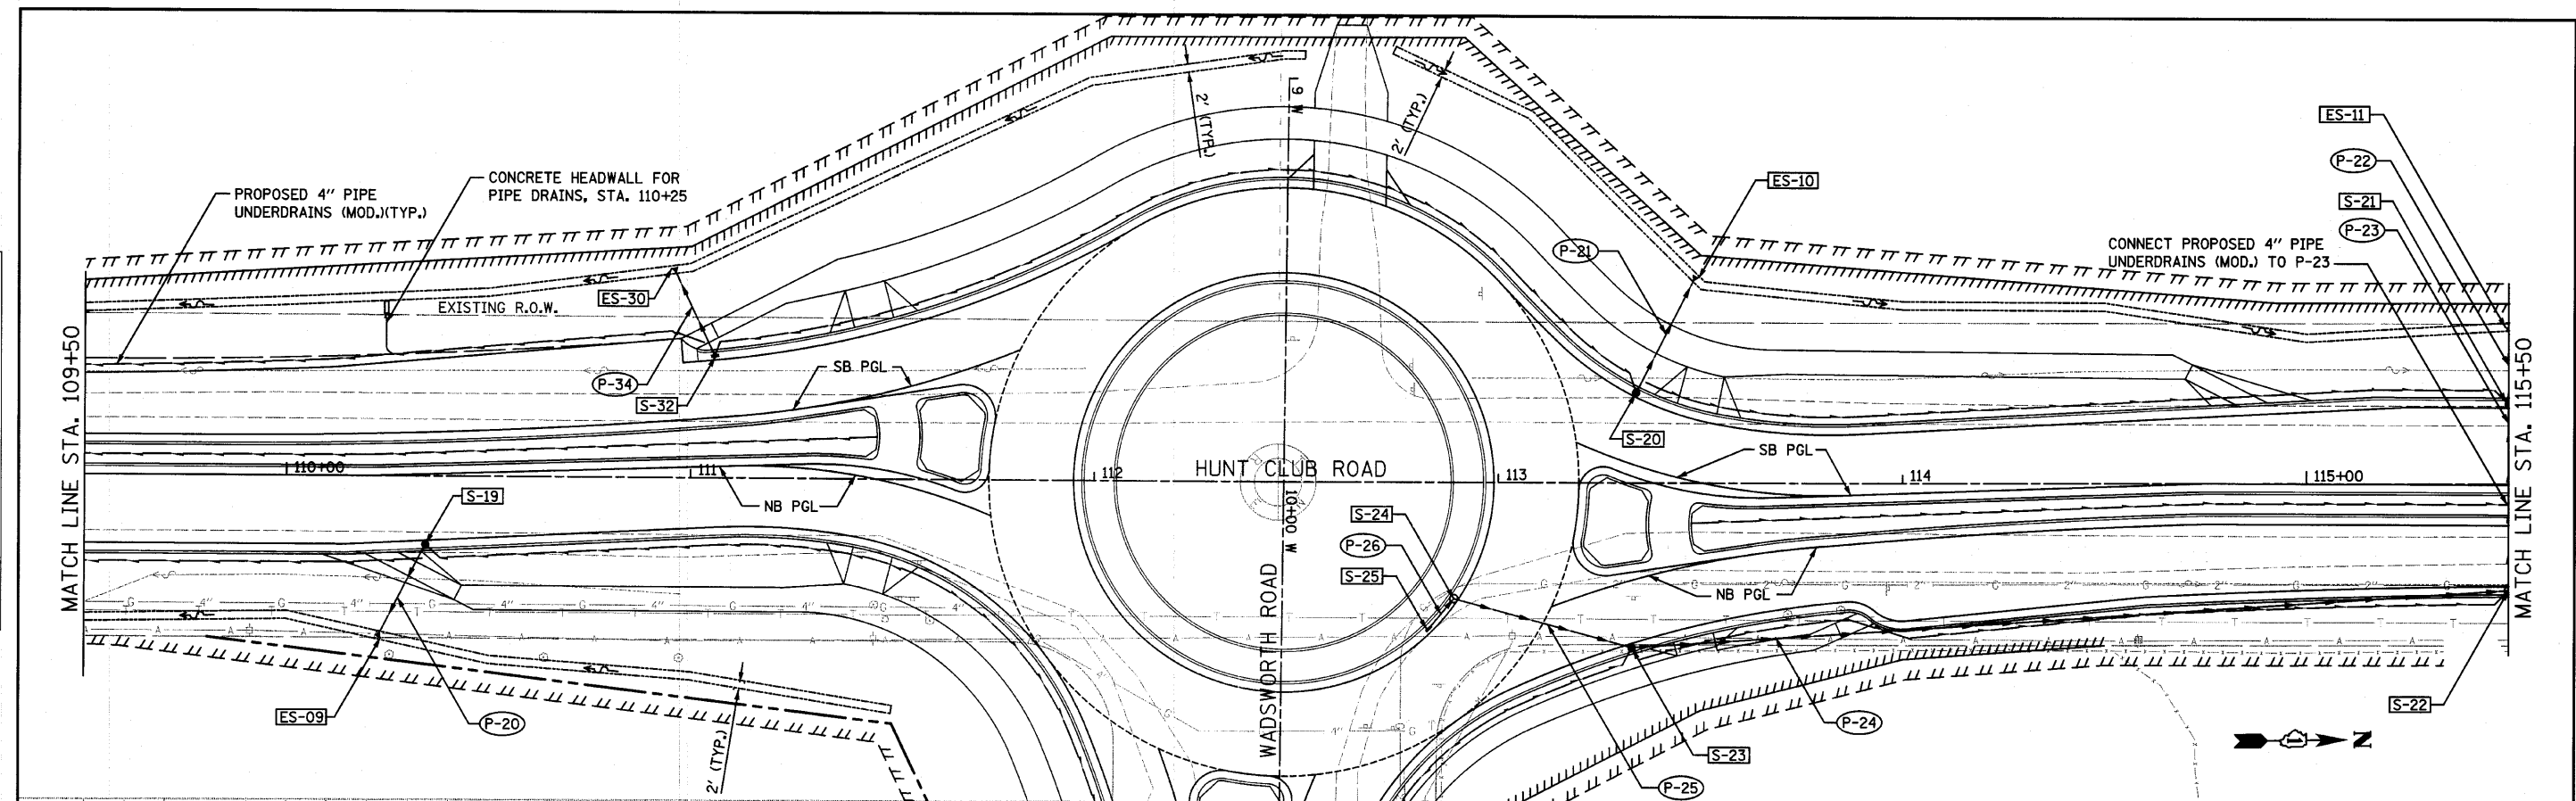

STRAND ENGINEERS
1170 SOUTH HARBOLT ROAD
JOLIET, ILLINOIS 60431
(815) 744-4200

USER NAME = saaron	DESIGNED - MAG	REVISED -
PLOT SCALE = 20.0000' / IN.	CHECKED - RKK	REVISED -
PLOT DATE = 4/1/2012	DRAWN - VLF	REVISED -
	CHECKED - RKK	REVISED -

STATE OF ILLINOIS
DEPARTMENT OF TRANSPORTATION

HUNT CLUB ROAD DRAINAGE PLAN AND PROFILE
SCALE: AS SHOWN SHEET NO. OF SHEETS STA. 109+50 TO STA. 115+50

F.A. RTE.	SECTION	COUNTY	TOTAL SHEETS	SHEET NO.
2661	02-00076-13-CH	LAKE	177	73
CONTRACT NO. 63457				

FED. ROAD DIST. NO. 1 ILLINOIS FED. AID PROJECT