


- * INCLUDE IN COST OF ADJUSTMENT**
- ADJUST FRAME TO GRADE
 - REMOVE EXISTING TYB GRATE/ DELIVER TO DEPARTMENT OF PUBLIC WORKS
 - FURNISH AND INSTALL TY1, CLOSE LID
 - INSTALL EXPANSION JOINT AROUND FRAME

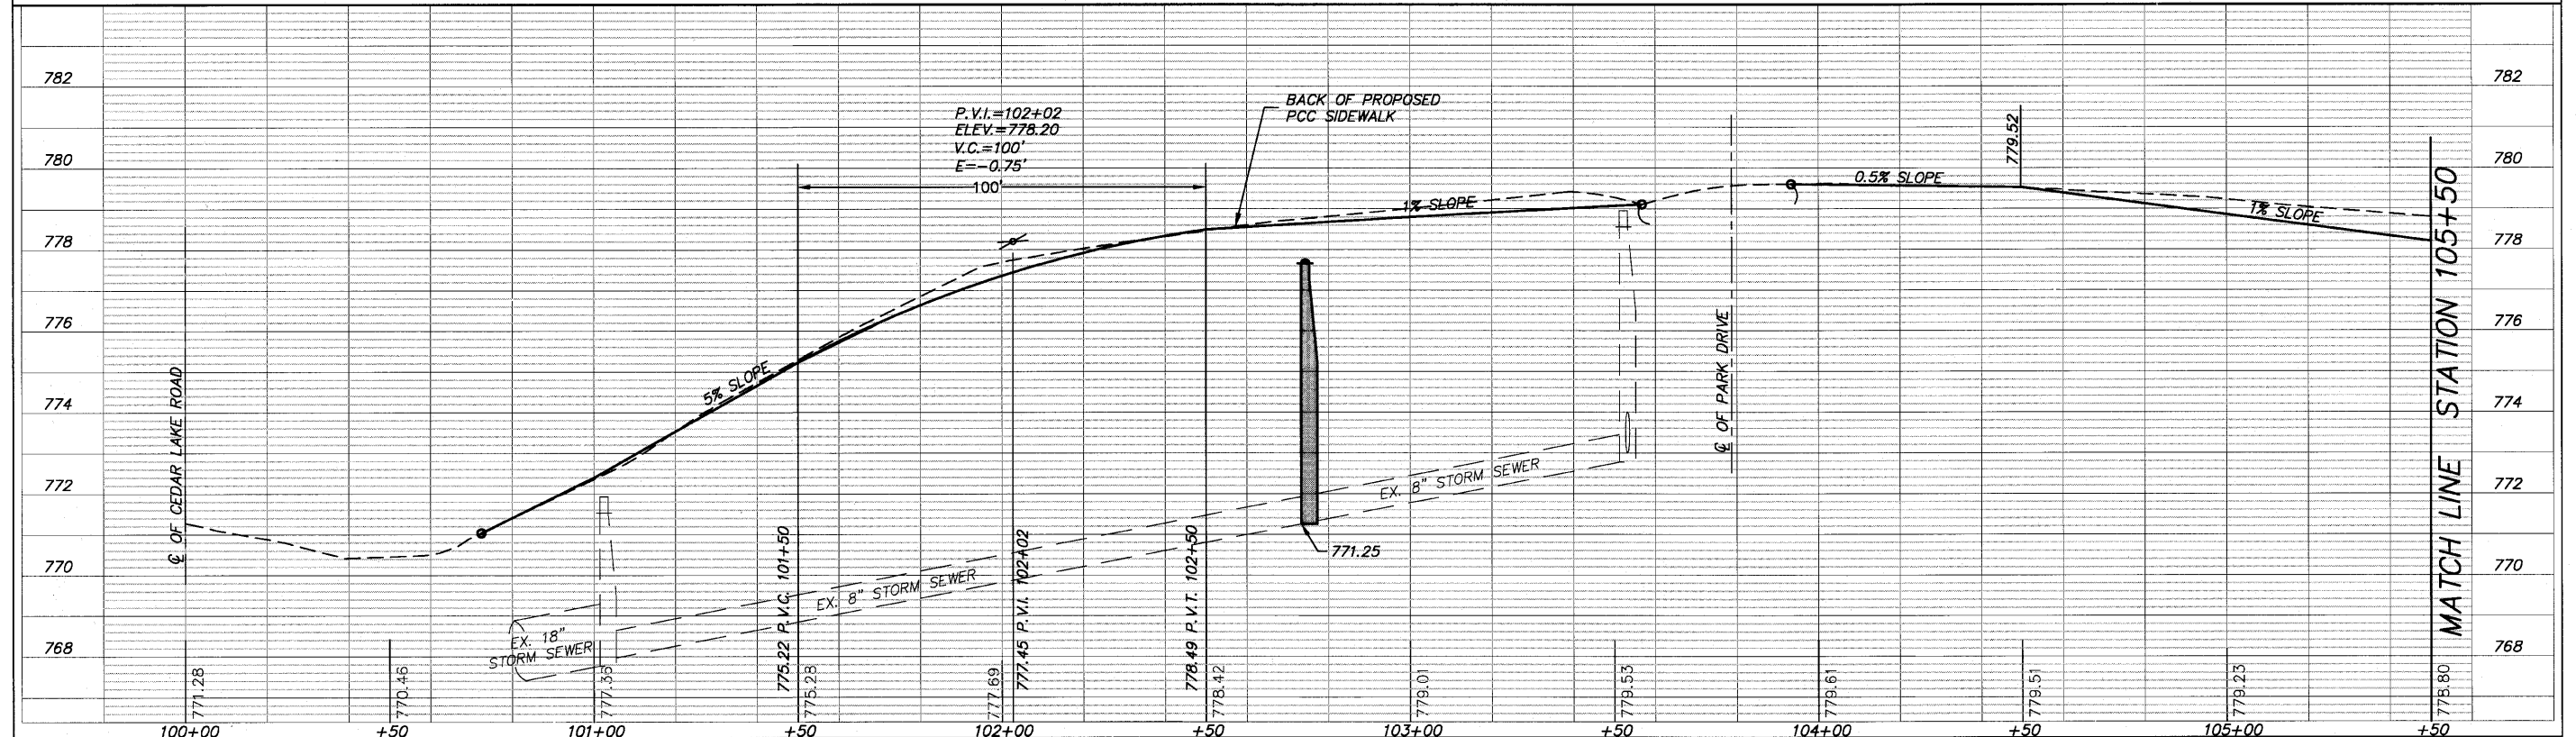

FILE NAME = 102589HAWTHORNE04.DWG	USER NAME =	DESIGNED = RJD	REVISED =	STATE OF ILLINOIS DEPARTMENT OF TRANSPORTATION	PLAN AND PROFILE			F.A.U. RTE. = 184	SECTION = 10-00073-00-SW	COUNTY = LAKE	TOTAL SHEETS = 75	SHEET NO. = 7
	FILE NAME =	DRAWN = EC	REVISED =		SCALE = 1"=20'	SHEET NO. 7 OF 75 SHEETS	STA. 100+00 TO STA. 105+50	CONTRACT NO. 63467				
	PLOT SCALE =	CHECKED = RJD	REVISED =		ILLINOIS FED. AID PROJECT							
	PLOT DATE =	DATE = 01/19/10	REVISED =									