


SUPPLEMENTAL LEGEND

DRIVEWAY REMOVAL/REPLACEMENT LIMITS

NOTE A:
EXISTING STRUCTURES 3"
CORE DRILL HOLE AND MAKE WATER
TIGHT CONNECTION OF NEW CULVERT
TO EXISTING STRUCTURE.
COST INCLUDED IN PRICE OF CULVERT

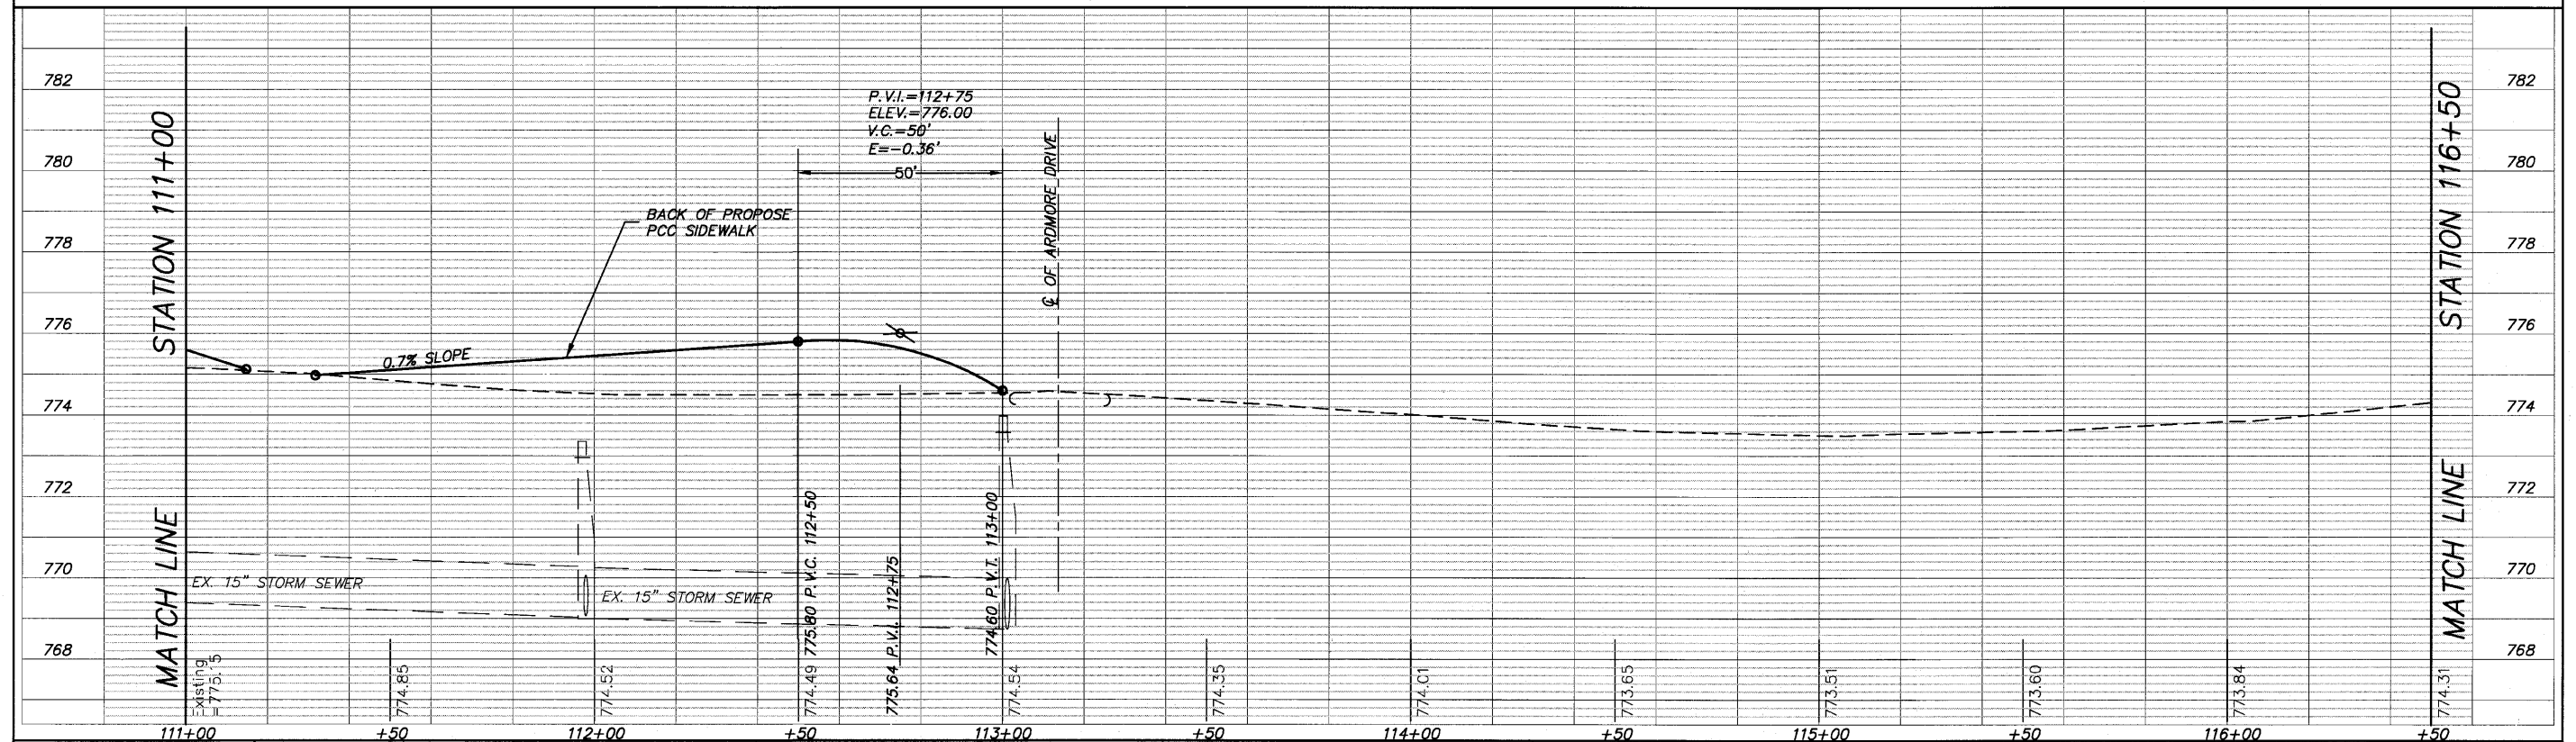

FILE NAME = 102589HAWTHORNE04.DWG
USER NAME =
FILE NAME =
PLOT SCALE =
PLOT DATE =

DESIGNED - RJD	REVISED -
DRAWN - EC	REVISED -
CHECKED - RJD	REVISED -
DATE - 01/19/10	REVISED -

**STATE OF ILLINOIS
DEPARTMENT OF TRANSPORTATION**

PLAN AND PROFILE
SCALE: 1"=20'
SHEET NO. 9 OF 75 SHEETS
STA. 111+00 TO STA. 116+50

F.A.U. RTE. 184	SECTION 10-00073-00-SW	COUNTY LAKE	TOTAL SHEETS 75	SHEET NO. 9
CONTRACT NO. 63467			ILLINOIS FED. AID PROJECT	