



NOTE:
ADJUST SIDEWALK AS NEEDED AFTER
UNDERGROUND UTILITIES HAVE BEEN
LOCATED IN FIELD.

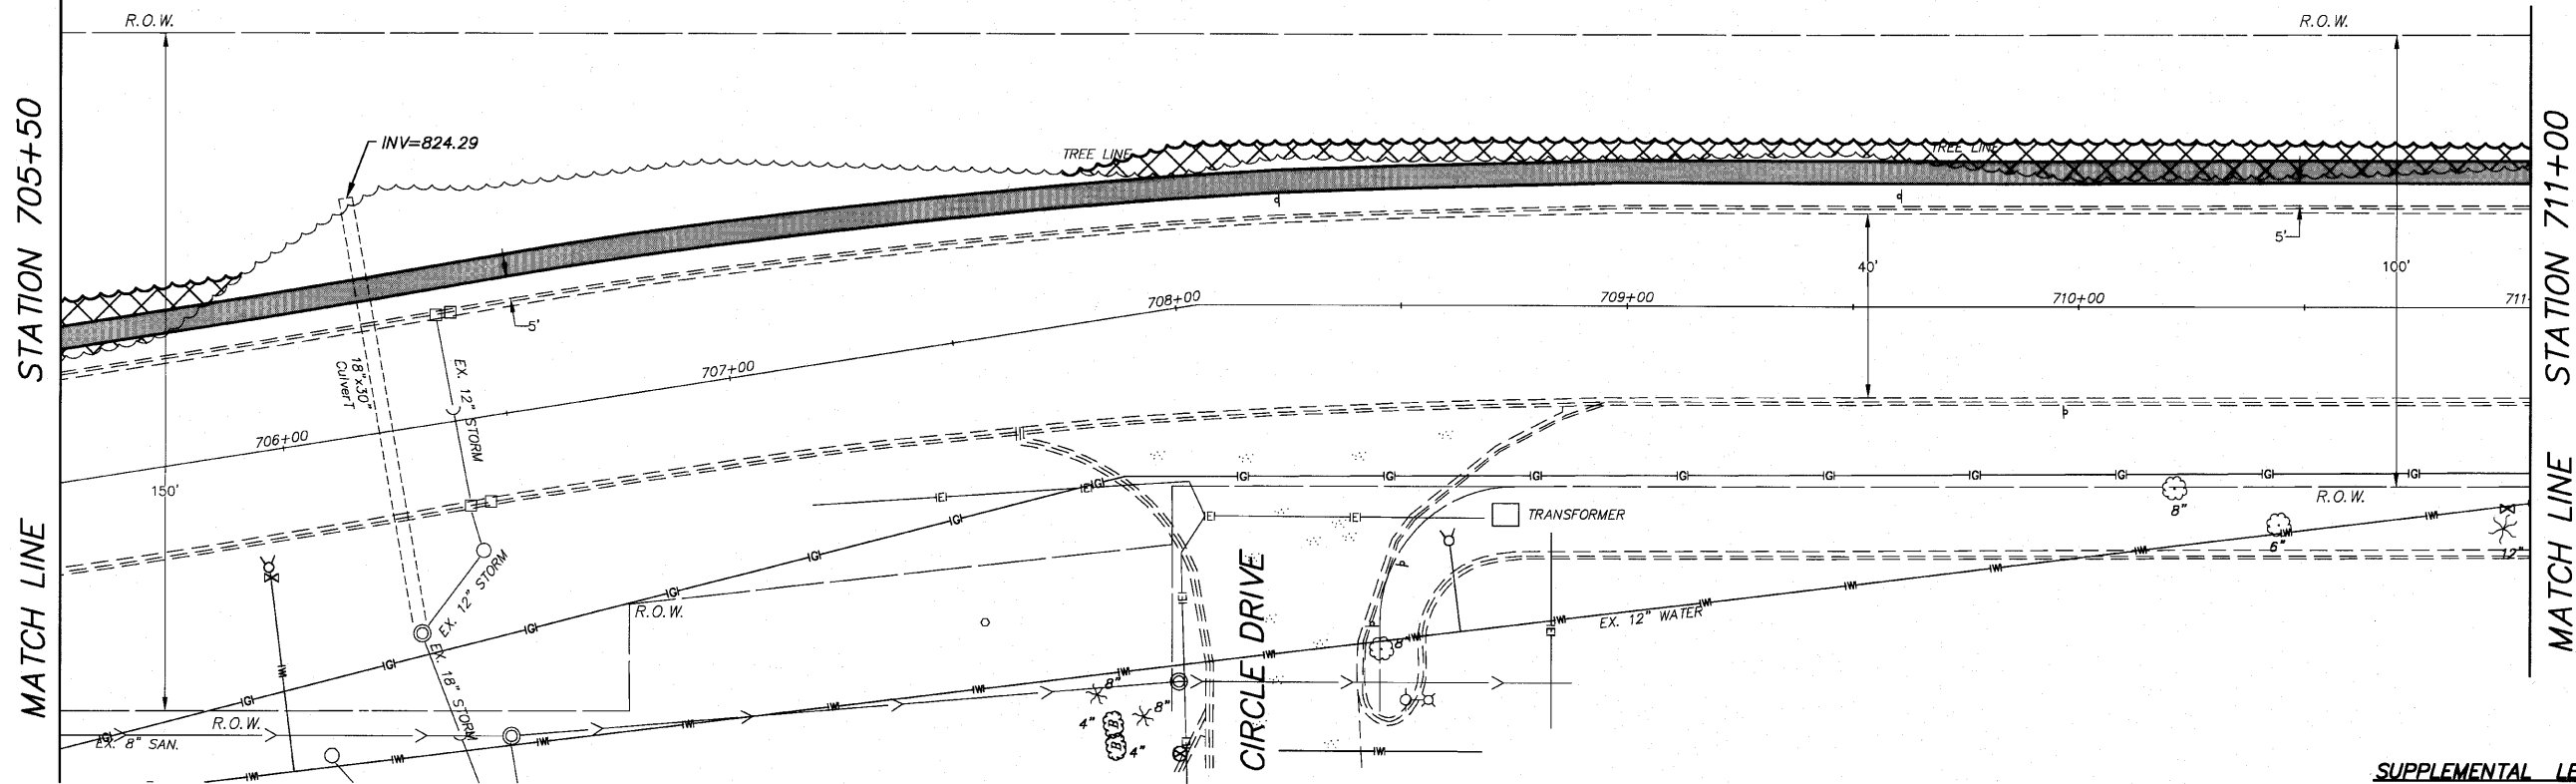

SUPPLEMENTAL LEGEND
 CLEARING LIMITS

HOOK DRIVE

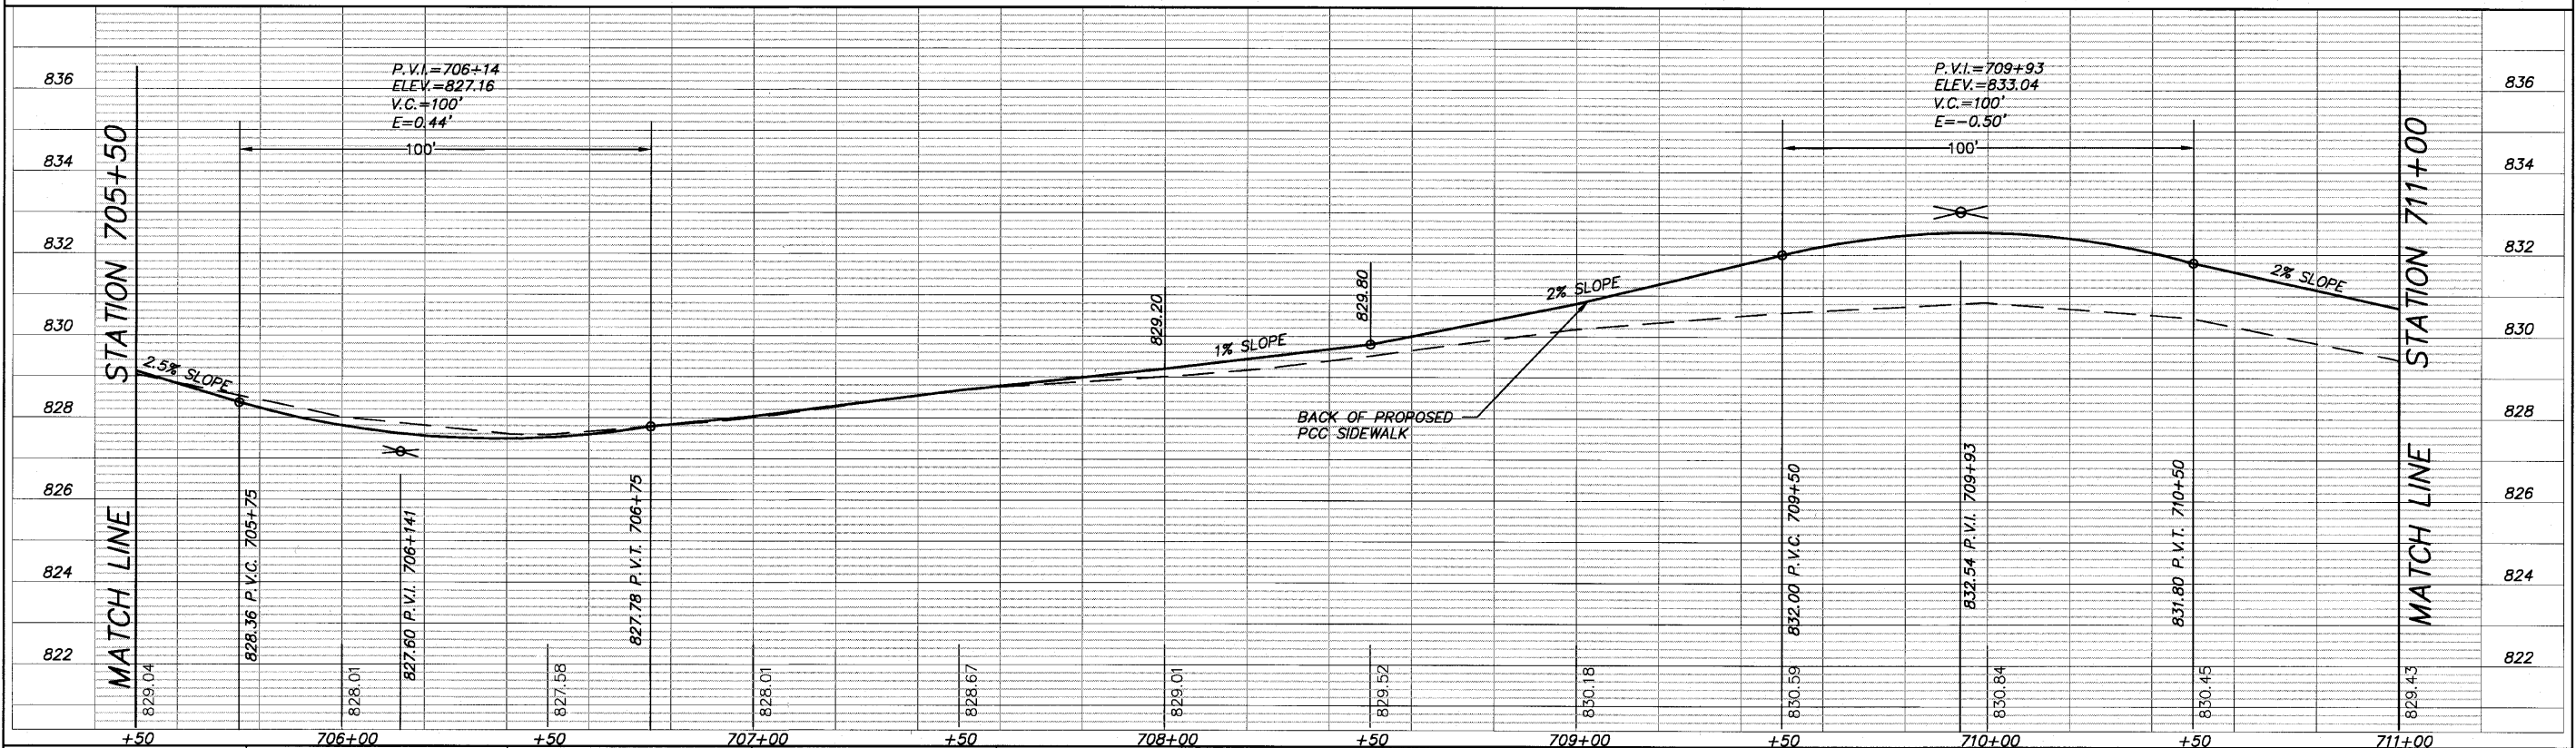

FILE NAME = 102589HOOK04.DWG
 USER NAME =
 FILE NAME =
 PLOT SCALE =
 PLOT DATE =

DESIGNED - RJD	REVISED -
DRAWN - EC	REVISED -
CHECKED - RJD	REVISED -
DATE - 01/19/10	REVISED -

**STATE OF ILLINOIS
DEPARTMENT OF TRANSPORTATION**

PLAN AND PROFILE
 SCALE: 1"=20' SHEET NO. 18 OF 75 SHEETS STA. 705+50 TO STA. 711+00

F.A. RTE.	SECTION	COUNTY	TOTAL SHEETS	SHEET NO.
	10-00073-00-SW	LAKE	75	18
CONTRACT NO. 63467			ILLINOIS FED. AID PROJECT	