


P.V.I. = 717+00
 ELEV. = 813.20
 V.C. = 100'
 E = -0.16'

NOTE:
 • ADJUST SIDEWALK AS NEEDED AFTER UNDERGROUND UTILITIES HAVE BEEN LOCATED IN FIELD.
 • SEE SHEET 2, NOTE 28 FOR SIDEWALK ALIGNMENT REQUIREMENTS.

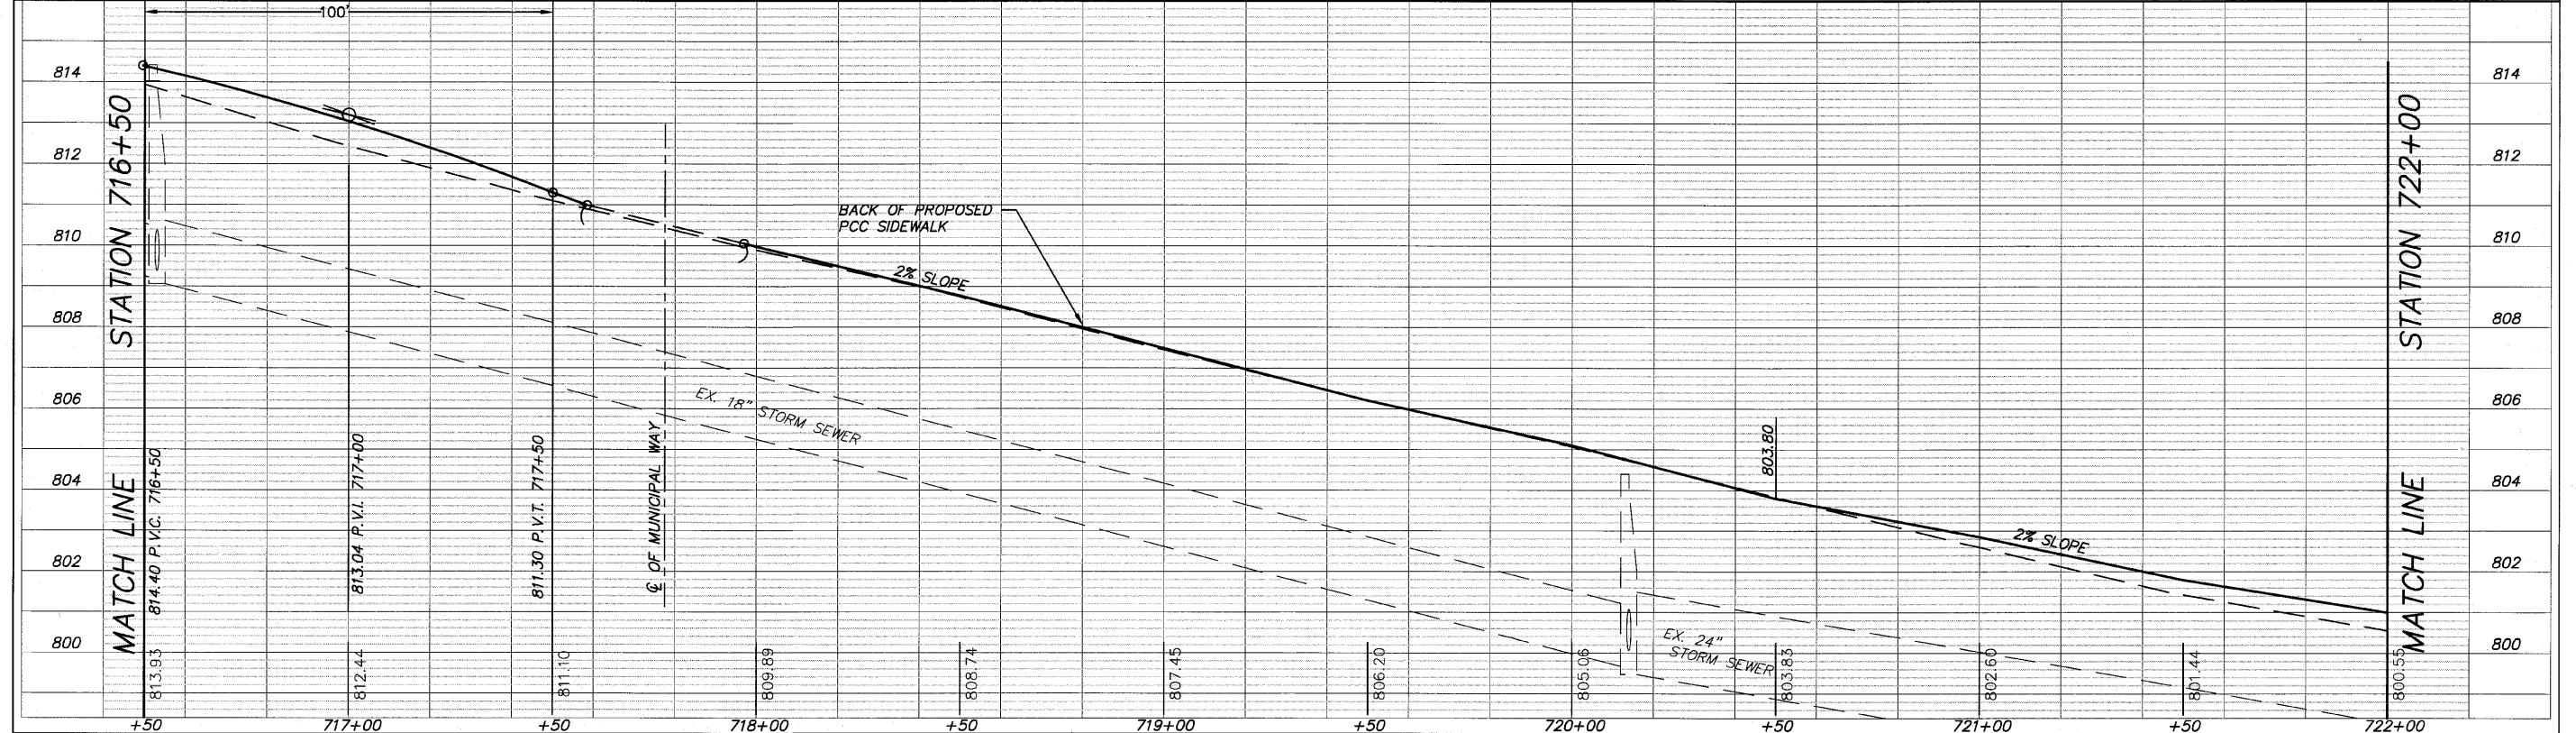

FILE NAME = 102589H00K04.DWG	USER NAME =	DESIGNED = RJD	REVISED =	STATE OF ILLINOIS DEPARTMENT OF TRANSPORTATION	PLAN AND PROFILE	F.A. SECTION	COUNTY	TOTAL SHEETS	SHEET NO.
FILE NAME =	DRAWN = EC	REVISED =	10-00073-00-SW			LAKE	75	20	
PLOT SCALE =	CHECKED = RJD	REVISED =	CONTRACT NO. 63467						
PLOT DATE =	DATE = 01/19/10	REVISED =	ILLINOIS FED. AID PROJECT						