


NOTE:  
 • ADJUST SIDEWALK AS NEEDED AFTER UNDERGROUND UTILITIES HAVE BEEN LOCATED IN FIELD.  
 • SEE SHEET 2, NOTE 28 FOR SIDEWALK ALIGNMENT REQUIREMENTS.

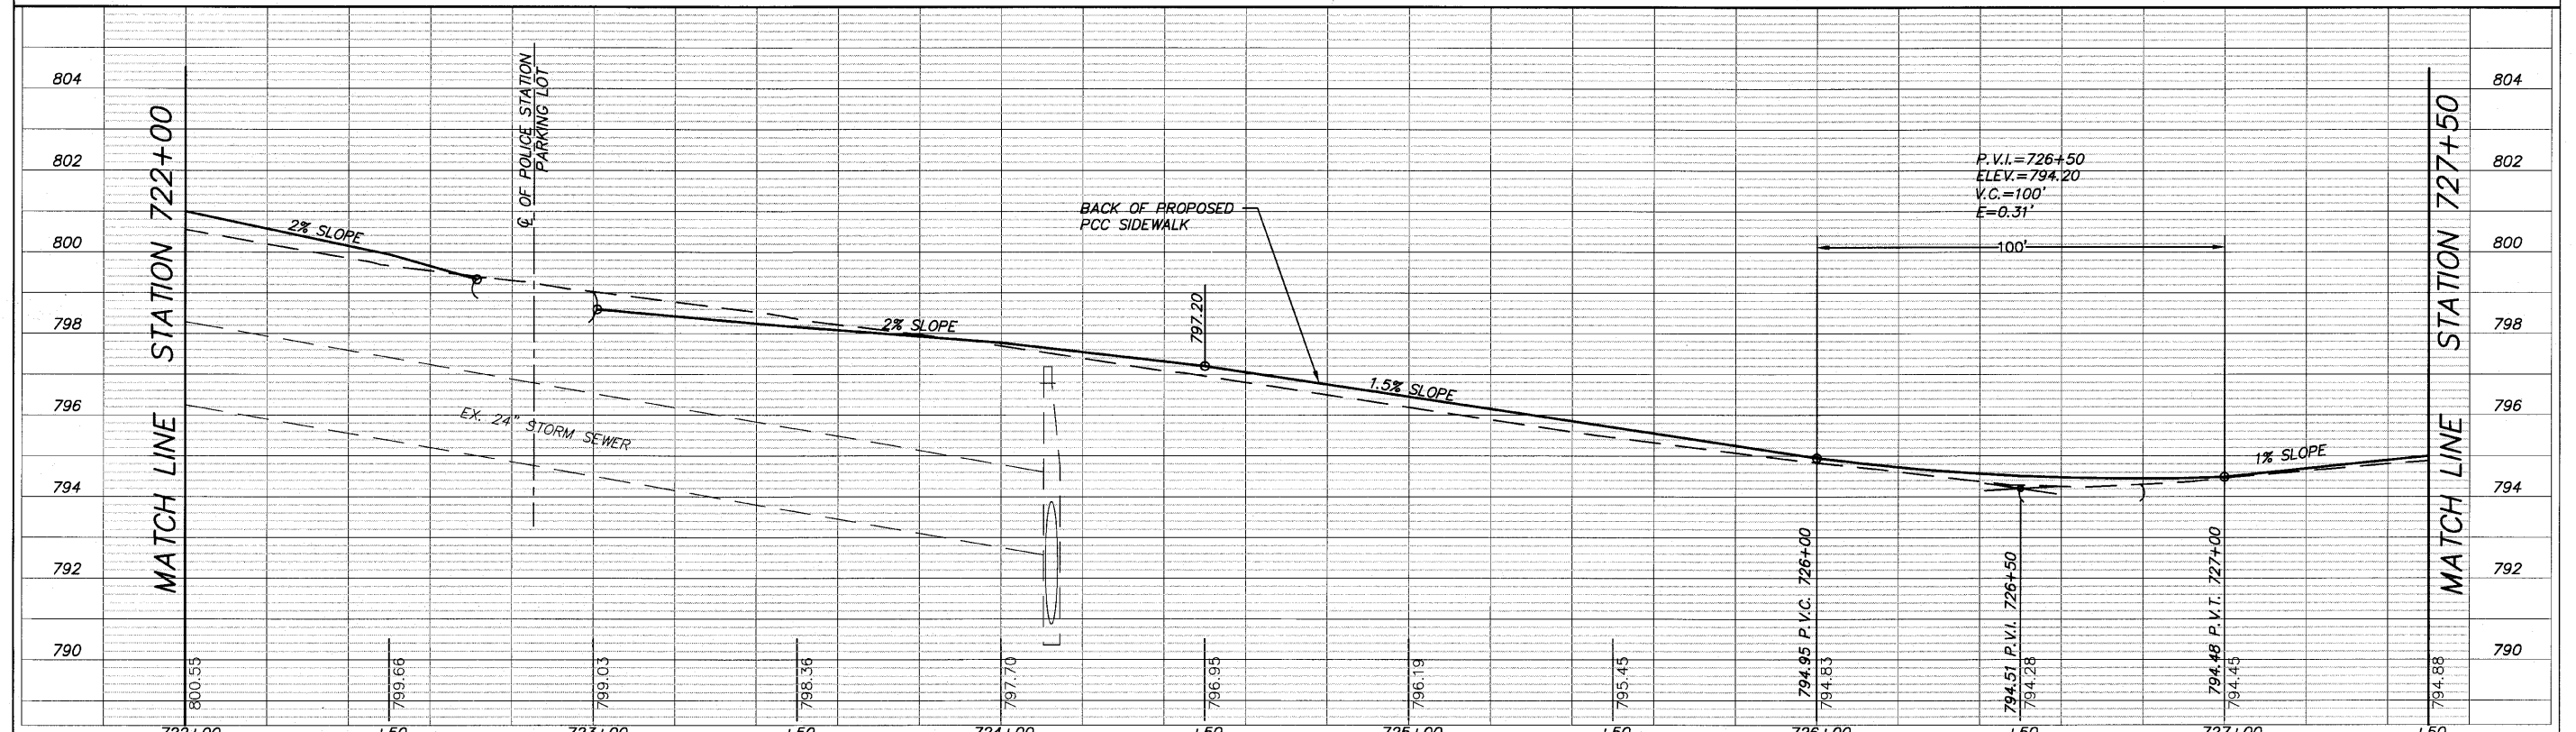

FILE NAME = 102589H00K04.DWG	USER NAME =	DESIGNED = RJD	REVISED =	<b>STATE OF ILLINOIS DEPARTMENT OF TRANSPORTATION</b>	<b>PLAN AND PROFILE</b>	F.A. RTE. =	SECTION =	COUNTY =	TOTAL SHEETS =	SHEET NO. =	
	FILE NAME =	DRAWN = EC	REVISED =			SCALE: 1"=20'	SHEET NO. 21 OF 75 SHEETS	10-00073-00-SW	LAKE	75	21
	PLOT SCALE =	CHECKED = RJD	REVISED =			STA. 722+00 TO	STA. 727+50				
	PLOT DATE =	DATE = 01/19/10	REVISED =							CONTRACT NO. 63467	