


NOTE:
ADJUST SIDEWALK AS NEEDED AFTER
UNDERGROUND UTILITIES HAVE BEEN
LOCATED IN FIELD.

SCALE:
HOR: 1"=20'
VER: 1"=2'

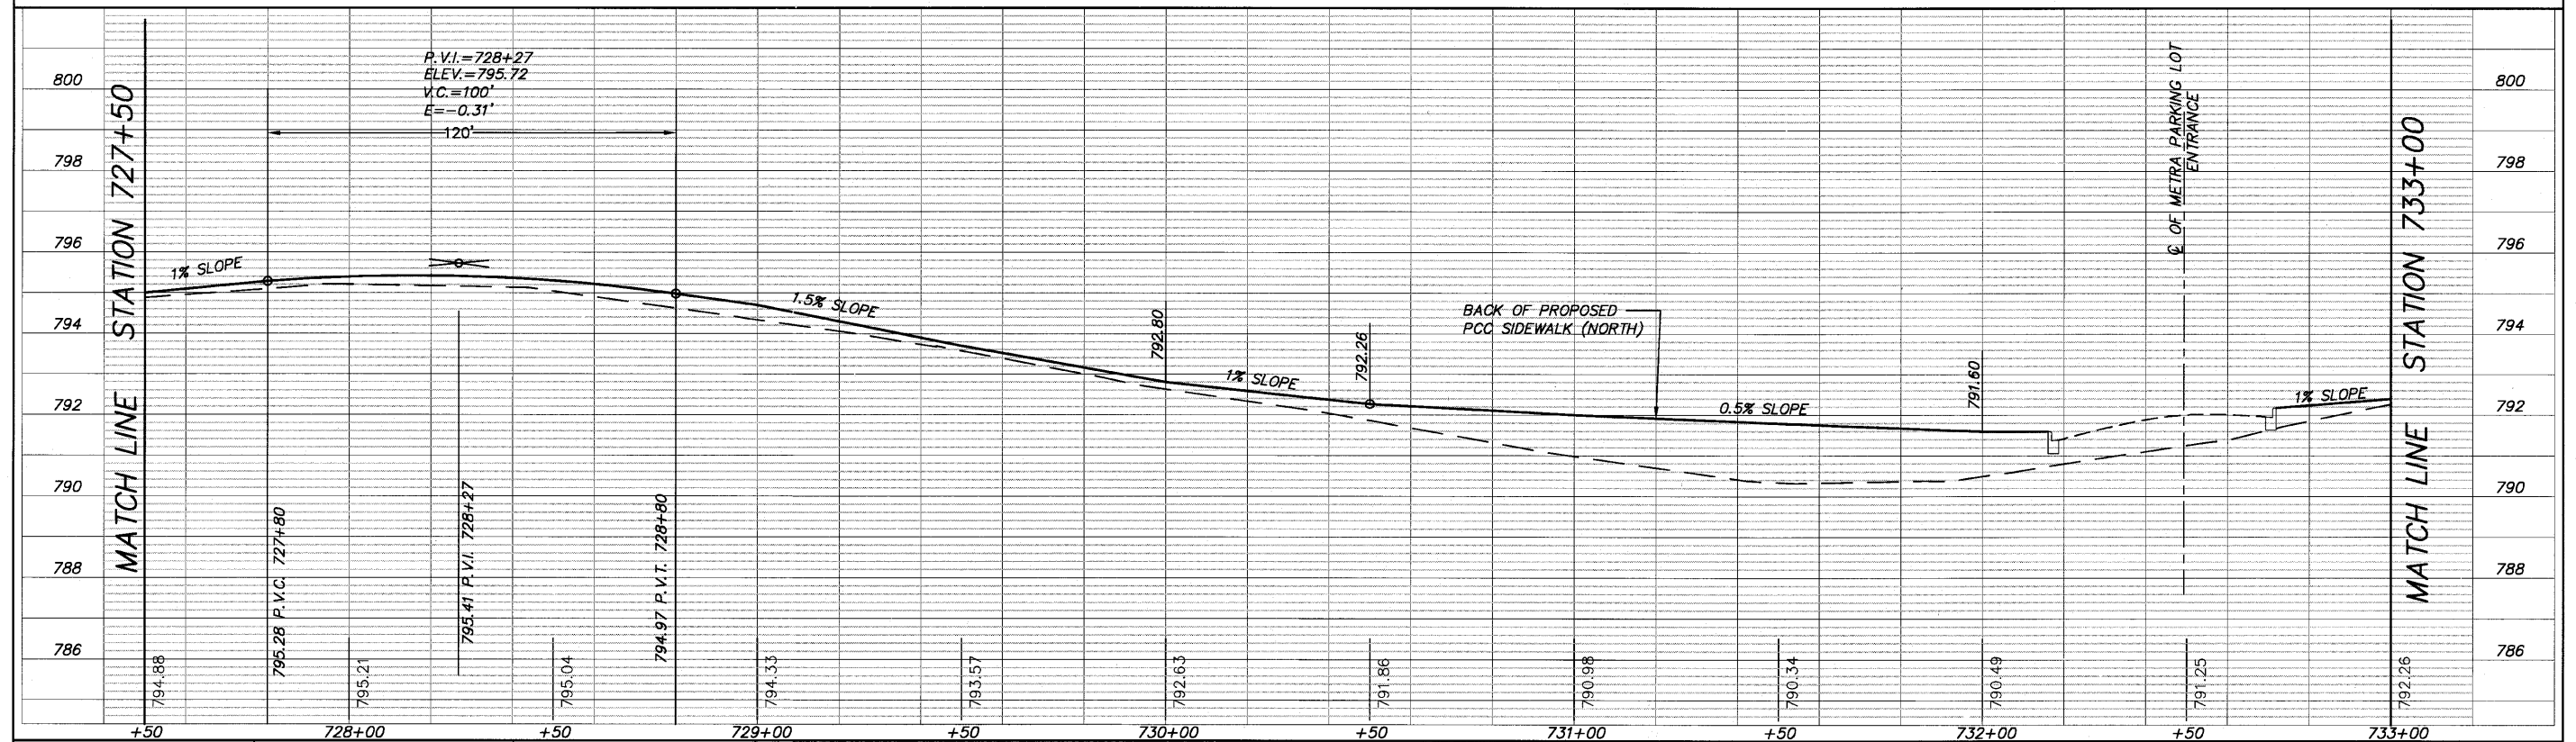

FILE NAME = 102589H00K04.DWG	USER NAME =	DESIGNED - RJD	REVISED -	STATE OF ILLINOIS DEPARTMENT OF TRANSPORTATION	PLAN AND PROFILE			F.A. RTE. =	SECTION =	COUNTY =	TOTAL SHEETS =	SHEET NO. =
	FILE NAME =	DRAWN - EC	REVISED -		SCALE: 1"=20' SHEET NO. 22 OF 75 SHEETS STA. 727+50 TO STA. 733+00			10-00073-00-SW	LAKE	75	22	
	PLOT SCALE =	CHECKED - RJD	REVISED -									
	PLOT DATE =	DATE - 01/19/10	REVISED -									