


SCALE:
HOR: 1"=20'
VER: 1"=2'

- NOTE:
- ADJUST SIDEWALK AS NEEDED AFTER UNDERGROUND UTILITIES HAVE BEEN LOCATED IN FIELD.
 - SEE SHEET 2, NOTE 28 FOR SIDEWALK ALIGNMENT REQUIREMENTS.

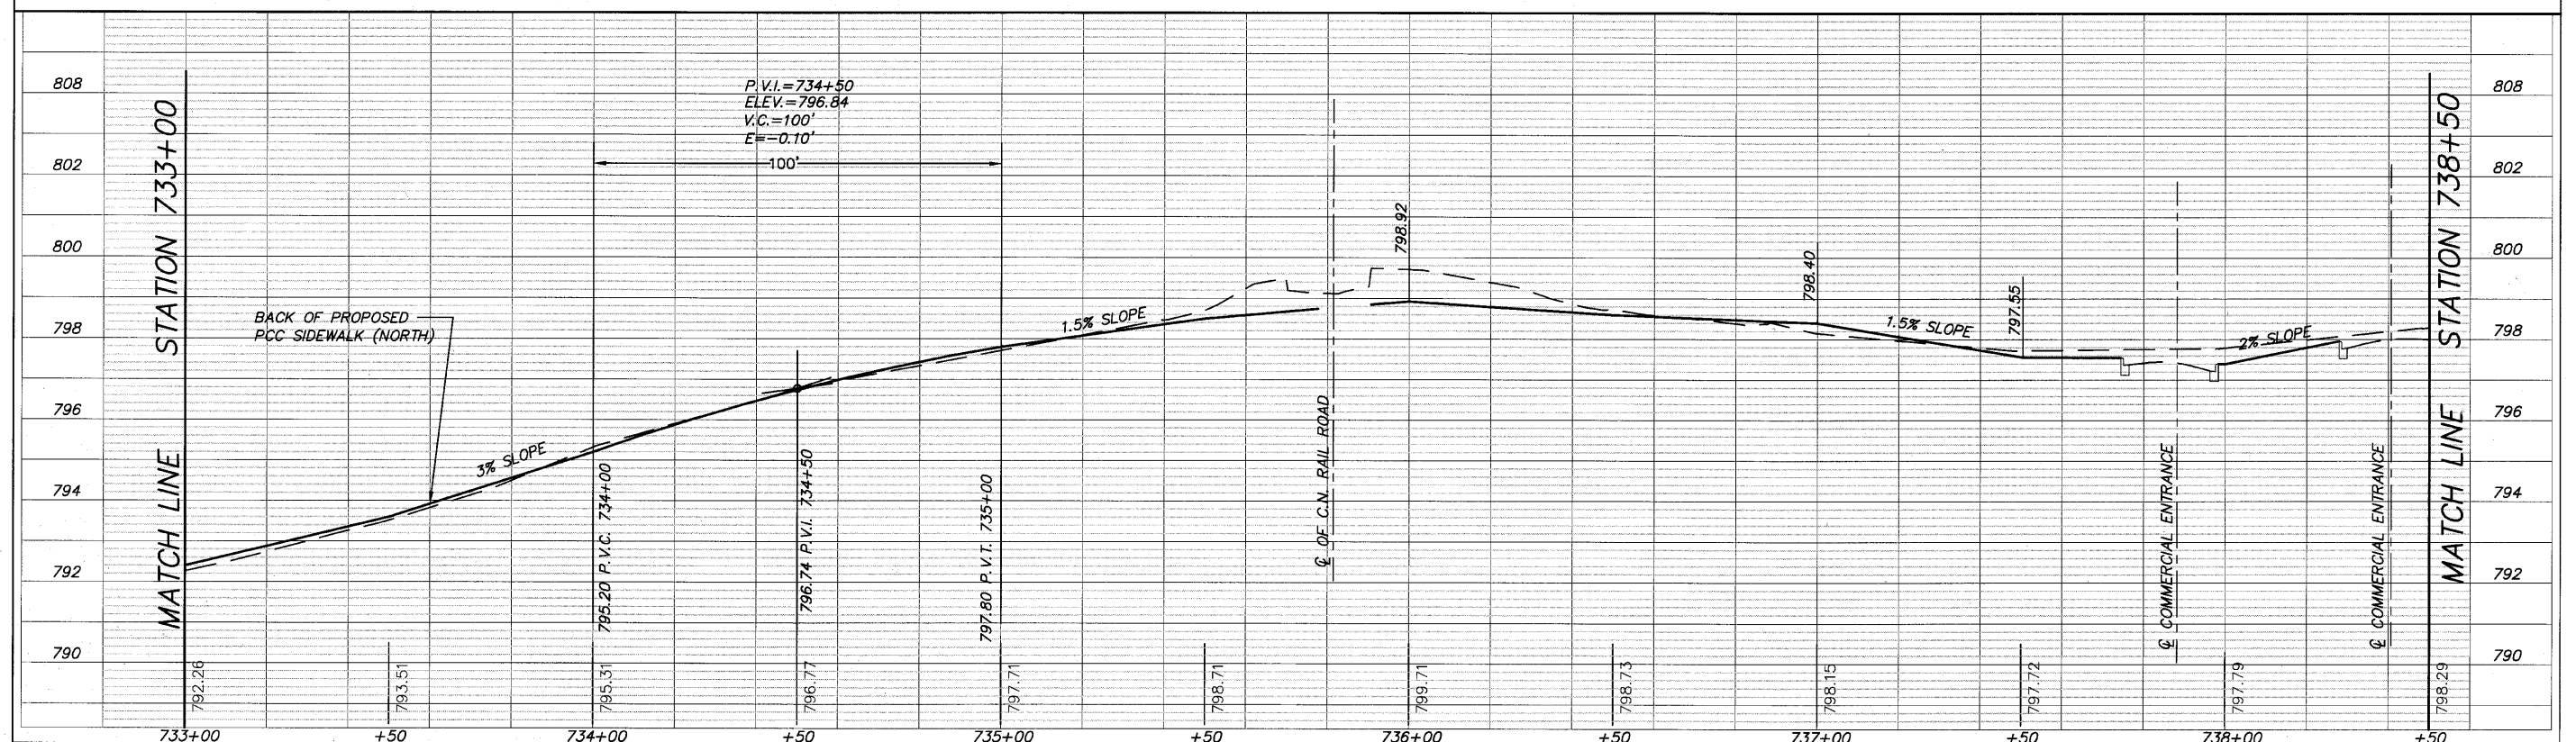

FILE NAME = 102589HOOK04.DWG	USER NAME =	DESIGNED = RJD	REVISED =	STATE OF ILLINOIS DEPARTMENT OF TRANSPORTATION	PLAN AND PROFILE	F.A. RTE. =	SECTION =	COUNTY =	TOTAL SHEETS =	SHEET NO. =
	FILE NAME =	DRAWN = EC	REVISED =			10-00073-00-SW	LAKE	75	23	
	PLOT SCALE =	CHECKED = RJD	REVISED =			CONTRACT NO. 63467				
	PLOT DATE =	DATE = 01/19/10	REVISED =			ILLINOIS FED. AID PROJECT				