


NOTE:

A. ADJUST SIDEWALK AS NEEDED AFTER UNDERGROUND UTILITIES HAVE BEEN LOCATED IN FIELD.

**B. CONTRACTOR SHALL EXERCISE CARE DURING EXCAVATION BEHIND EXISTING BLOCK WALL TO AVOID DAMAGING ANY COMPONENTS OF THE EXISTING WALL, INCLUDING ANY SOIL REINFORCEMENT THAT MAY BE PRESENT.

C. ALL EXCAVATED MATERIALS WITHIN THE IL ROUTE 83 RIGHT OF WAY ARE TO REMAIN IN THE IL ROUTE 83 R.O.W. REUSED DURING RESTORATION

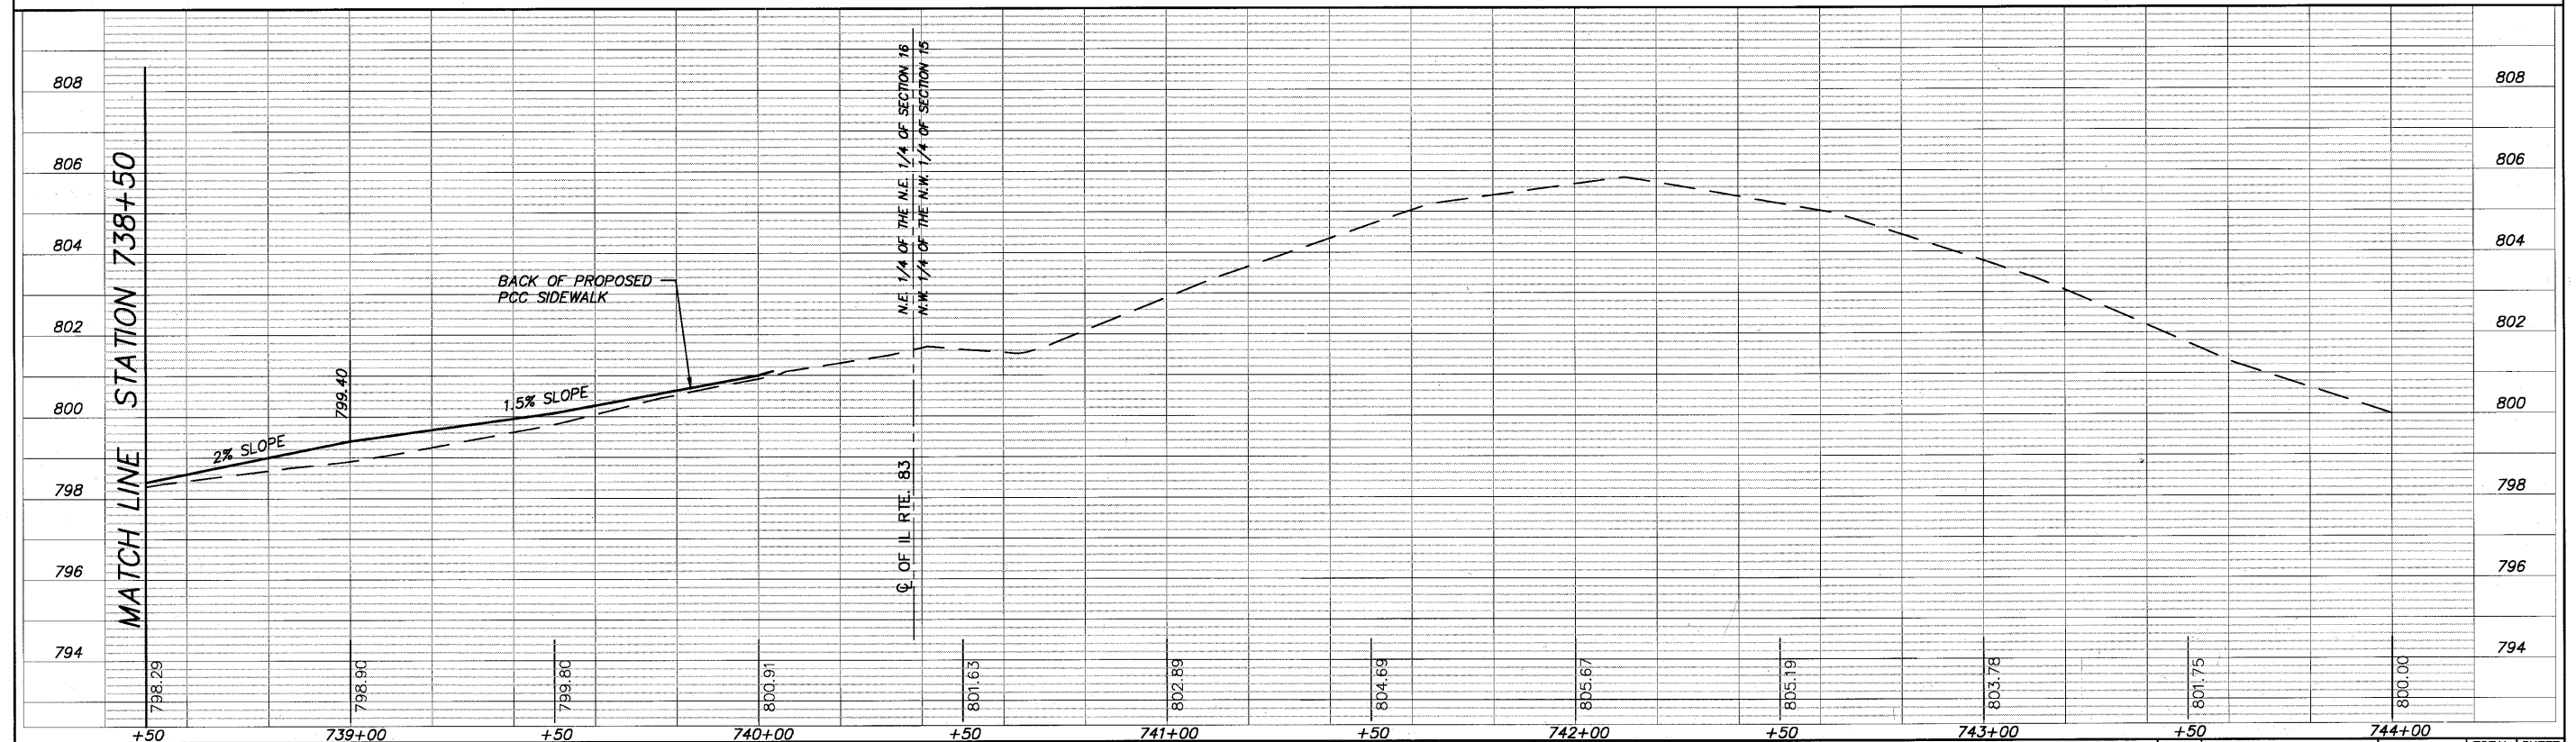

FILE NAME = 102589HOOK04.DWG	USER NAME =	DESIGNED = RJD	REVISED =	STATE OF ILLINOIS DEPARTMENT OF TRANSPORTATION	PLAN AND PROFILE			F.A. R.T.E. =	SECTION =	COUNTY =	TOTAL SHEETS =	SHEET NO. =
	FILE NAME =	DRAWN = EC	REVISED =		SCALE: 1"=20'	SHEET NO. 24 OF 75 SHEETS	STA. 738+50 TO STA. 744+00	10-00073-00-SW	LAKE	75	24	
	PLOT SCALE =	CHECKED = RJD	REVISED =					CONTRACT NO. 63467				
	PLOT DATE =	DATE = 01/19/10	REVISED =					ILLINOIS FED. AID PROJECT				