



STATE OF ILLINOIS
DEPARTMENT OF TRANSPORTATION

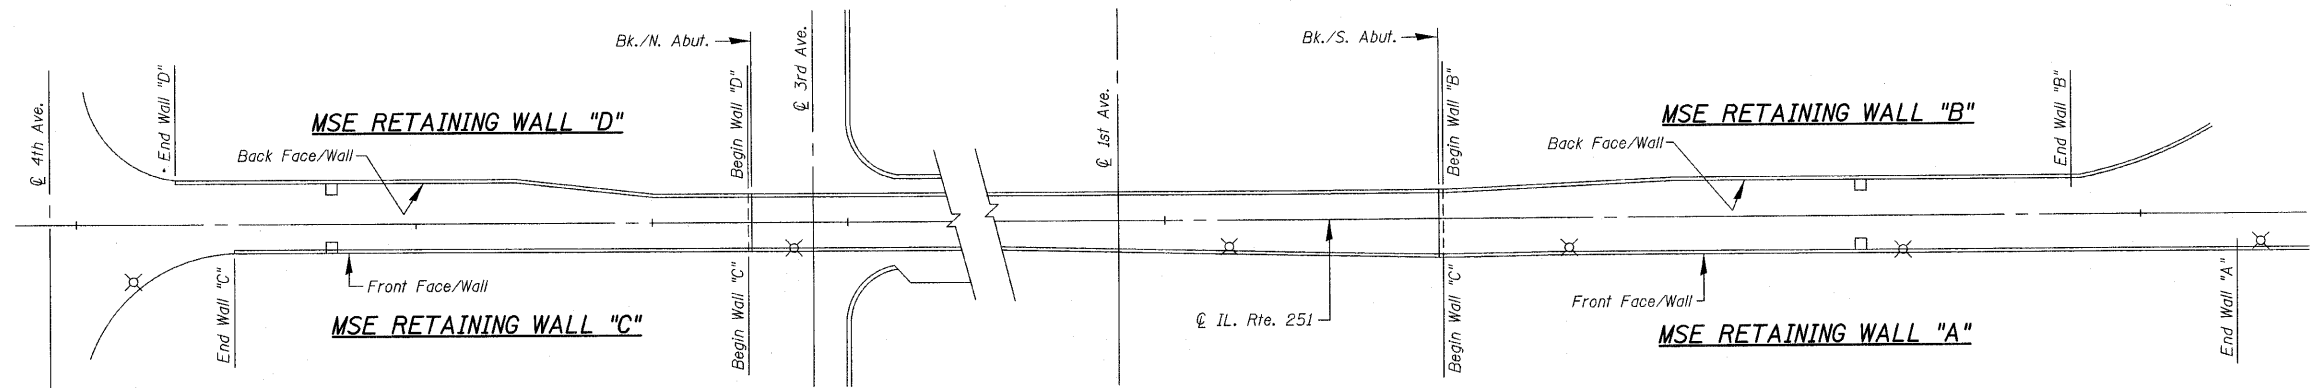


SITE PLAN

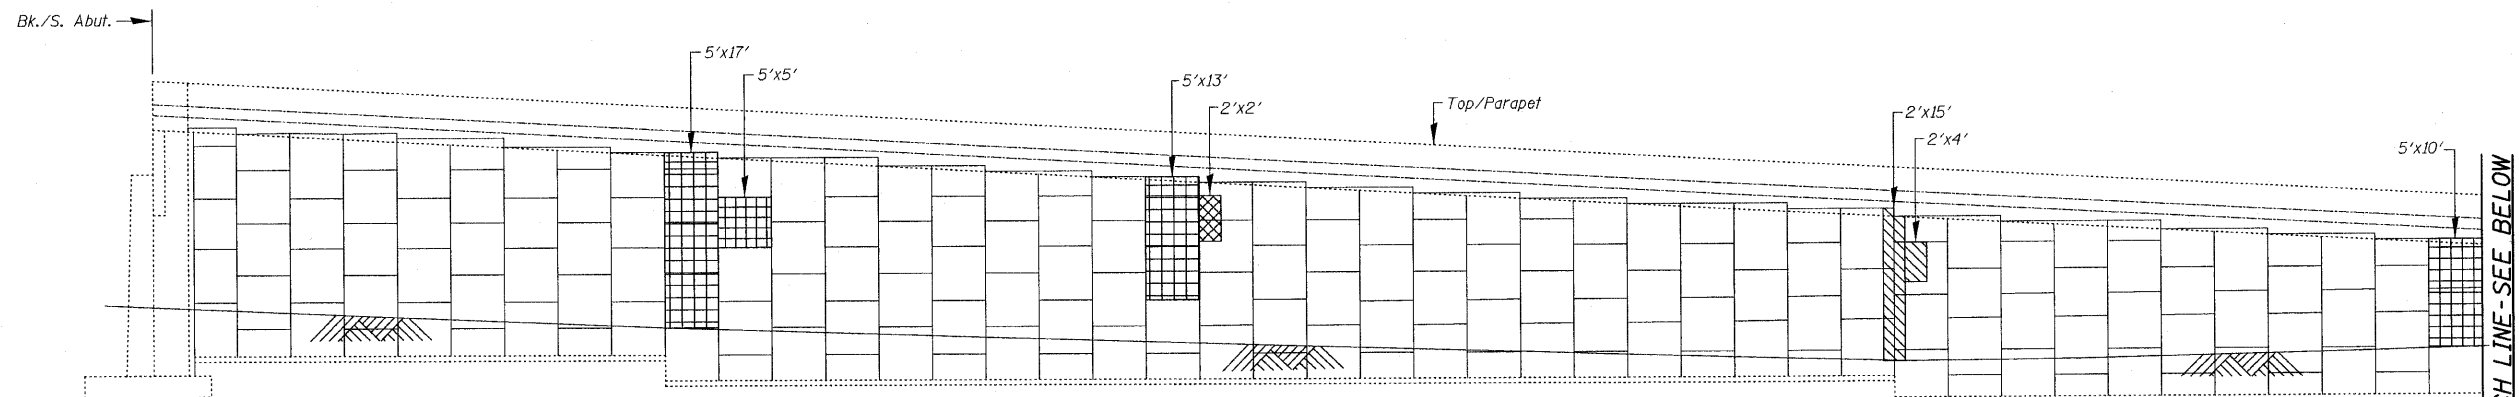

ELEVATION

MSE RETAINING WALL "A"
(at Front Face)

NOTE:
The Contractor must exercise extreme care as not to damage the tie strips that will be reincorporated into the repair

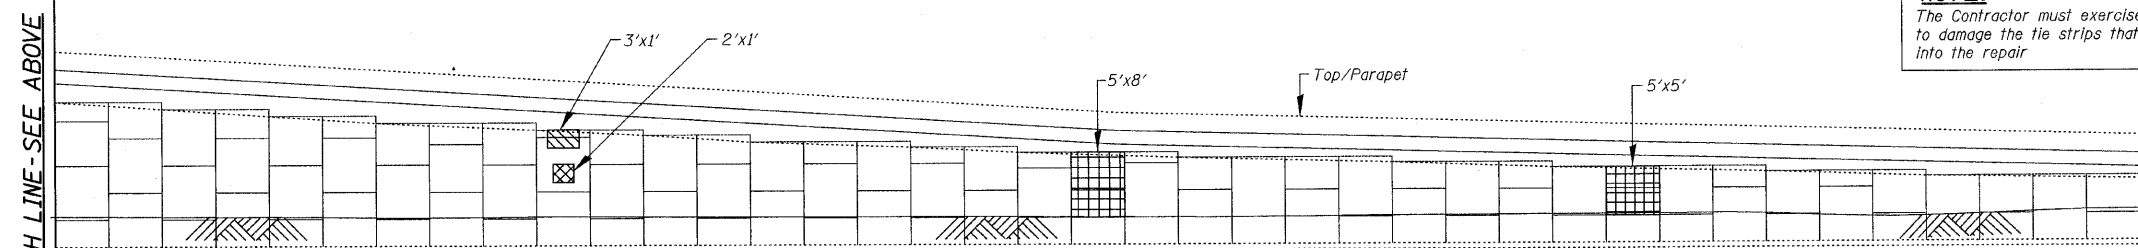

ELEVATION

MSE RETAINING WALL "A"
(at Front Face)

LEGEND:

- Structural Repair of Concrete (Depth Equal To or Less Than 5 Inches)
- Structural Repair of Concrete (Depth Greater Than 5 Inches)
- Washing and Cleaning

NOTE:

See Shr. S40 for typical panel details

BILL OF MATERIAL

ITEM	UNIT	QUANTITY
Structural Repair of Concrete (Depth Equal To or Less Than 5 Inches)	Sq Ft	47
Structural Repair of Concrete (Depth Greater Than 5 Inches)	Sq Ft	141
Washing and Cleaning	L Sum	1

MSE RETAINING WALL "A" REPAIRS
IL. RTE. 251 OVER IL. RTE. 38
C&NW R.R. AND B.N. R.R.
F.A.P. RTE. 740 (IL. RTE. 251)
SECTION (108HVB)M
OGLE COUNTY
STA. 856+44.00
STRUCTURE NO. 071-0066

* Washing and Cleaning consists of Power Washing the discolored concrete surfaces as described in The Special Provisions.
The Engineer shall determine actual areas of repair and Washing and Cleaning in the field.

DESIGNED -	
CHECKED -	
DRAWN -	
CHECKED -	

EXAMINED	2010
PASSED	ENGINEER OF BRIDGE DESIGN
	ENGINEER OF BRIDGES AND STRUCTURES

CR & A
CHRISTIAN-ROGE & ASSOCIATES, INC.
ENGINEERS-PLANNERS-SURVEYORS
211 WEST WACKER DRIVE
CHICAGO, ILLINOIS 60606
PHONE: (312)372-2023 FAX: (312)372-5274

SHEET NO. S37	F.A.P. RTE. 740	SECTION (108HVB)M	COUNTY OGLE	TOTAL SHEETS 55	SHEET NO. 44
S43 SHEETS	CONTRACT NO. 64G24		ILLINOIS FED. AID PROJECT		