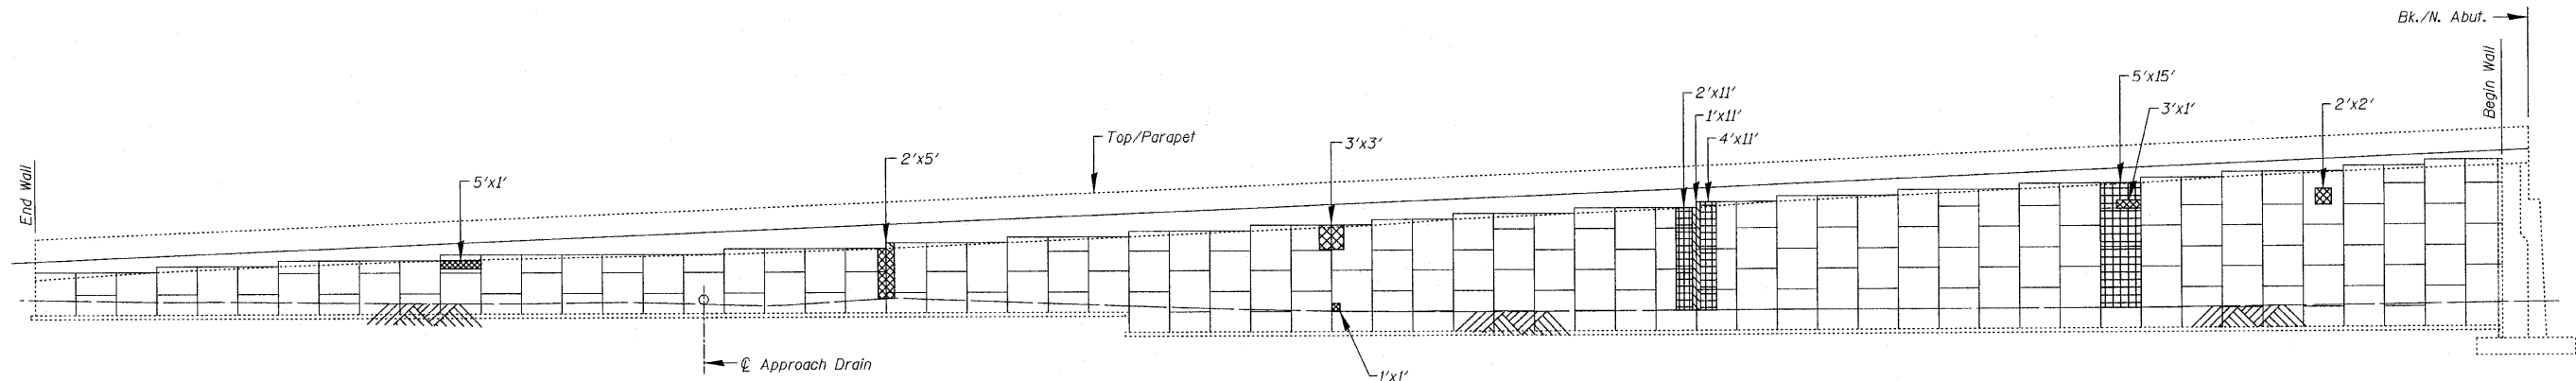


STATE OF ILLINOIS
DEPARTMENT OF TRANSPORTATION


 
 


ELEVATION
MSE RETAINING WALL "D"
(at Back Face)

NOTE:
The Contractor must exercise extreme care as not to damage the tie strips that will be reincorporated into the repair

NOTES:
See Site Plan, on Sht. S37 for location of MSE Retaining Wall "D".
See Sht. S40 for typical panel details.

LEGEND:

-  Structural Repair of Concrete (Depth Equal To or Less Than 5 Inches)
-  Structural Repair of Concrete (Depth Greater Than 5 Inches)
-  Washing and Cleaning

MSE RETAINING WALL "D" REPAIRS
IL. RTE. 251 OVER IL. RTE. 38
C&NW R.R. AND B.N. R.R.
F.A.P. RTE. 740 (IL. RTE. 251)
SECTION (108HVB)M
OGLE COUNTY
STA. 856+44.00
STRUCTURE NO. 071-0066

DESIGNED -	2010
CHECKED -	EXAMINED
DRAWN -	ENGINEER OF BRIDGE DESIGN
CHECKED -	PASSED
	ENGINEER OF BRIDGES AND STRUCTURES

CR & A
CHRISTIAN-ROGE & ASSOCIATES, INC.
ENGINEERS-PLANNERS-SURVEYORS
211 WEST WACKER DRIVE
CHICAGO, ILLINOIS 60606
PHONE: (312)372-2023 FAX: (312)372-5274

SHEET NO. S39	F.A.P. RTE. 740	SECTION (108HVB)M	COUNTY OGLE	TOTAL SHEETS 55	SHEET NO. 46
S43 SHEETS	CONTRACT NO. 64G24		ILLINOIS FED. AID PROJECT		