
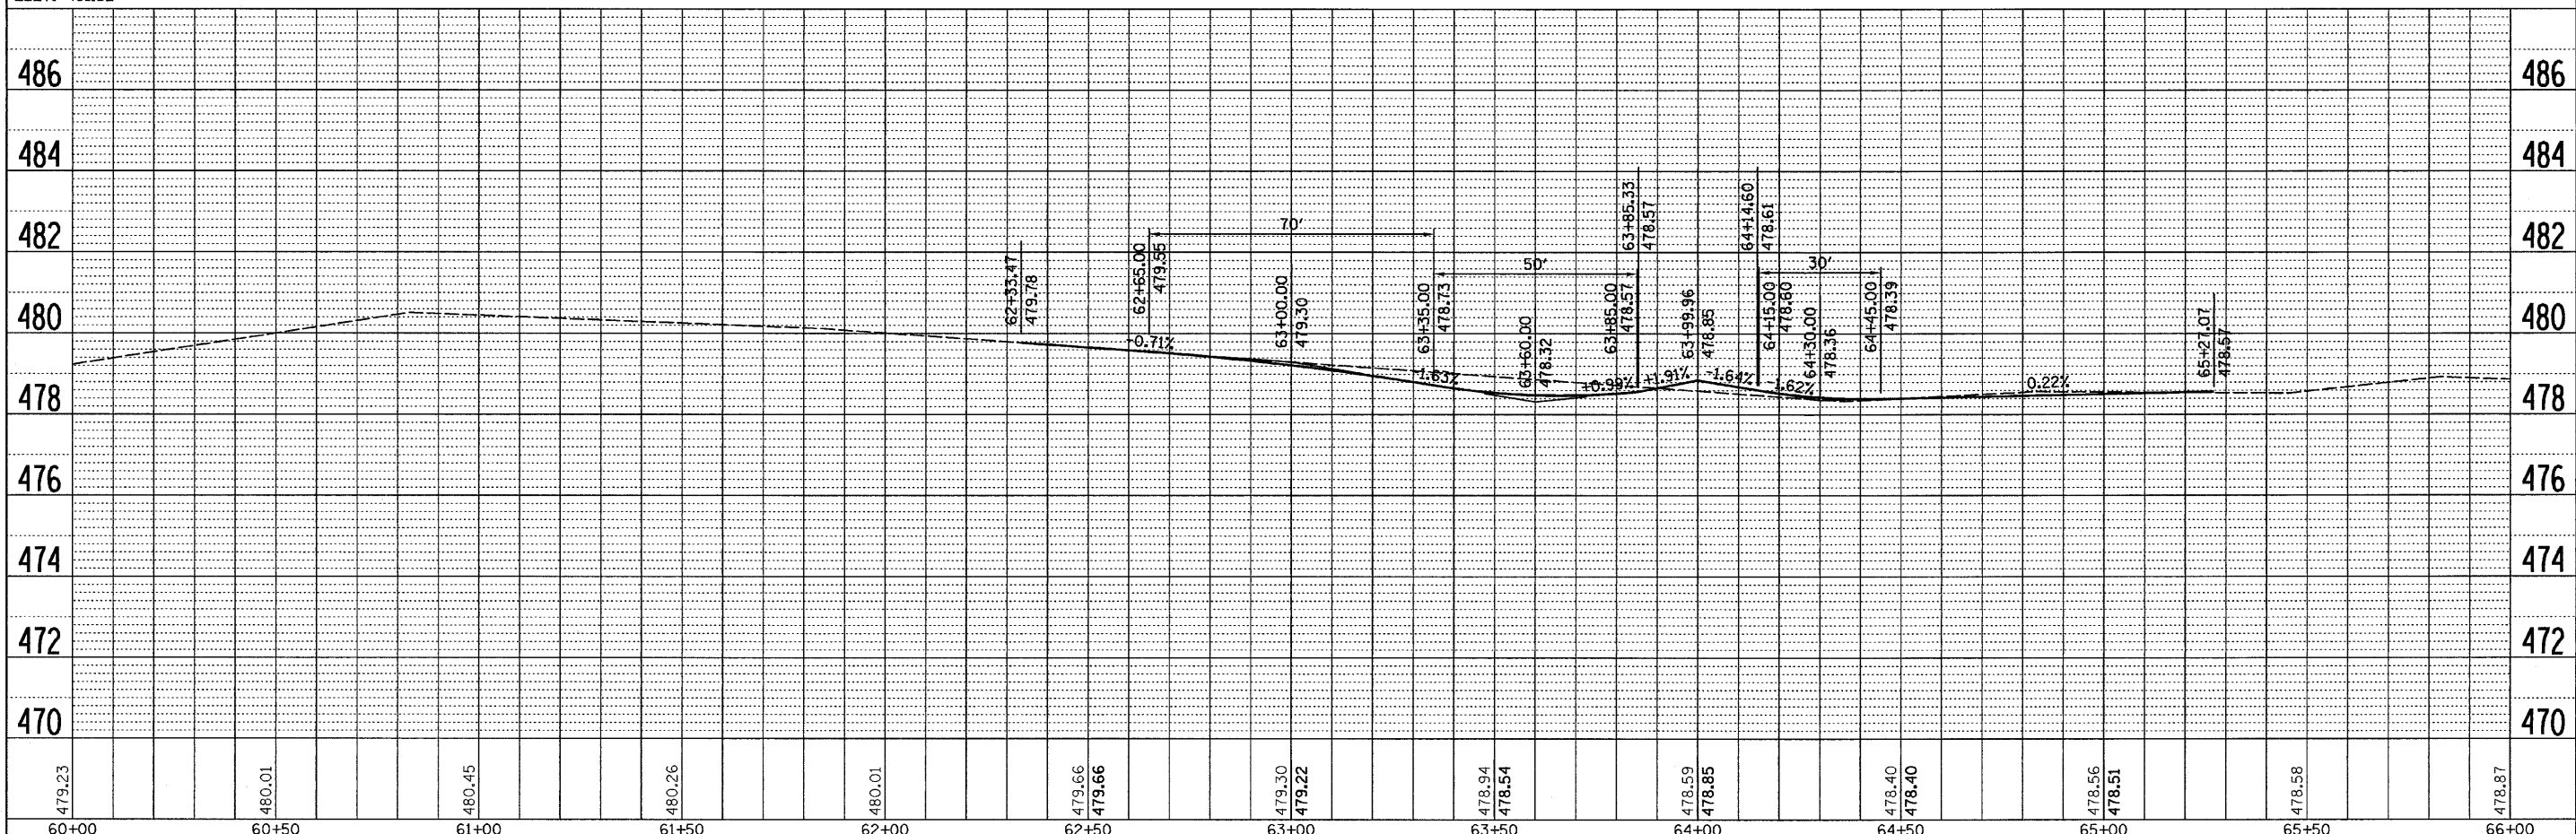


DATE: 08/10
 DRAWN BY: CHAMIN
 CHECKED BY: CHAMIN
 PLAN NO.: 0366547-SHT-PLNPRF62-66.DGN

DATE: 08/10
 DRAWN BY: CHAMIN
 CHECKED BY: CHAMIN
 PROFILE NO.: 0366547-SHT-PLNPRF62-66.DGN

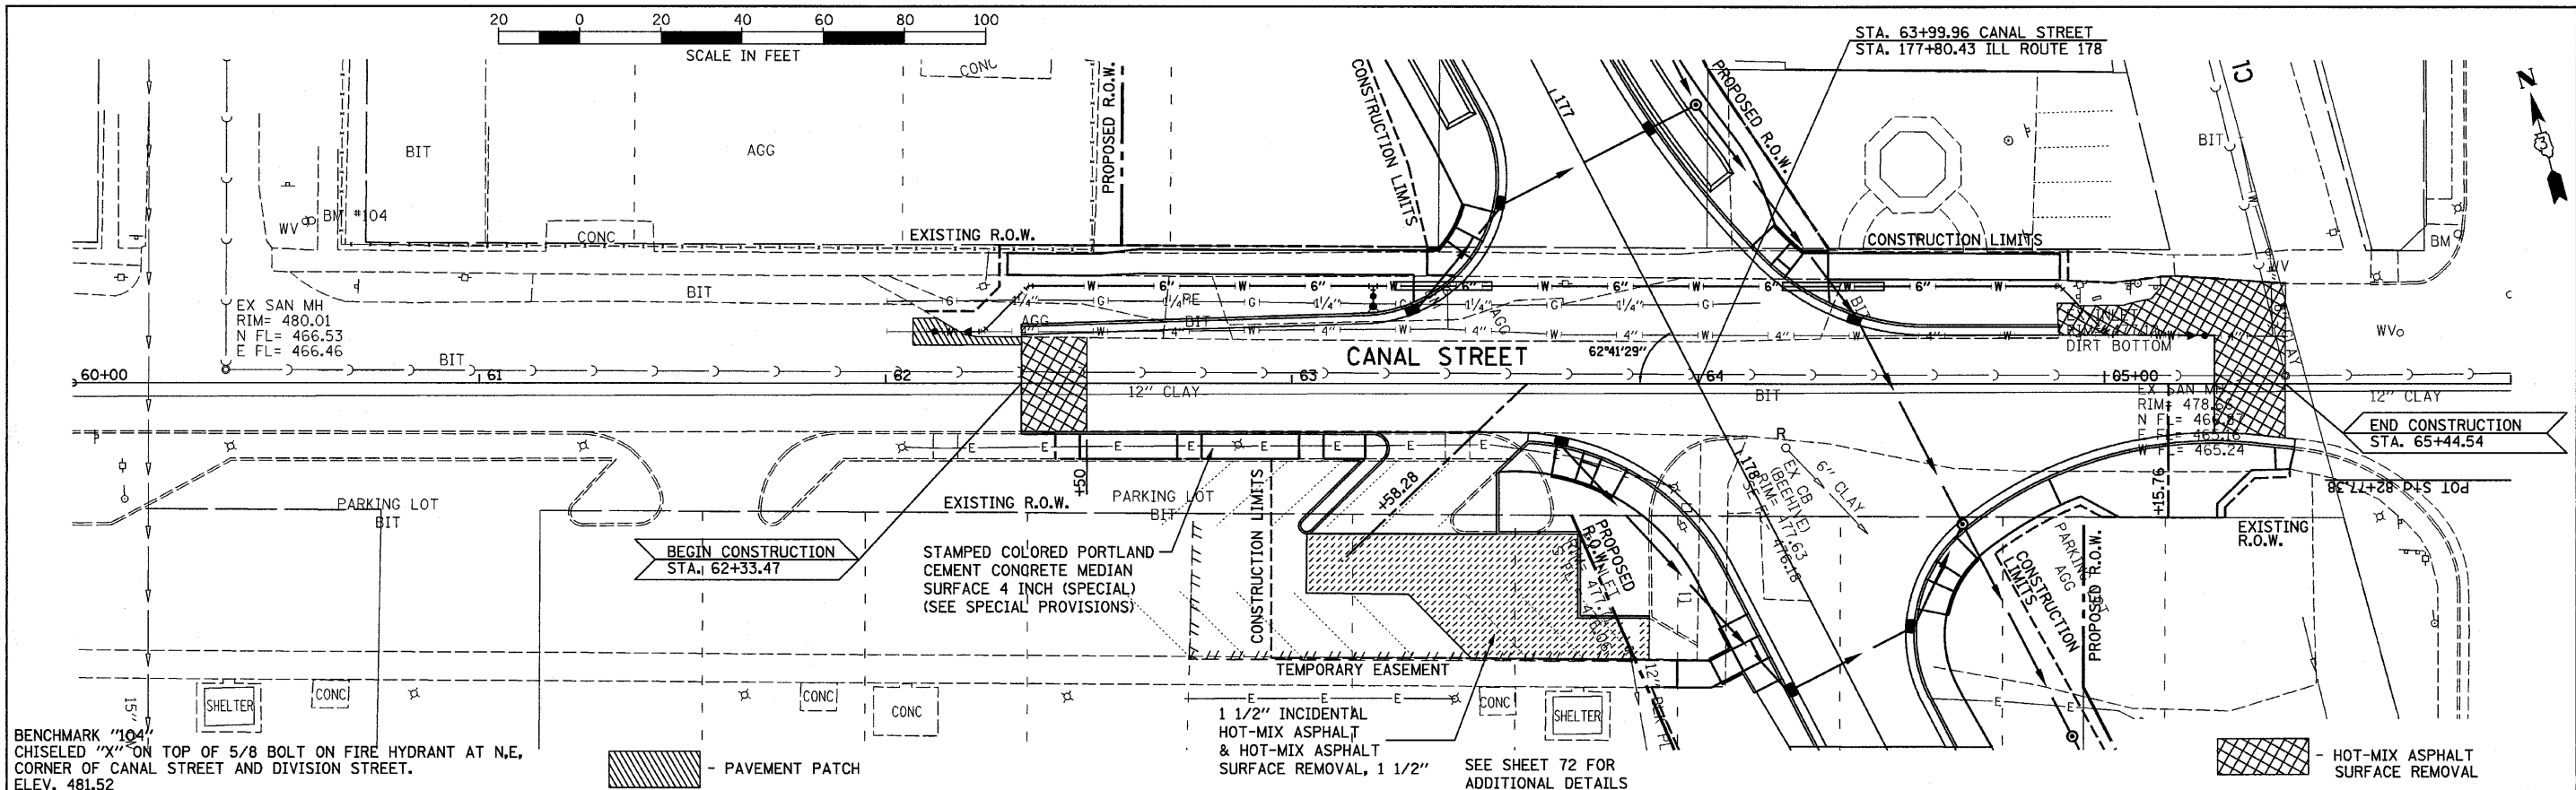

FILE NAME = 0366547-SHT-PLNPRF62-66.DGN	USER NAME = ---	DESIGNED - JKC	REVISED - ---	STATE OF ILLINOIS DEPARTMENT OF TRANSPORTATION	PLAN AND PROFILE - CANAL STREET			F.A.S. RTE. 1279	SECTION 6R,B	COUNTY LASALLE	TOTAL SHEETS 190	SHEET NO. 32
PLOT SCALE = 1"=20'	CHECKED - JKC	DATE - 08/10	REVISED - ---		SCALE: 1"=20'	SHEET NO. 07 OF 07 SHEETS	STA. 60+00 TO STA. 65+27.07	CONTRACT NO. 66547				
PLOT DATE = 08/10	DATE - 08/10	REVISED - ---	REVISED - ---		FED. ROAD DIST. NO. ILLINOIS FED. AID PROJECT							