


• 8% FROM BACK OF CURB
TO 15' FROM BACK OF CURB

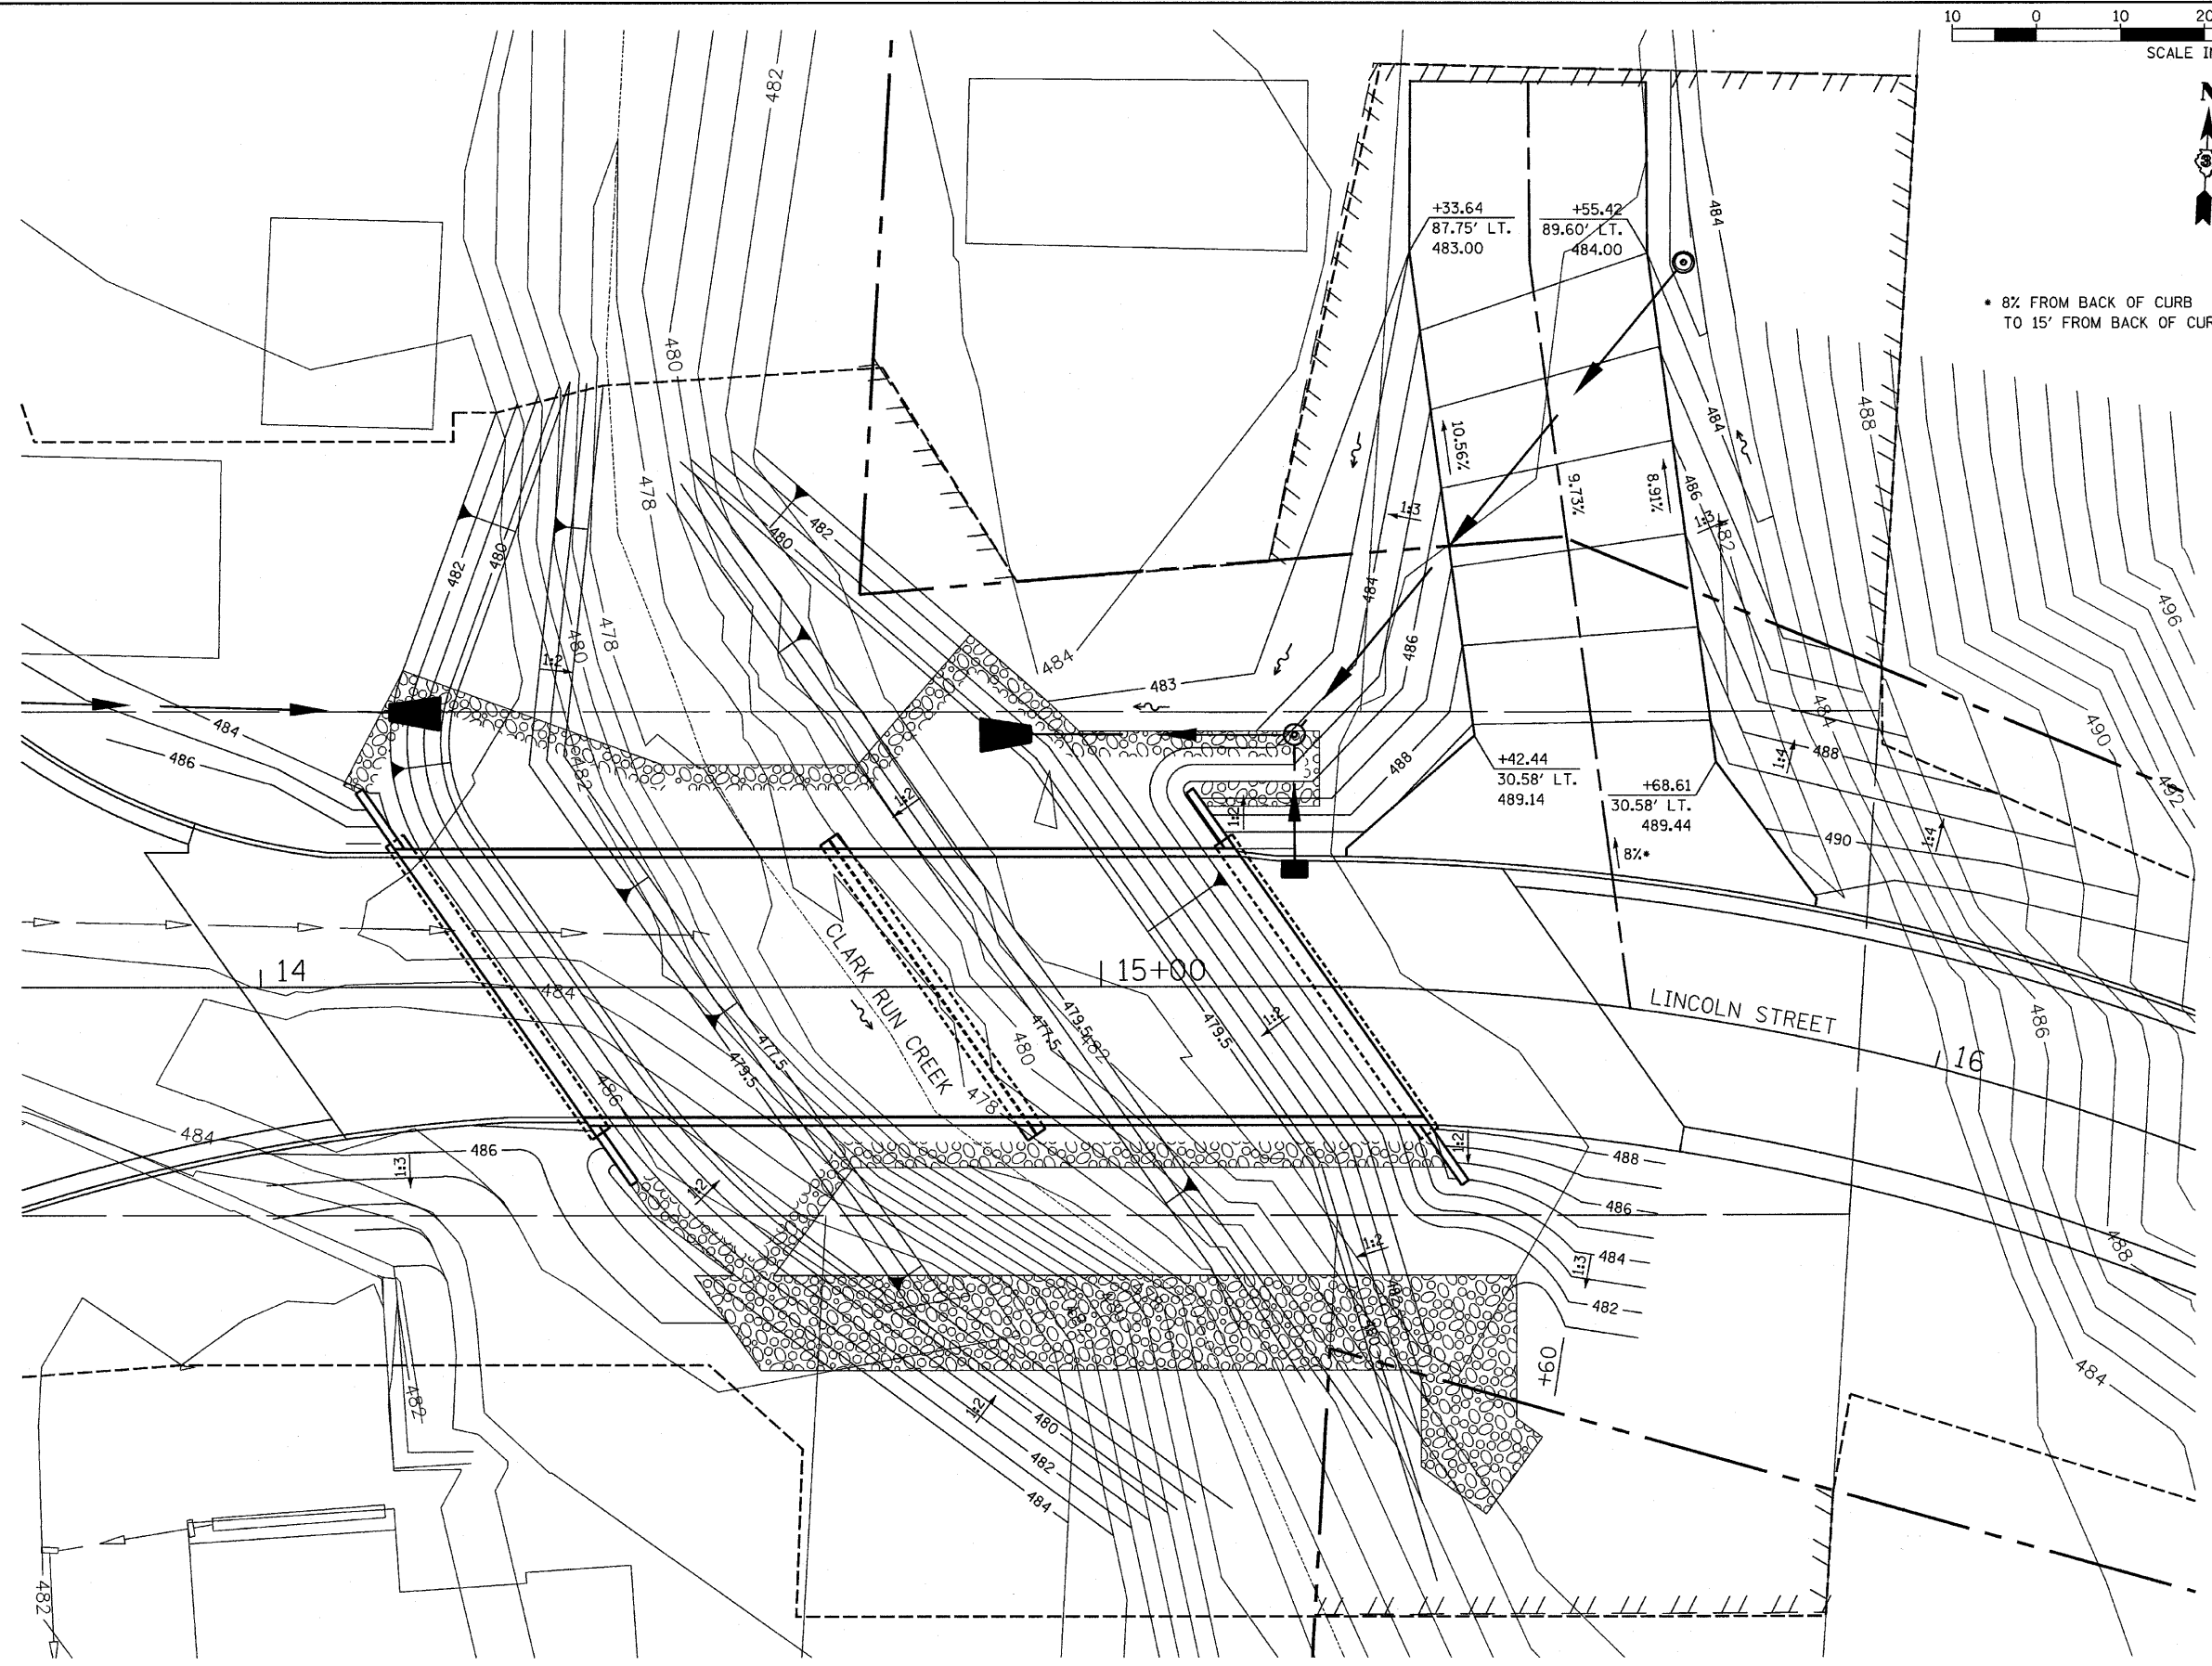

FILE NAME =
D366547-SHT-GRADE.DGN

USER NAME = ---
PLOT SCALE = 1"=5'
PLOT DATE = 08/10

DESIGNED - JKC
DRAWN - NV
CHECKED - JKC
DATE - 08/10

REVISED - ---
REVISED - ---
REVISED - ---
REVISED - ---

**STATE OF ILLINOIS
DEPARTMENT OF TRANSPORTATION**

GRADING PLAN AT LINCOLN STREET BRIDGE

SCALE: 1"=10' SHEET NO. ___ OF ___ SHEETS STA. _____ TO STA. _____

F.A.S. RTE. 1279	SECTION 6R,B	COUNTY LASALLE	TOTAL SHEETS 190	SHEET NO. 140
FED. ROAD DIST. NO. - ILLINOIS FED. AID PROJECT			CONTRACT NO. 66547	