
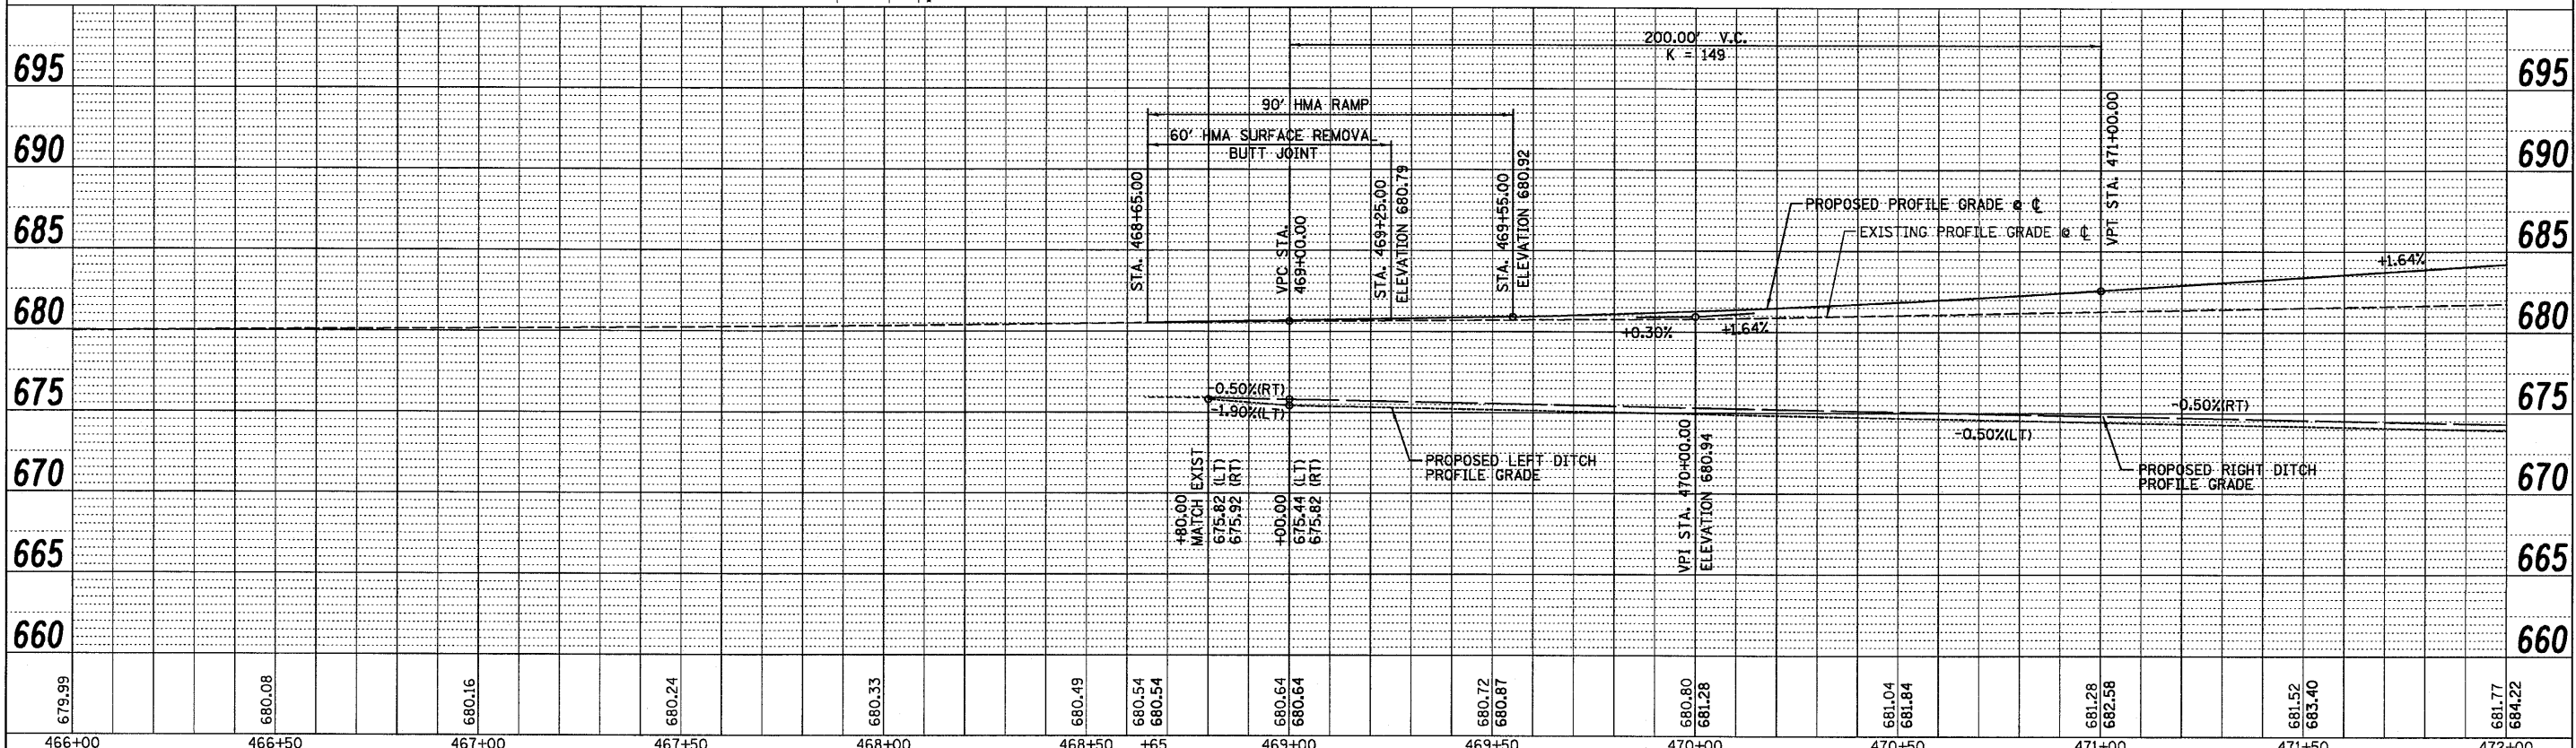


PLAN	SURVEYED	BY	DATE
	ALIGNED		
	RT. OF WAY CHECKED		
	NO. OF		
	NO.		

PROFILE	SURVEYED	BY	DATE
	GRADED		
	STRUCTURE NOTATION		
	NO.		

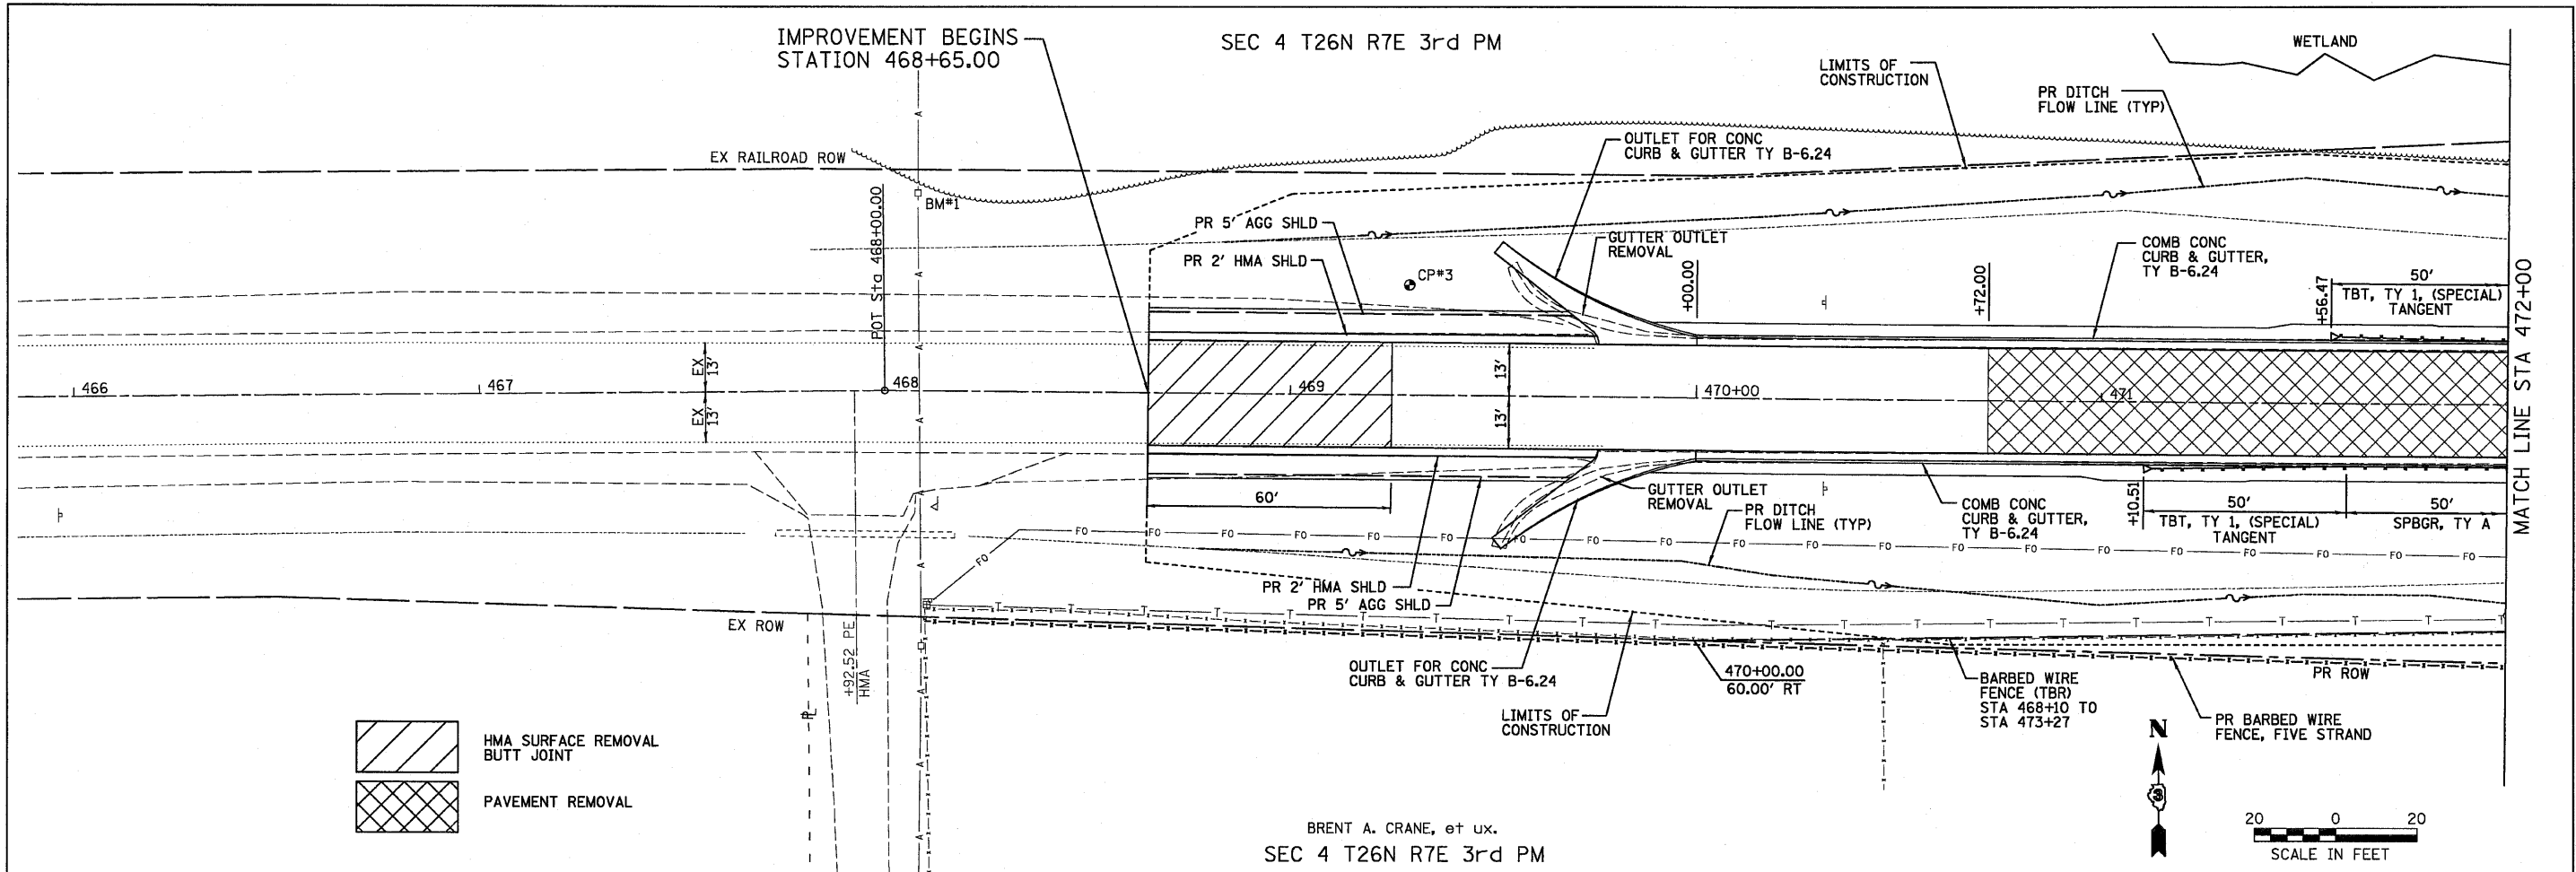

679.99	680.08	680.16	680.24	680.33	680.49	680.54	680.54	680.64	680.64	680.72	680.87	680.80	681.28	681.04	681.84	681.28	682.58	681.52	683.40	681.77	684.22
466+00	466+50	467+00	467+50	468+00	468+50	469+00	469+50	470+00	470+50	471+00	471+50	472+00									

FILE NAME =	USER NAME = #USER#	DESIGNED - JML	REVISED -	STATE OF ILLINOIS DEPARTMENT OF TRANSPORTATION				PLAN AND PROFILE				F.A.P. RTE. 317	SECTION (25)BR-2	COUNTY LIVINGSTON	TOTAL SHEETS 58	SHEET NO. 12
#FILE#	PLOT SCALE = #SCALE#	CHECKED - JML	REVISED -									SCALE:	SHEET NO. OF SHEETS	STA. TO STA.	FED. ROAD DIST. NO.	ILLINOIS FED. AID PROJECT
	PLOT DATE = #DATE#	DATE - 08/13/10	REVISED -	FARNSWORTH GROUP, INC.				CONSULTING ENGINEERS - 2709 MCGRAW DRIVE BLOOMINGTON, ILLINOIS 61704 (309) 663-8435 / (309) 663-1571 FAX								